



PROFILE	DATE
BY	
REVISIONS	
NO.	
DESCRIPTION	
DATE	
BY	
CHECKED	
DATE	
NO.	
DESCRIPTION	
DATE	
BY	

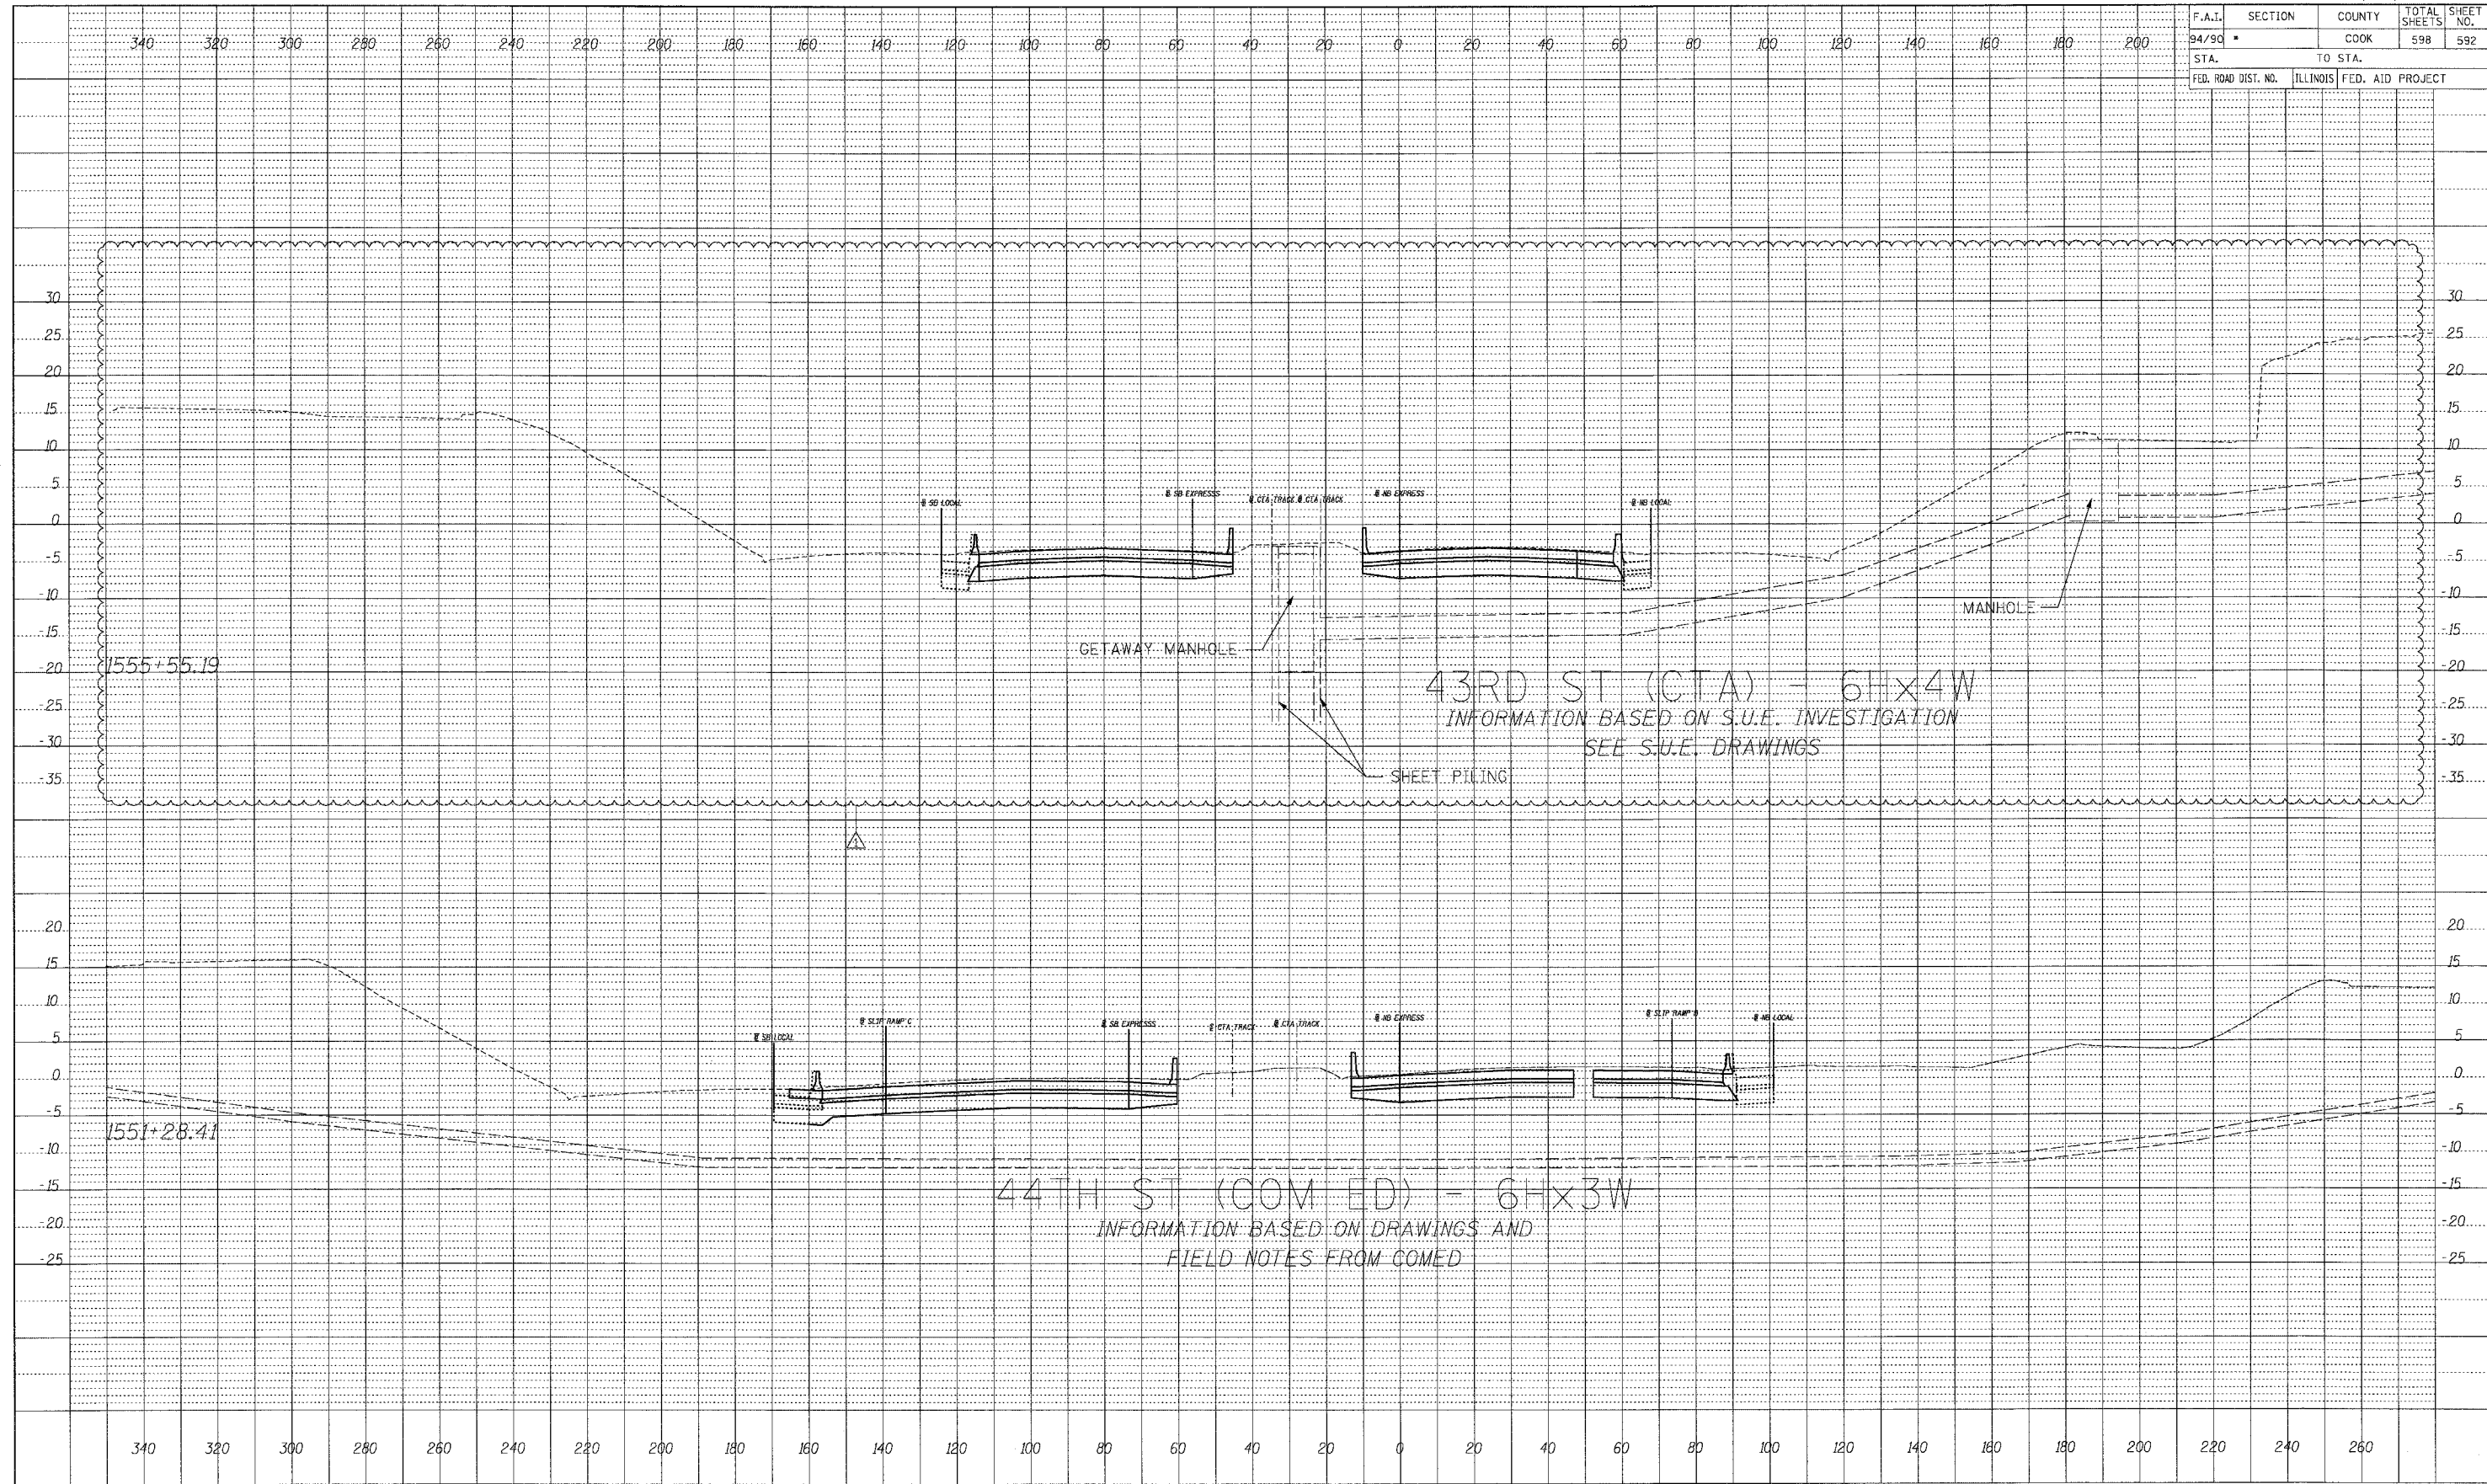

BOWMAN, BARRETT & ASSOCIATES INC.  
 CONSULTING ENGINEERS  
 Chicago, Illinois  
 312.228.0100  
 www.bbainc.com

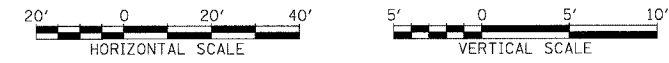

STA. ---+--- TO STA. ---+---