


Note: There are twice as many horizontal diagonals as there are vertical diagonals.

For Section B-B and Section C-C, see Base Sheet OSC-A-3.

Truss Type	Dimension "a"	Dimension "b"	Dimension "s"	Limits for Panel Spacing (P)*	Up. & Low. Chord O.D. Wall		Verticals, Horizontals, Vertical, Horizontal, and Interior Diagonals O.D.	
					5"	5/8"	2 1/2"	5/8"
I-C-A	24"	54"	16"	36" min. to 48" max.	5"	5/8"	2 1/2"	5/8"
II-C-A	36"	66"	21"	42" min. to 54" max.	6 1/2"	5/8"	3 1/4"	5/8"
III-C-A (35' Max.)	36"	84"	21"	48" min. to 66" max.	7"	3/8"	3 1/2"	3/8"
III-C-A (>35' to 40')	36"	84"	21"	48" min. to 66" max.	8"	3/8"	3 1/2"	3/8"

Structure Number	Station	Truss Type	Design Length (L)	Number of Panels Per Unit	Panel Length (P)*
IC0161094R034.0-000		III-C-A	35'	6	5'-6"

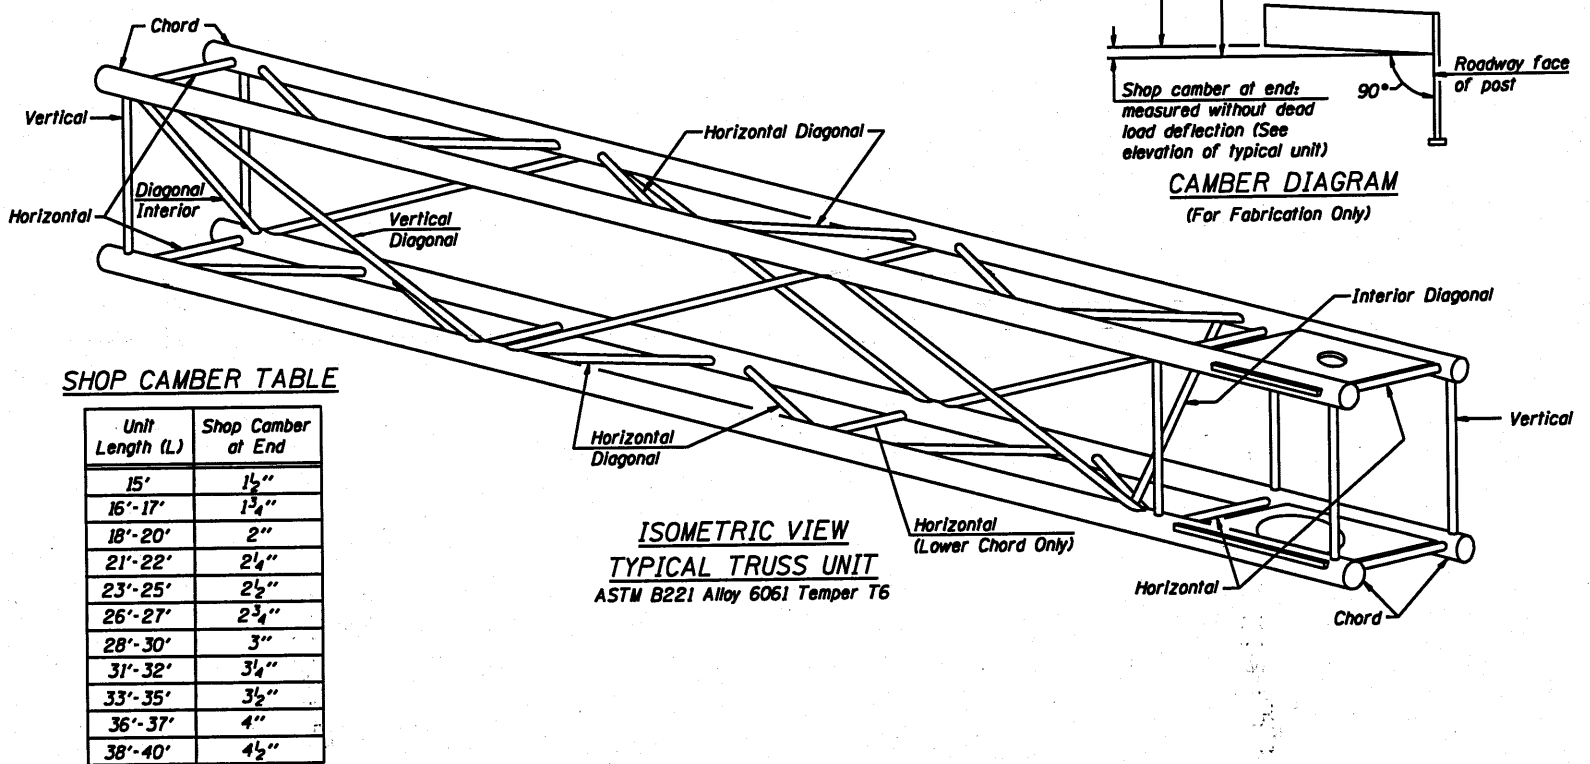

OSC-A-2 7-1-10

FILE NAME	USER NAME	DESIGNED	REVISIONS
		CHECKED	REVISIONS
		DRAWN	REVISIONS
		CHECKED	REVISIONS