


STATE OF ILLINOIS
DEPARTMENT OF TRANSPORTATION

CATALOG NO. : 033404-00
CONTRACT NO. : 68660

BEARINGS ARE BASED ON IL STATE PLANE
COORDINATES, NAD 83, WEST ZONE

NW 1/4, NE 1/4, SECTION 19, T24N, R2W, 3RD P.M.

DATE				
BY				
COMPUTED		INKED		
CHECKED		INK CHECKED		
T.E. PLAT		NOTE BOOK		No.

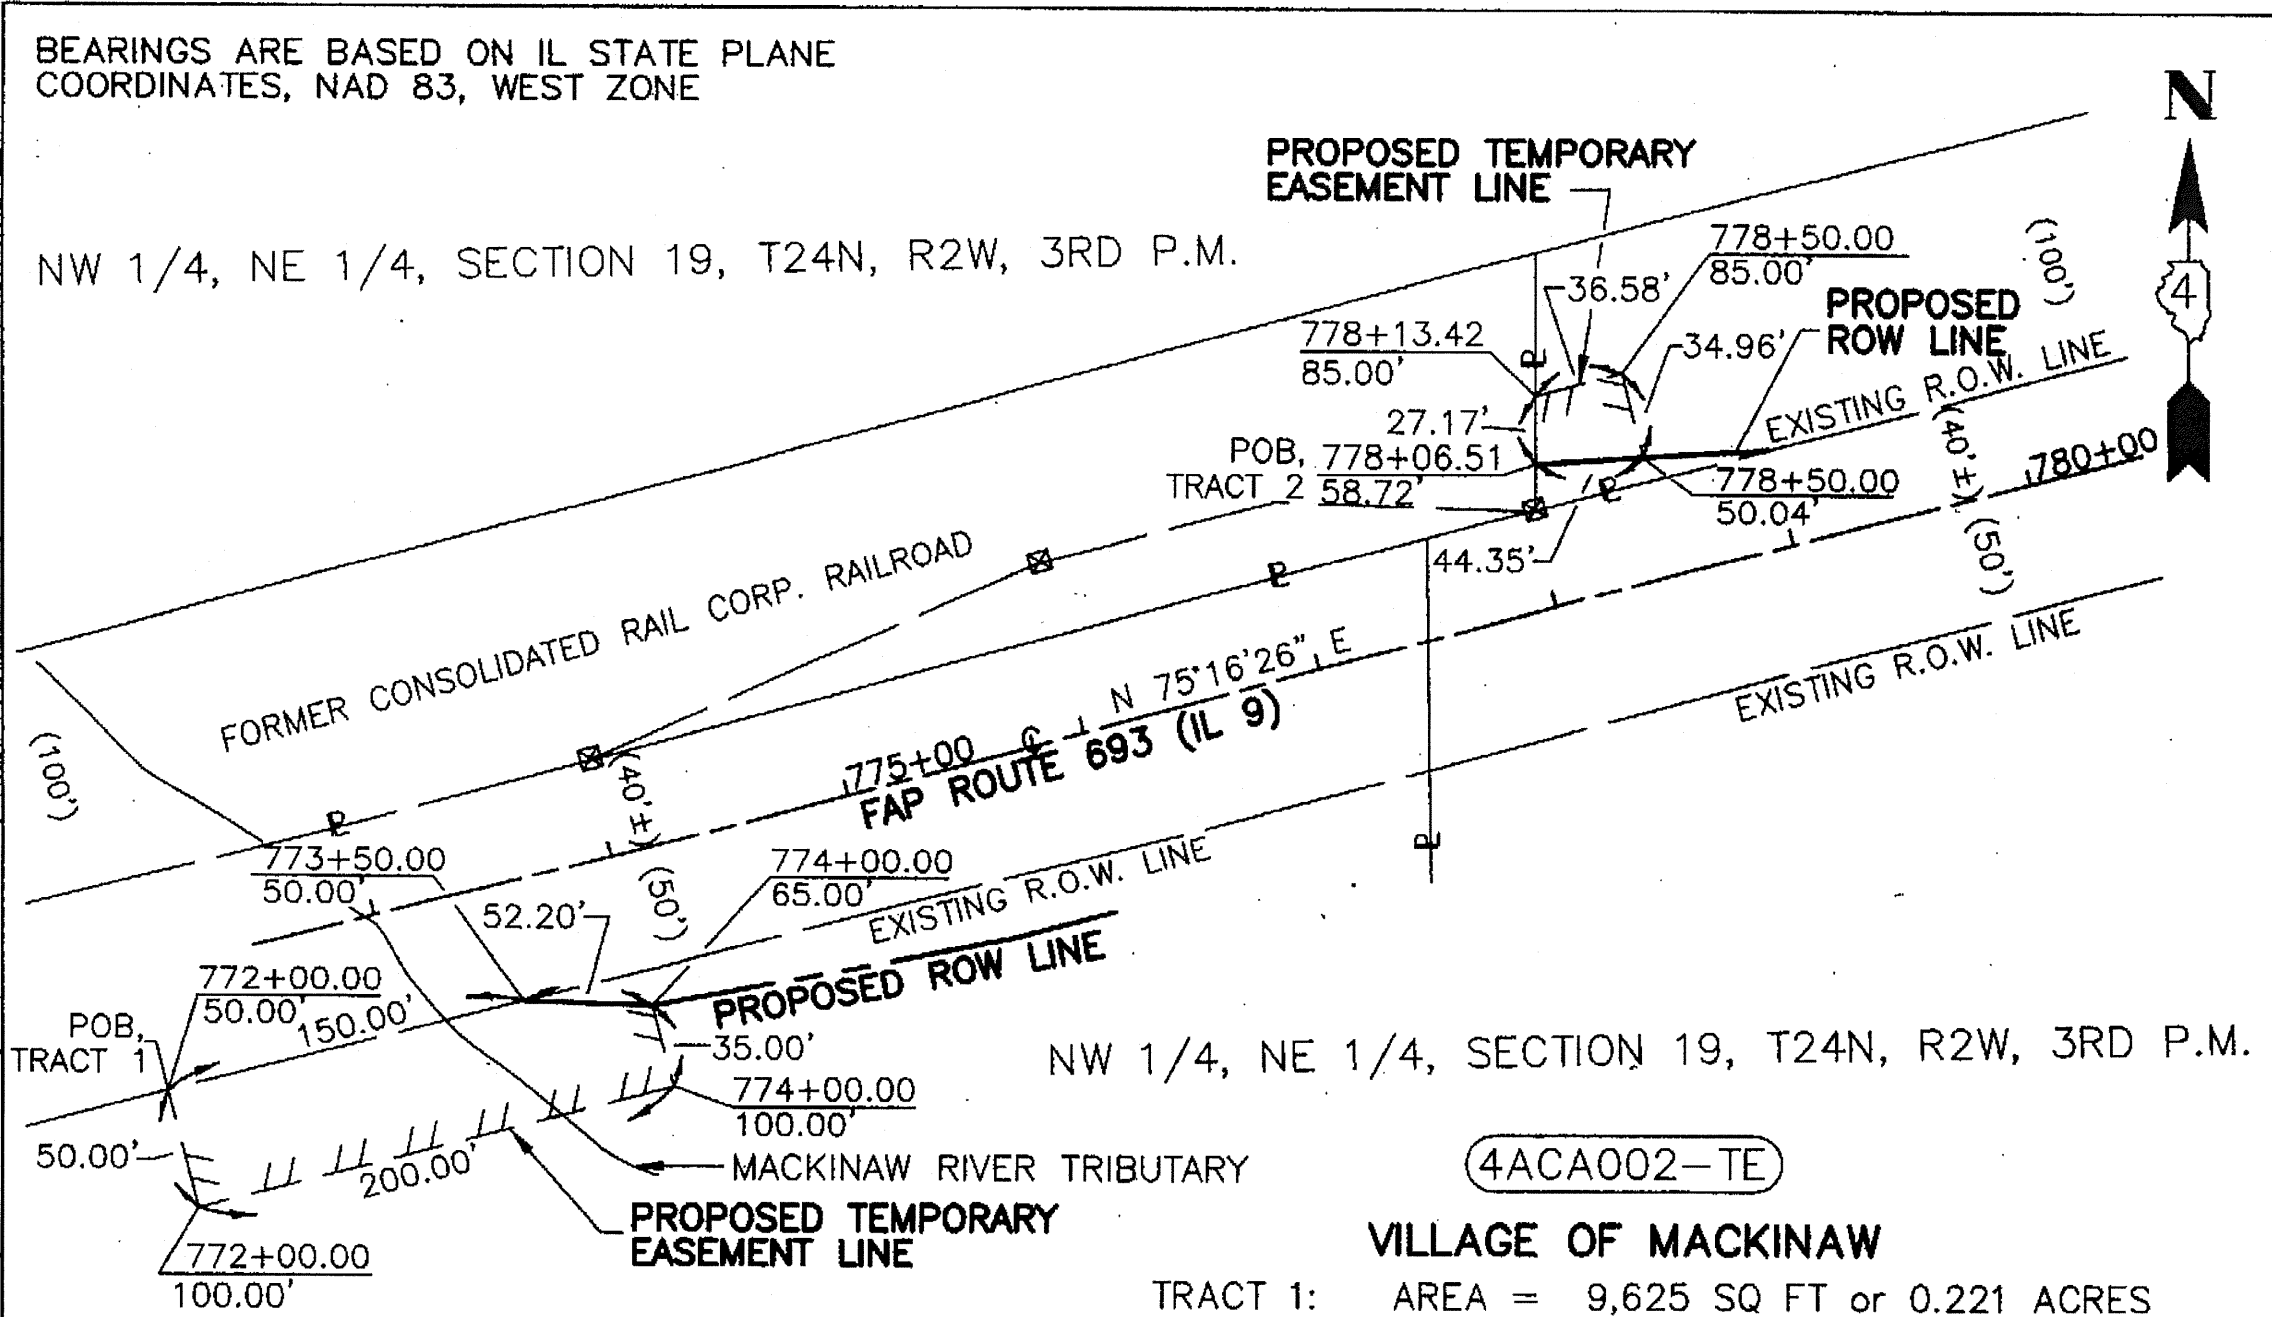

NW 1/4, NE 1/4, SECTION 19, T24N, R2W, 3RD P.M.

4ACA002-TE

VILLAGE OF MACKINAW

TRACT 1: AREA = 9,625 SQ FT or 0.221 ACRES
TRACT 2: AREA = 1,241 SQ FT or 0.028 ACRES
TOTAL AREA = 10,866 SQ FT or 0.249 ACRES

LEGEND

- SET IRON PIN
- FOUND IRON PIN/PIPE
- FOUND STONE
- ▲ FOUND MAG NAIL
- ⊞ PROPERTY LINE
- ⊞ RIGHT-OF-WAY MARKER
- EXISTING ROW LINE
- - - PROPOSED ROW LINE
- () RECORD DATA

A PART OF THE NORTHWEST QUARTER OF THE NORTHEAST QUARTER

SECTION 19 TOWNSHIP 24 NORTH, RANGE 2 WEST, 3RD PRINCIPAL MERIDIAN
TAZEWELL COUNTY

TEMPORARY EASEMENT PLAT

FAP ROUTE 693 (IL 9) CONSTRUCTION SECTION (119 BR-2)BR

SCALE: 1" = 100' FEBRUARY 20 09 JOB NO. R-94-002-09

CADD DRAWING
PROJECT:
FILE: