


DATE	
BY	
FINAL SURVEY	
NOTE BOOK NO.	
SURVEYED	
PLOTTED	
TEMPLATE	
AREAS CHECKED	

DATE	
BY	
ORIGINAL SURVEY	
NOTE BOOK NO.	
SURVEYED	
PLOTTED	
TEMPLATE	
AREAS CHECKED	

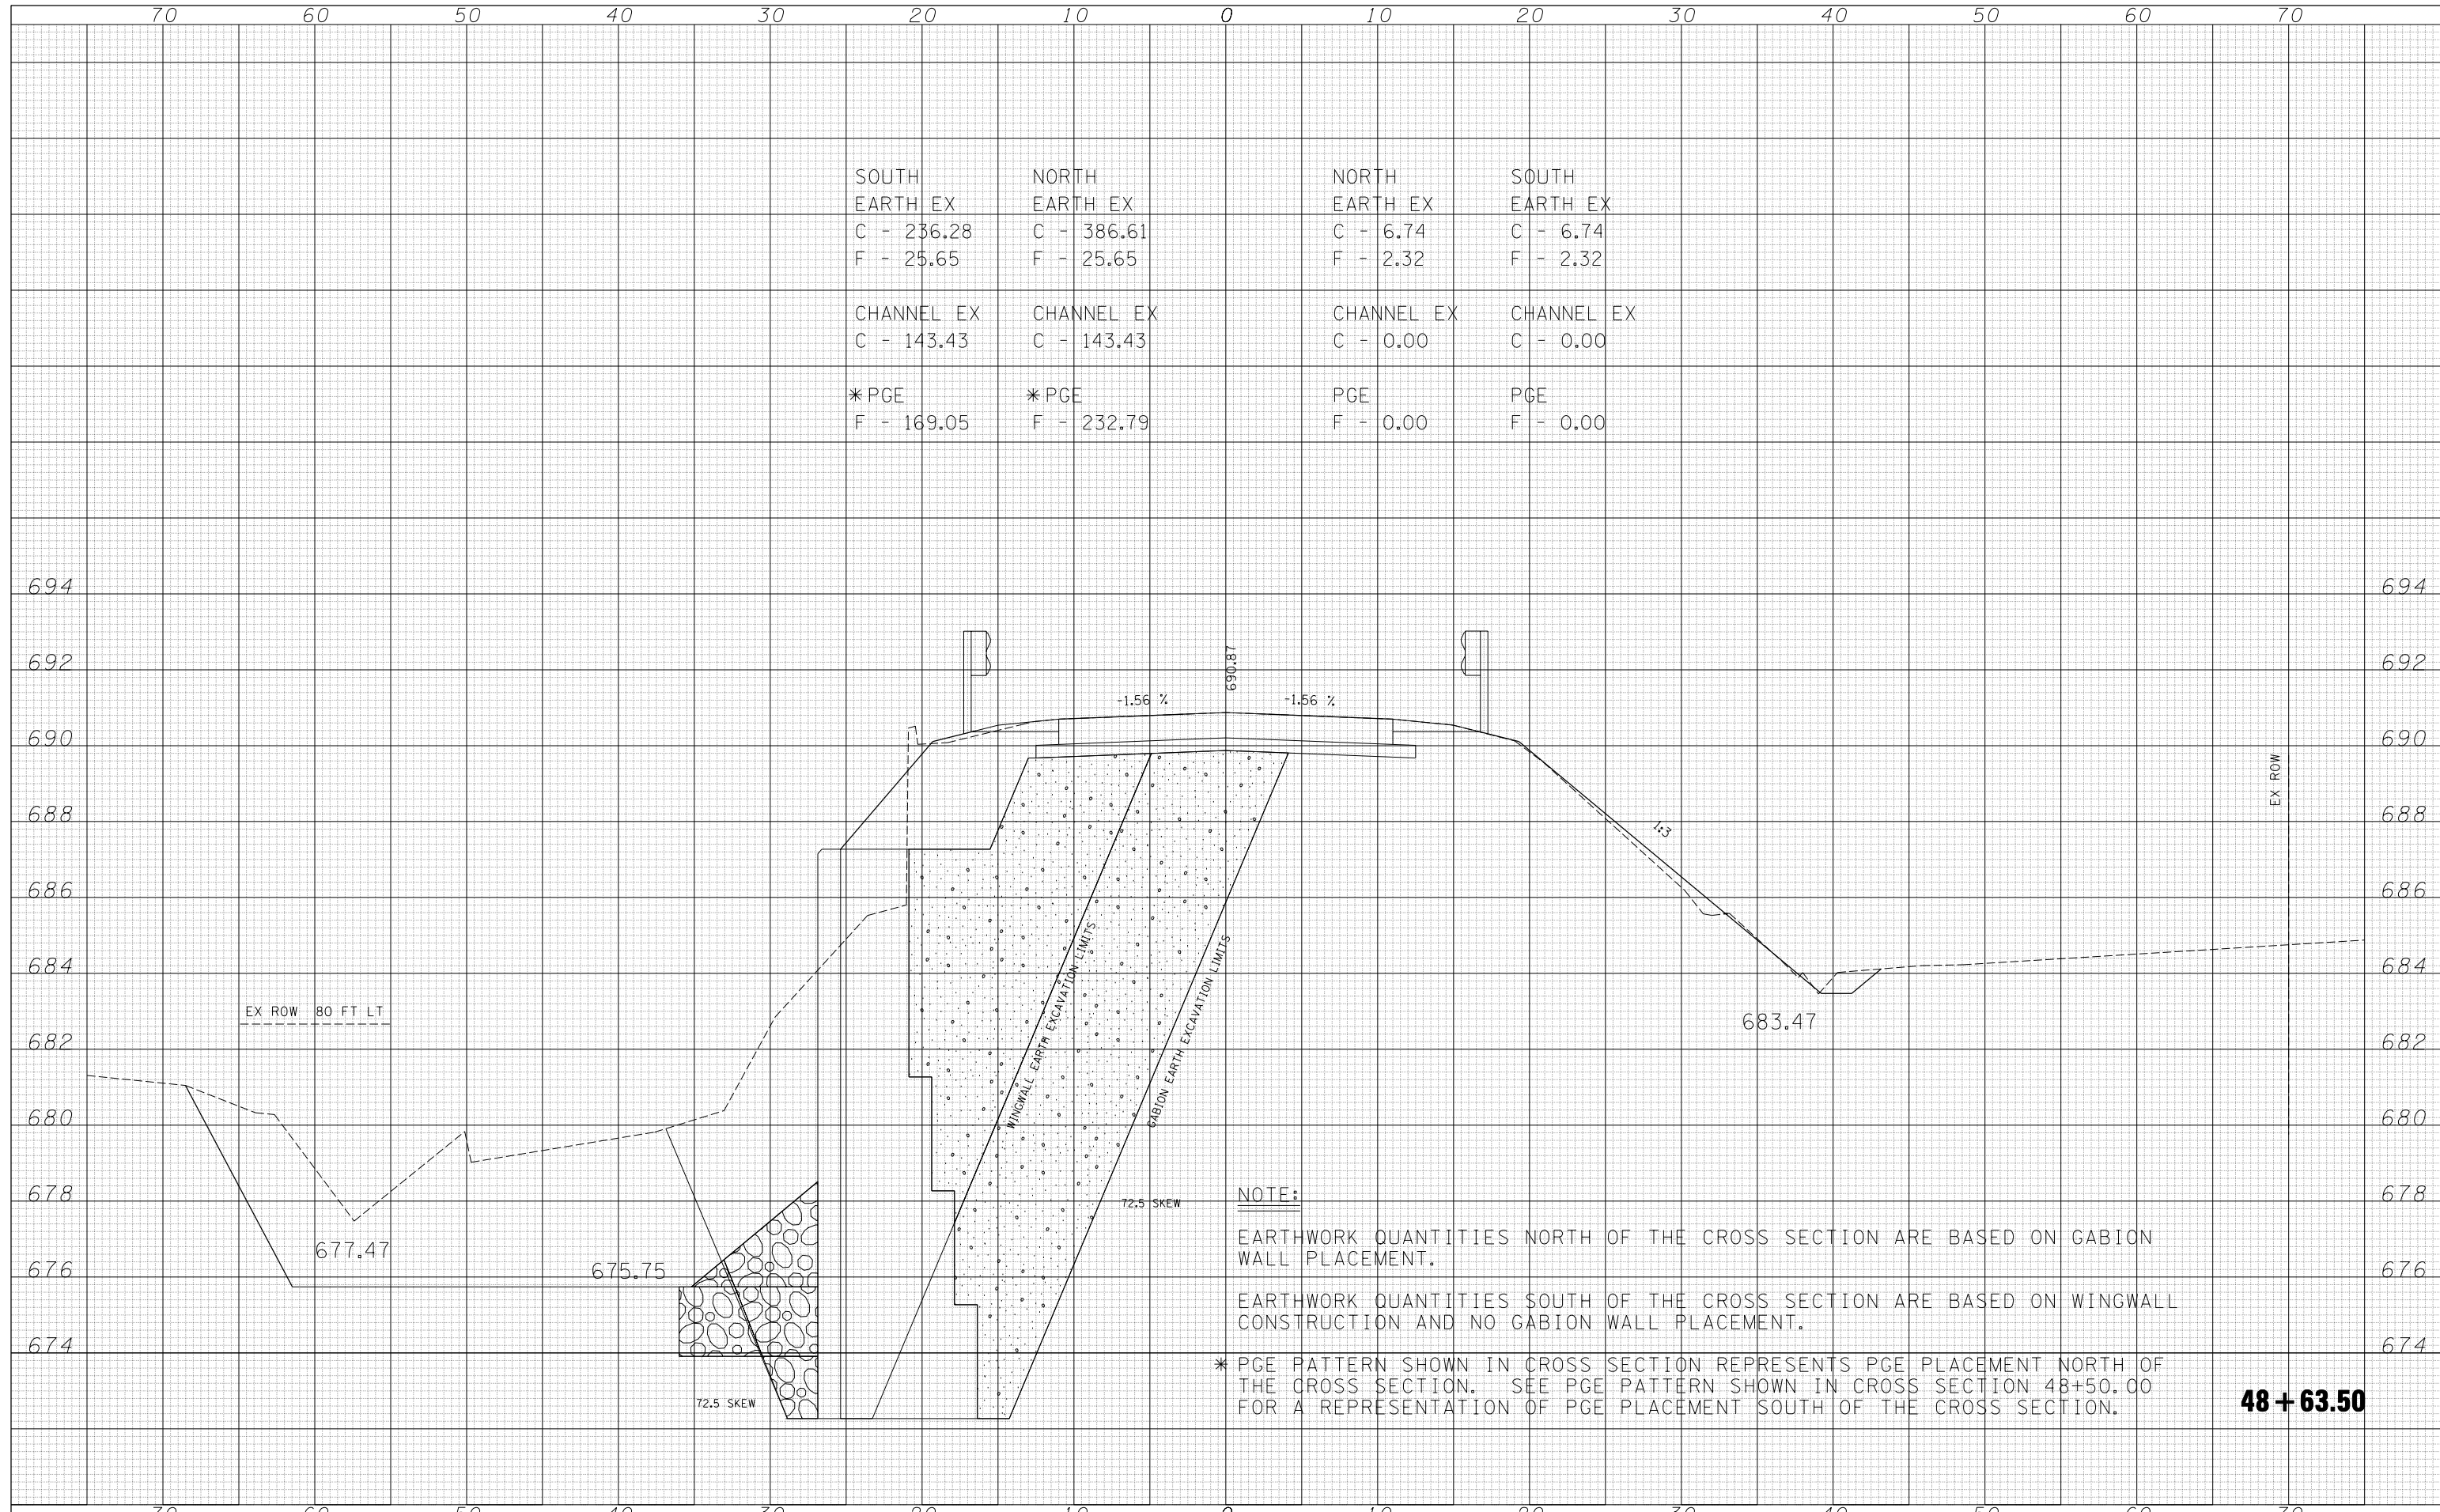

SOUTH EARTH EX	C - 236.28	F - 25.65	NORTH EARTH EX	C - 386.61	F - 25.65	NORTH EARTH EX	C - 6.74	F - 2.32	SOUTH EARTH EX	C - 6.74	F - 2.32
CHANNEL EX	C - 143.43		CHANNEL EX	C - 143.43		CHANNEL EX	C - 0.00		CHANNEL EX	C - 0.00	
*PGE	F - 169.05		*PGE	F - 232.79		PGE	F - 0.00		PGE	F - 0.00	

NOTE:
 EARTHWORK QUANTITIES NORTH OF THE CROSS SECTION ARE BASED ON GABION WALL PLACEMENT.
 EARTHWORK QUANTITIES SOUTH OF THE CROSS SECTION ARE BASED ON WINGWALL CONSTRUCTION AND NO GABION WALL PLACEMENT.
 * PGE PATTERN SHOWN IN CROSS SECTION REPRESENTS PGE PLACEMENT NORTH OF THE CROSS SECTION. SEE PGE PATTERN SHOWN IN CROSS SECTION 48+50.00 FOR A REPRESENTATION OF PGE PLACEMENT SOUTH OF THE CROSS SECTION.

48 + 63.50