


STAGE I CONSTRUCTION
(LOOKING IN DIRECTION OF TRAFFIC)

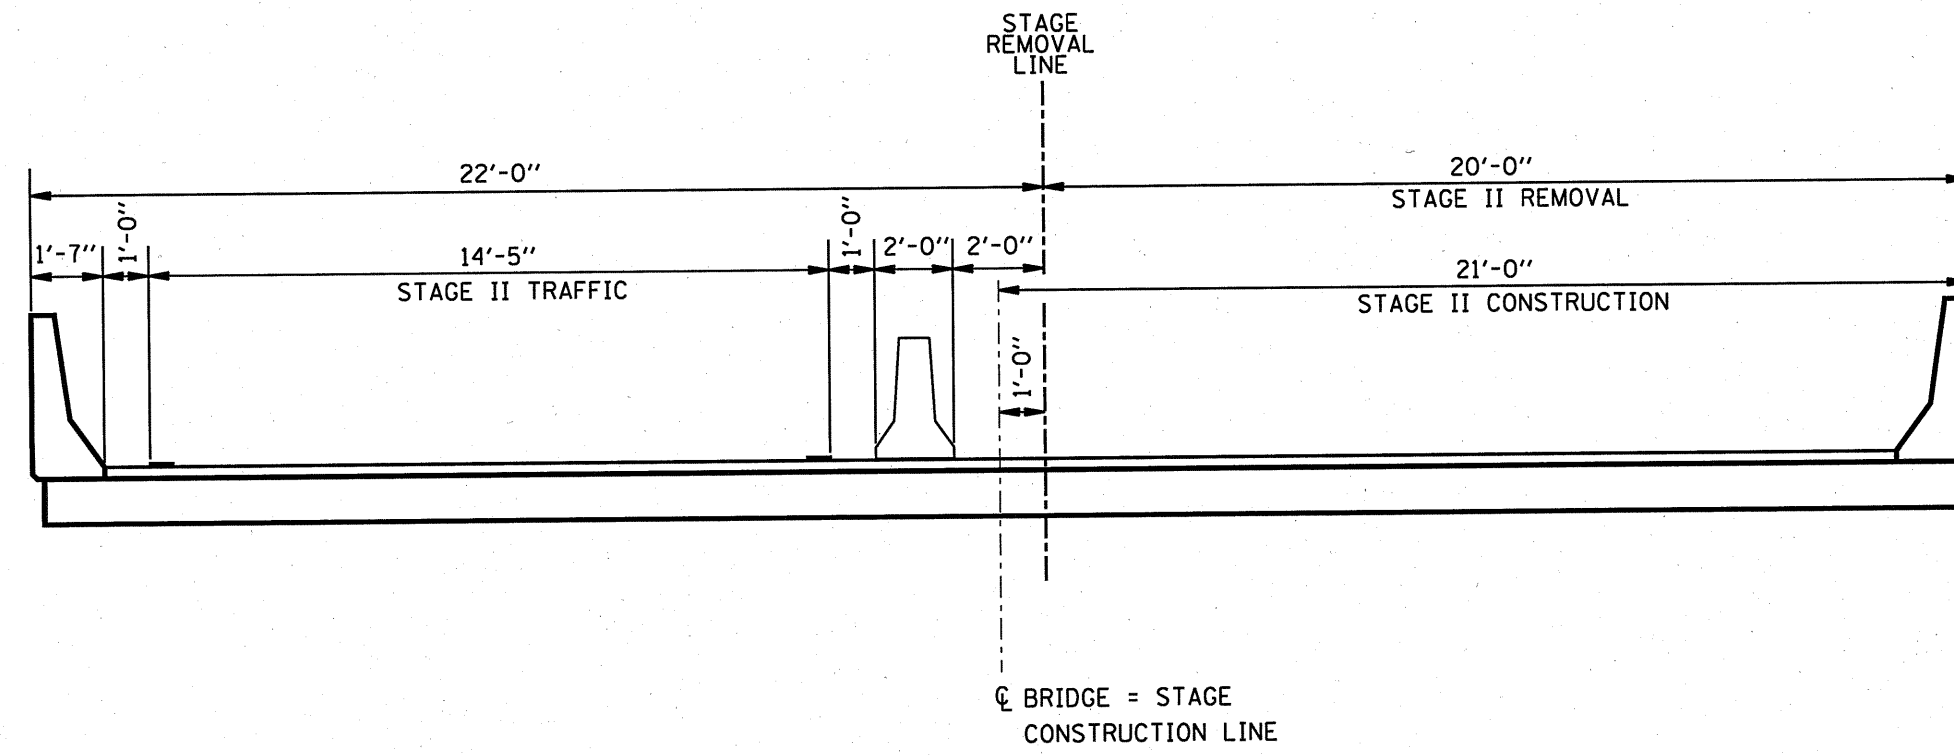

STAGE II CONSTRUCTION
(LOOKING IN DIRECTION OF TRAFFIC)

STAGING DETAILS
FAI 72 (I-72)
SECTION (75,86)BJR
PIKE COUNTY