
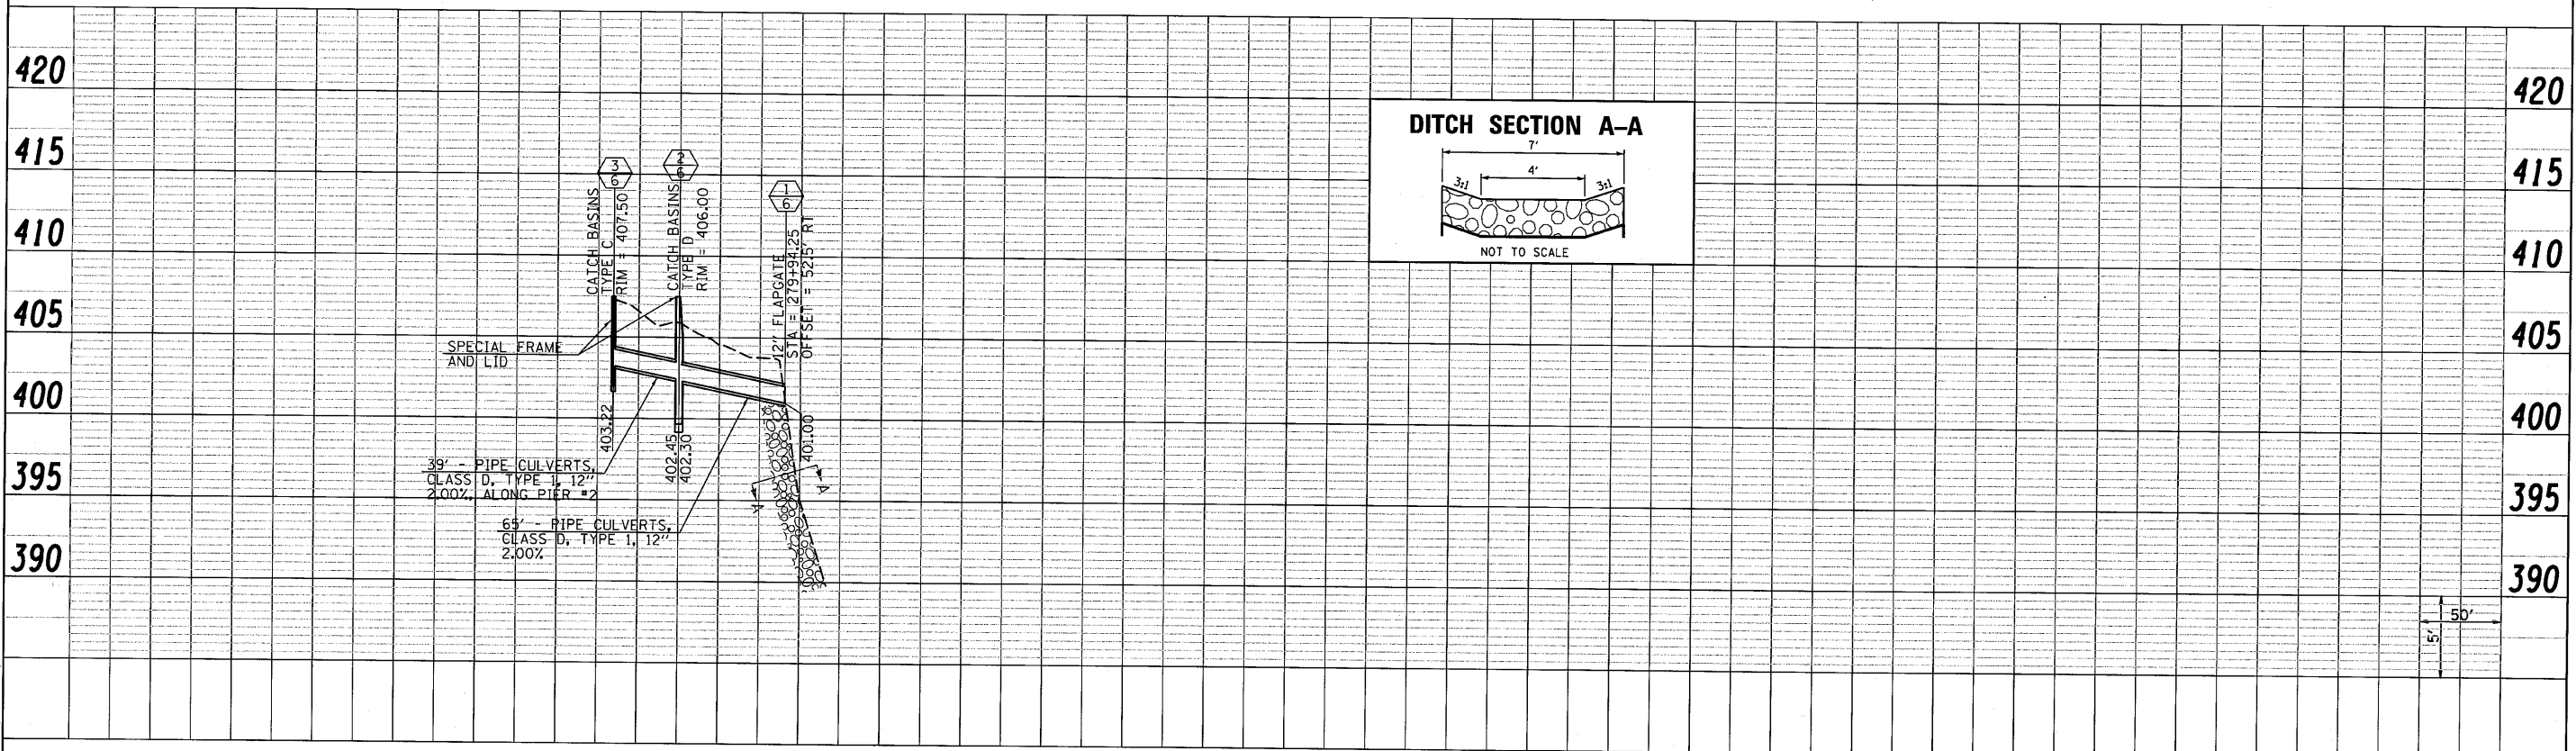





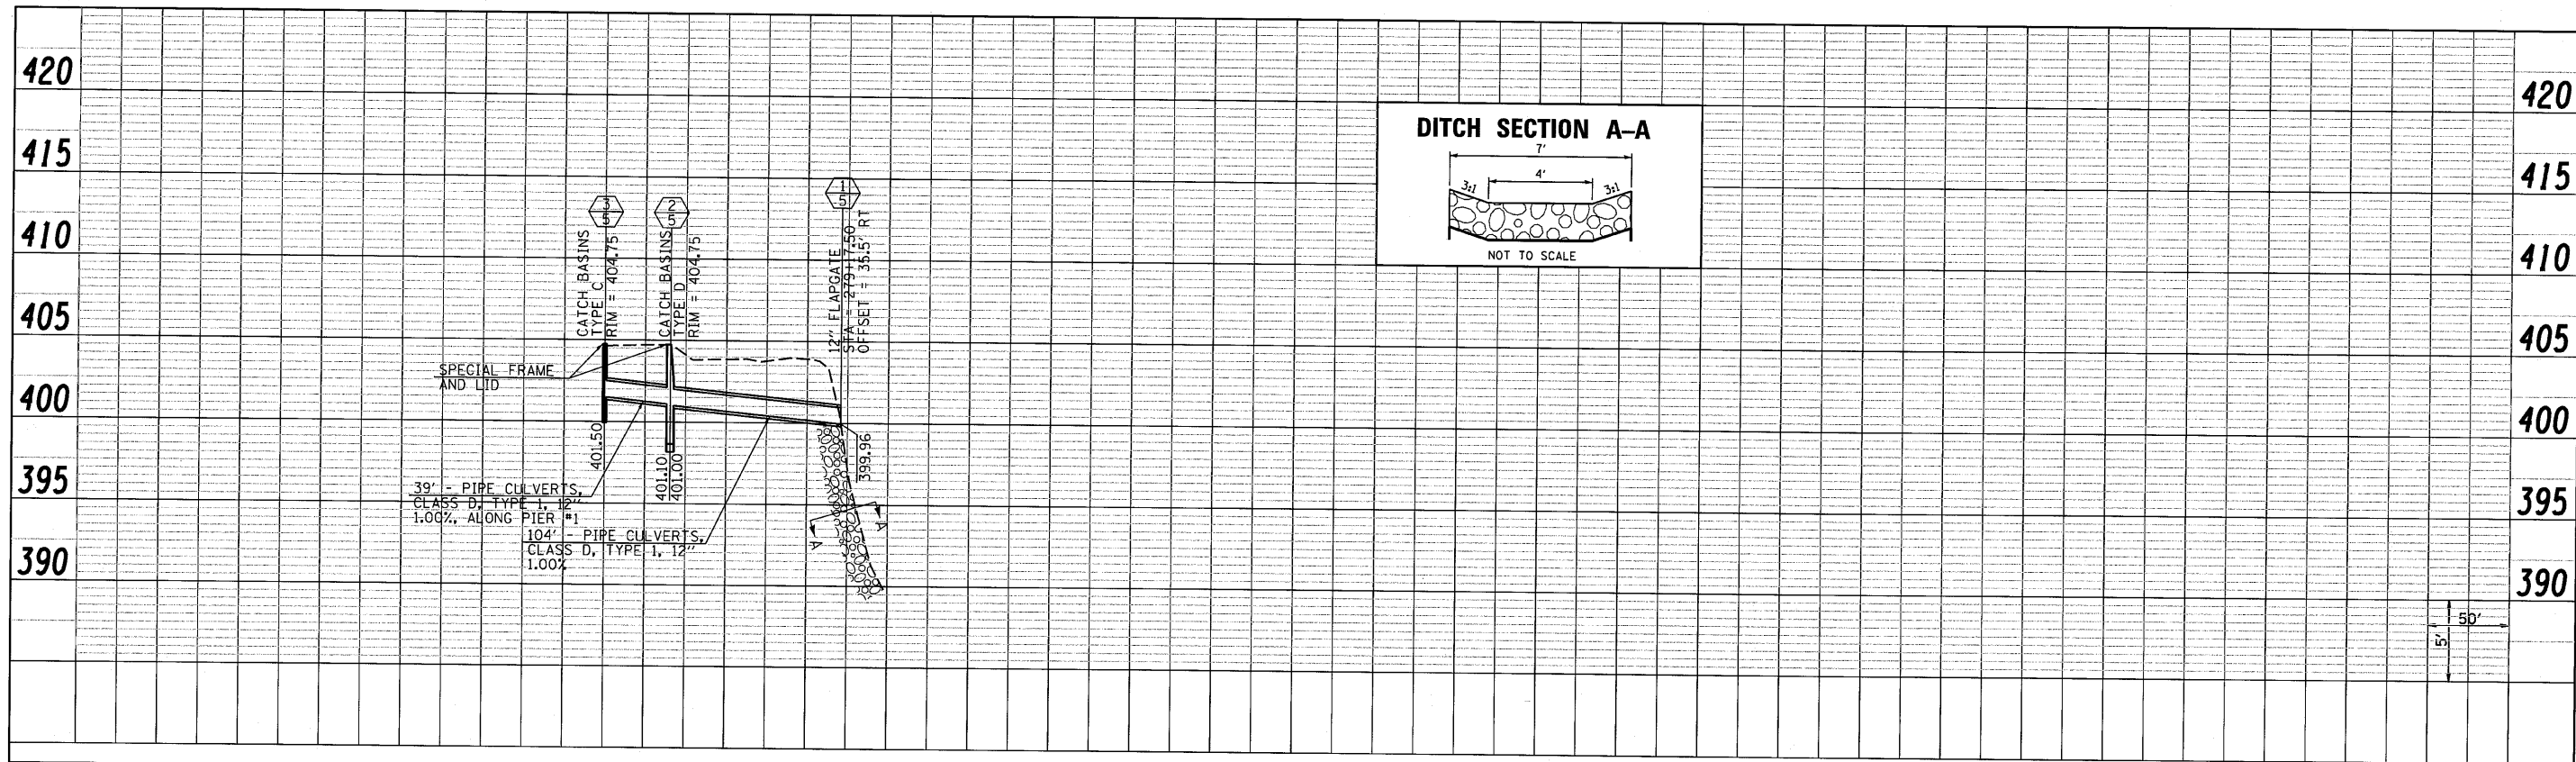

FILE NAME =	USER NAME = beriechmann	DESIGNED -	REVISED -
	mSewerPr-ofiles.dgn	DRAWN -	REVISED -
	PLOT SCALE = 50.0023' / IN.	CHECKED -	REVISED -
	PLOT DATE = 8/9/2010 10:21:49 AM	DATE -	REVISED -

STATE OF ILLINOIS
 DEPARTMENT OF TRANSPORTATION

HORNER & SHIFRIN, INC
 ENGINEERS

DRAINAGE PROFILES
 ILLINOIS ROUTE 3

F.A.I. RTE.	SECTION	COUNTY	TOTAL SHEETS	SHEET NO.
270	60-2RS-3	MADISON	259	30
				CONTRACT NO. 76D87
ILLINOIS FED. AID PROJECT				

SCALE: SEE SHT SHEET NO. 1 OF 1 SHEETS STA. 1348+50 TO STA. 1375+29.25