


STATE OF ILLINOIS
DEPARTMENT OF PUBLIC WORKS & BUILDINGS
DIVISION OF HIGHWAYS

ROAD DISTRICT NO.	SECTION	COUNTY	TOTAL SHEETS	SHEET NO.
64-1VBR	St. Clair	36	28	22
SHEETS				

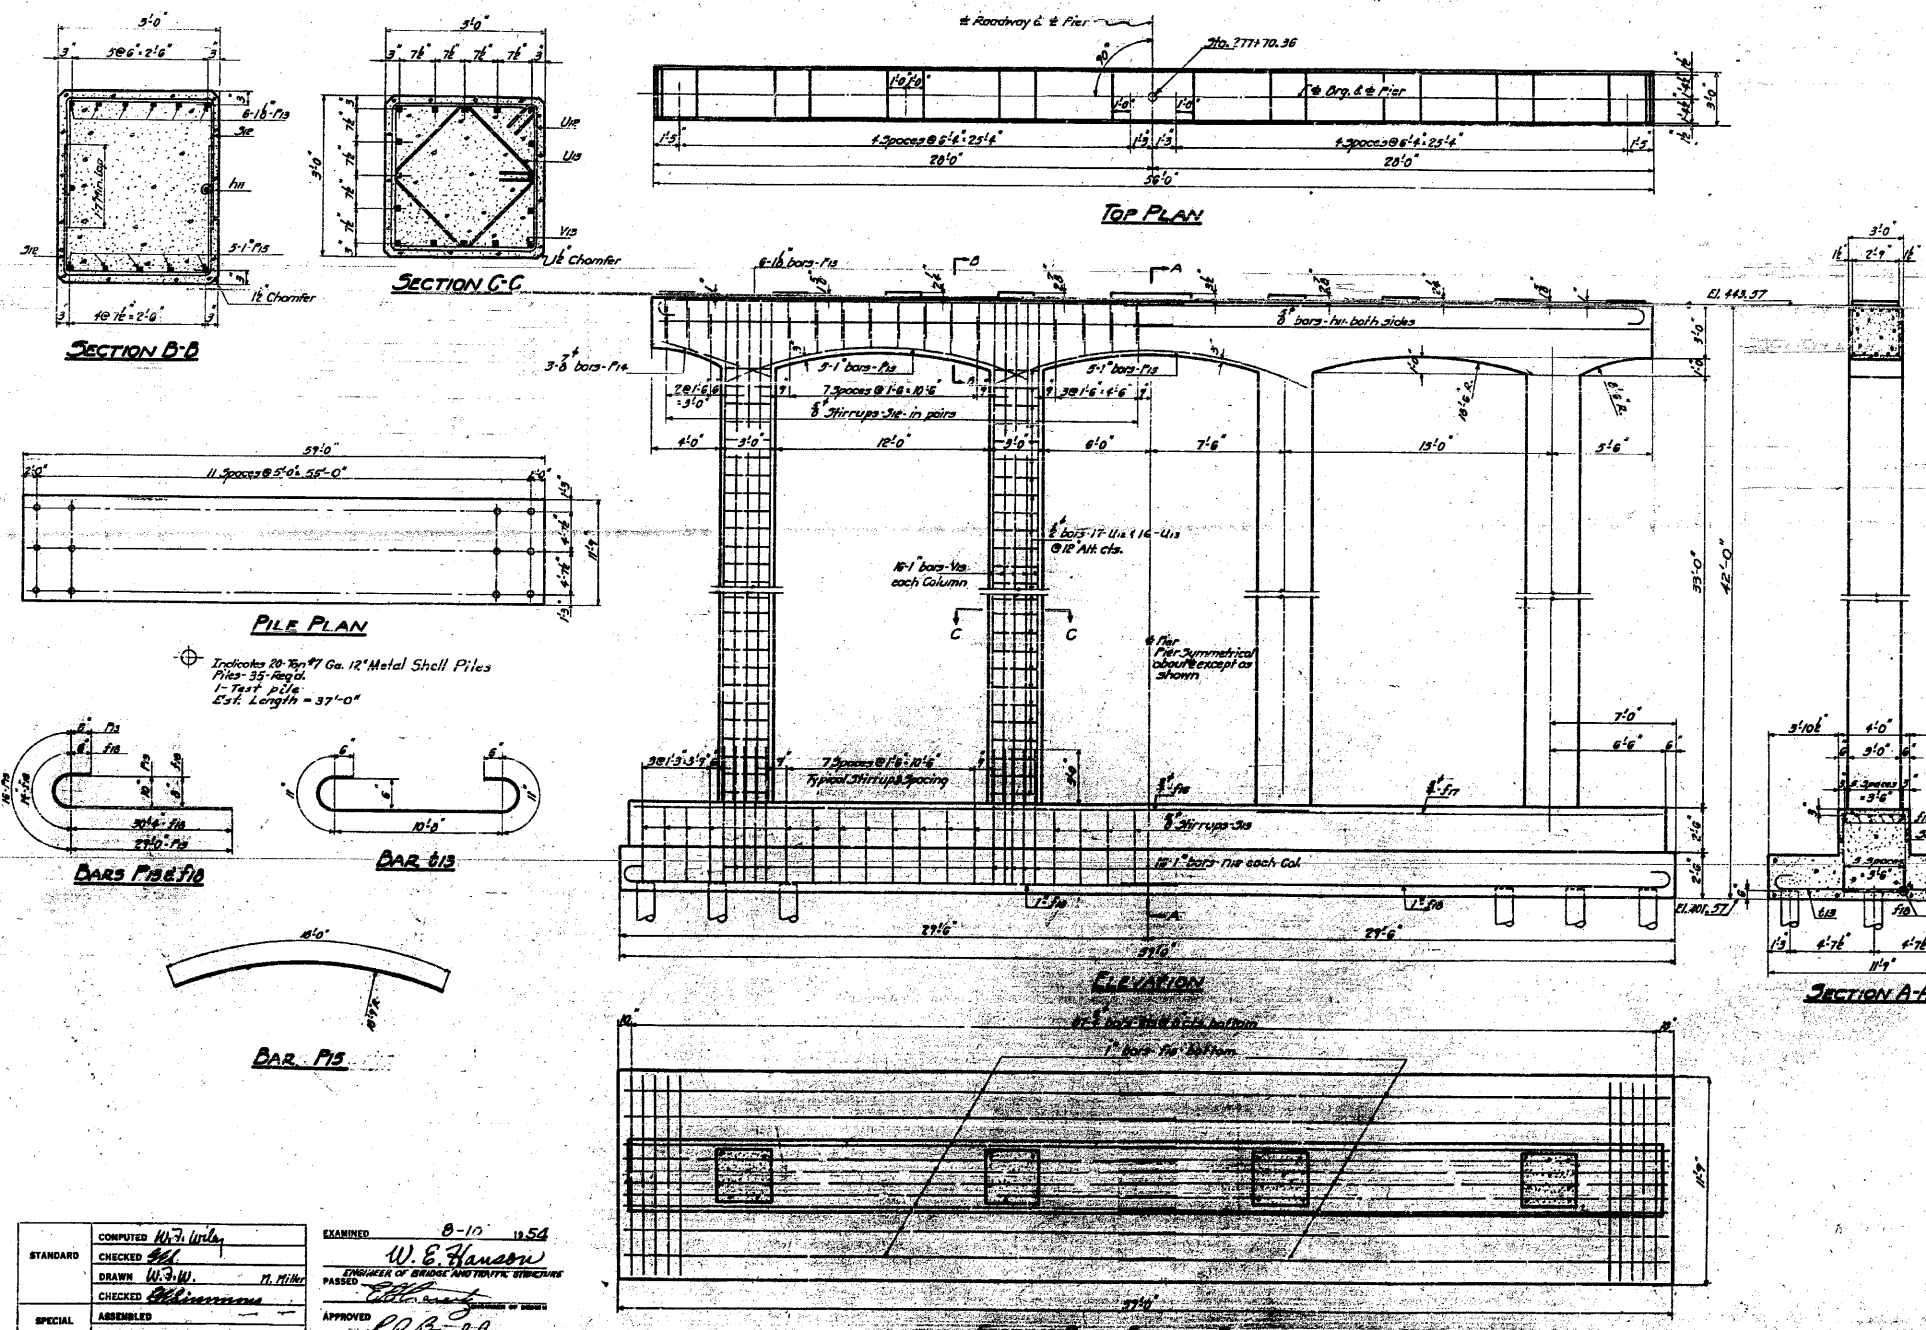


BILL OF MATERIAL

BAR NUMBER	SIZE	LENGTH

Class X Concrete Cu Yds. 151.0
Reinforcement Bars Lbs. 10,670
12" Metal Shell Piles Lin. Ft. 1285
12" Metal Shell Test Piles Each 1
Class A Exc. For Struc. Cu Yds. 155

COMPUTED	W. J. Willy	EXAMINED	8-10-1954
SPECIAL	ASSEMBLED		
	CHECKED		

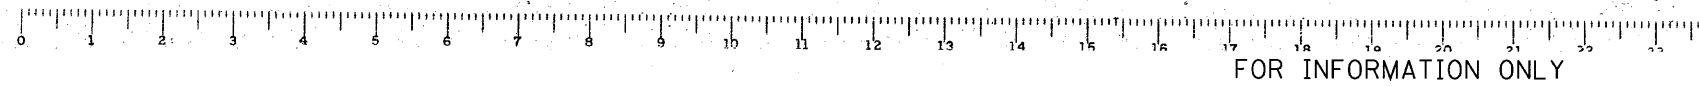

CB Coombe-Bloxdorf P.C.
- CIVIL ENGINEERS -
- STRUCTURAL ENGINEERS -
- LAND SURVEYORS -
Design Firm License No. 184-002703

F.A.P. RTE.	SECTION	COUNTY	TOTAL SHEETS	SHEET NO.
312	64-1VBR	ST. CLAIR	259	122
CONTRACT NO. 76882				

ILLINOIS FED. AID PROJECT