
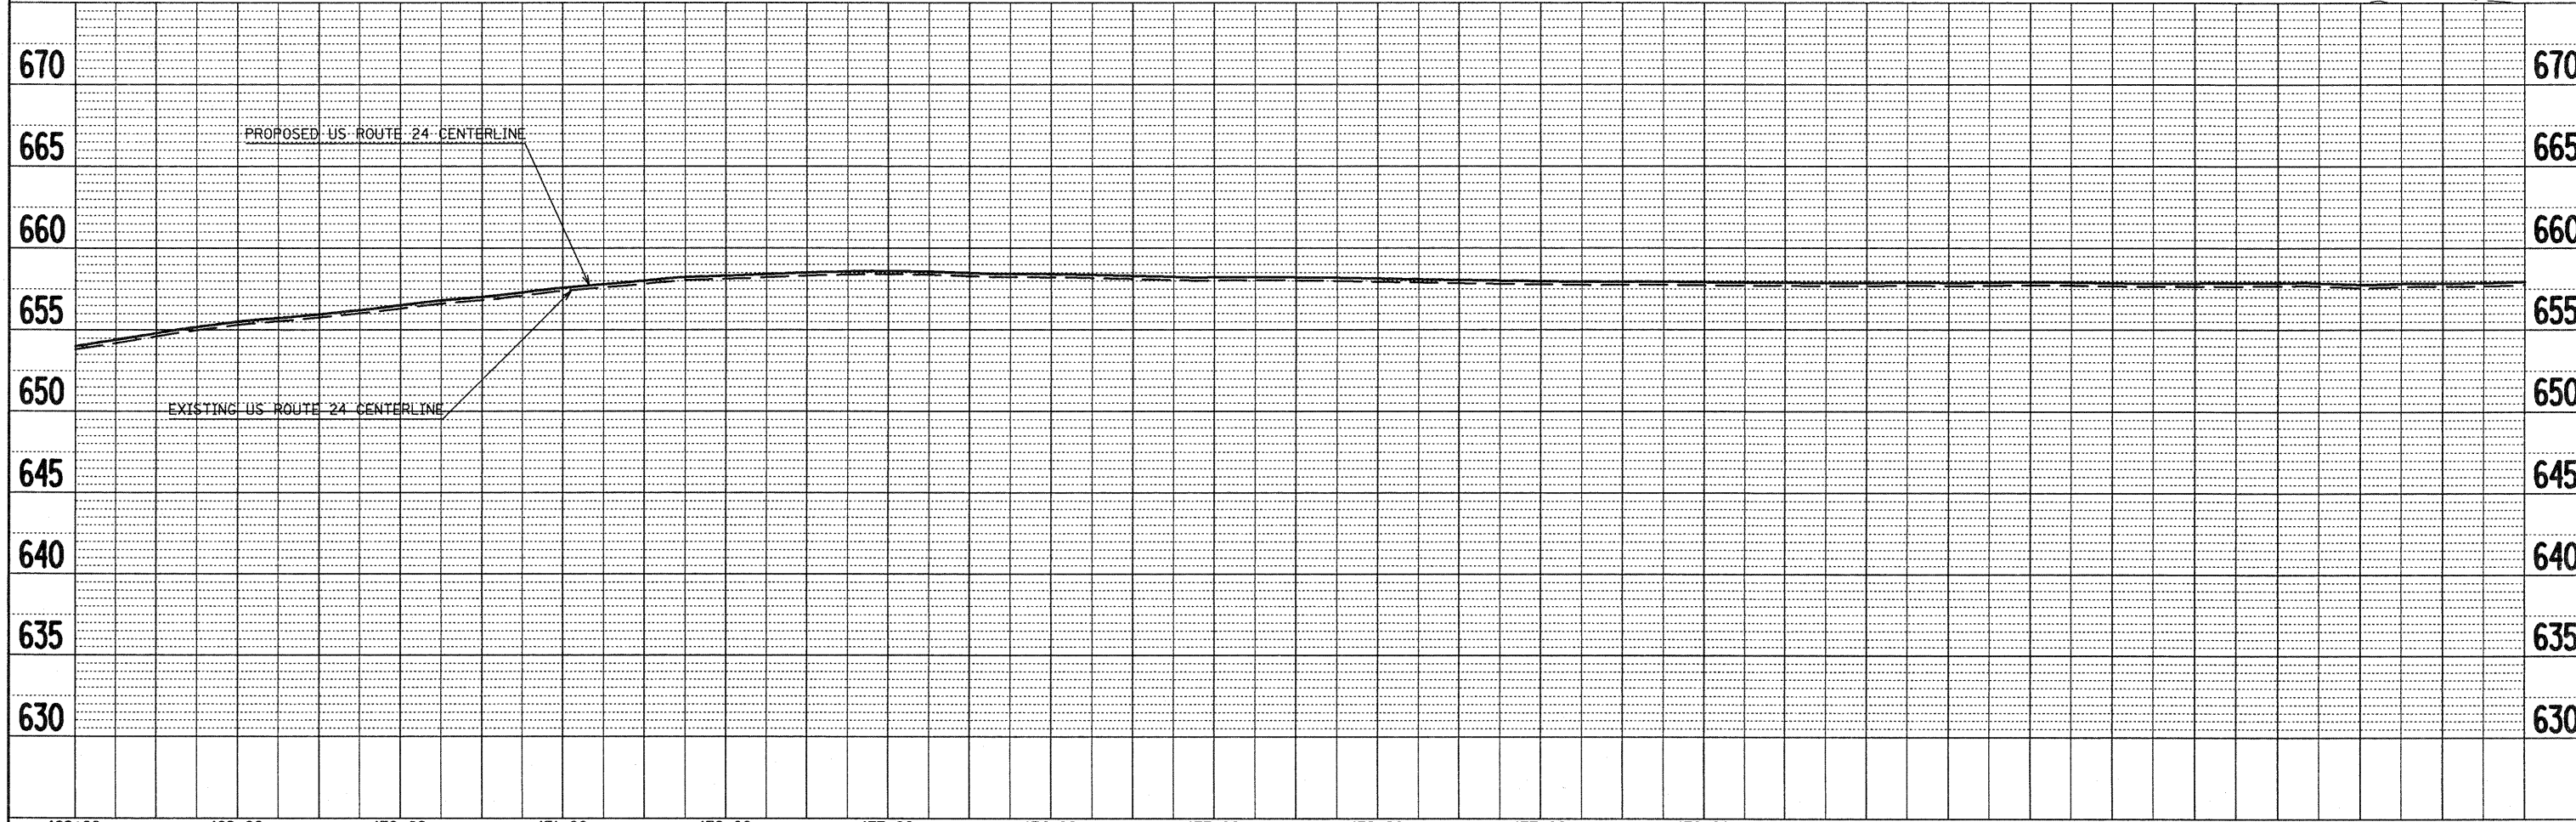


DATE: \_\_\_\_\_ BY: \_\_\_\_\_  
 SURVEYED: \_\_\_\_\_  
 PLOTTED: \_\_\_\_\_  
 ALIGNED: \_\_\_\_\_  
 CHECKED: \_\_\_\_\_  
 NOTE BOOK: \_\_\_\_\_  
 NO. OF WAY CHECKED: \_\_\_\_\_  
 CAD FILE NAME: \_\_\_\_\_

DATE: \_\_\_\_\_ BY: \_\_\_\_\_  
 SURVEYED: \_\_\_\_\_  
 PLOTTED: \_\_\_\_\_  
 CHECKED: \_\_\_\_\_  
 NOTE BOOK: \_\_\_\_\_  
 NO. OF STRUCTURE NOTATIONS CHKD: \_\_\_\_\_

MATCHLINE STA. 128+00

MATCHLINE STA. 143+00

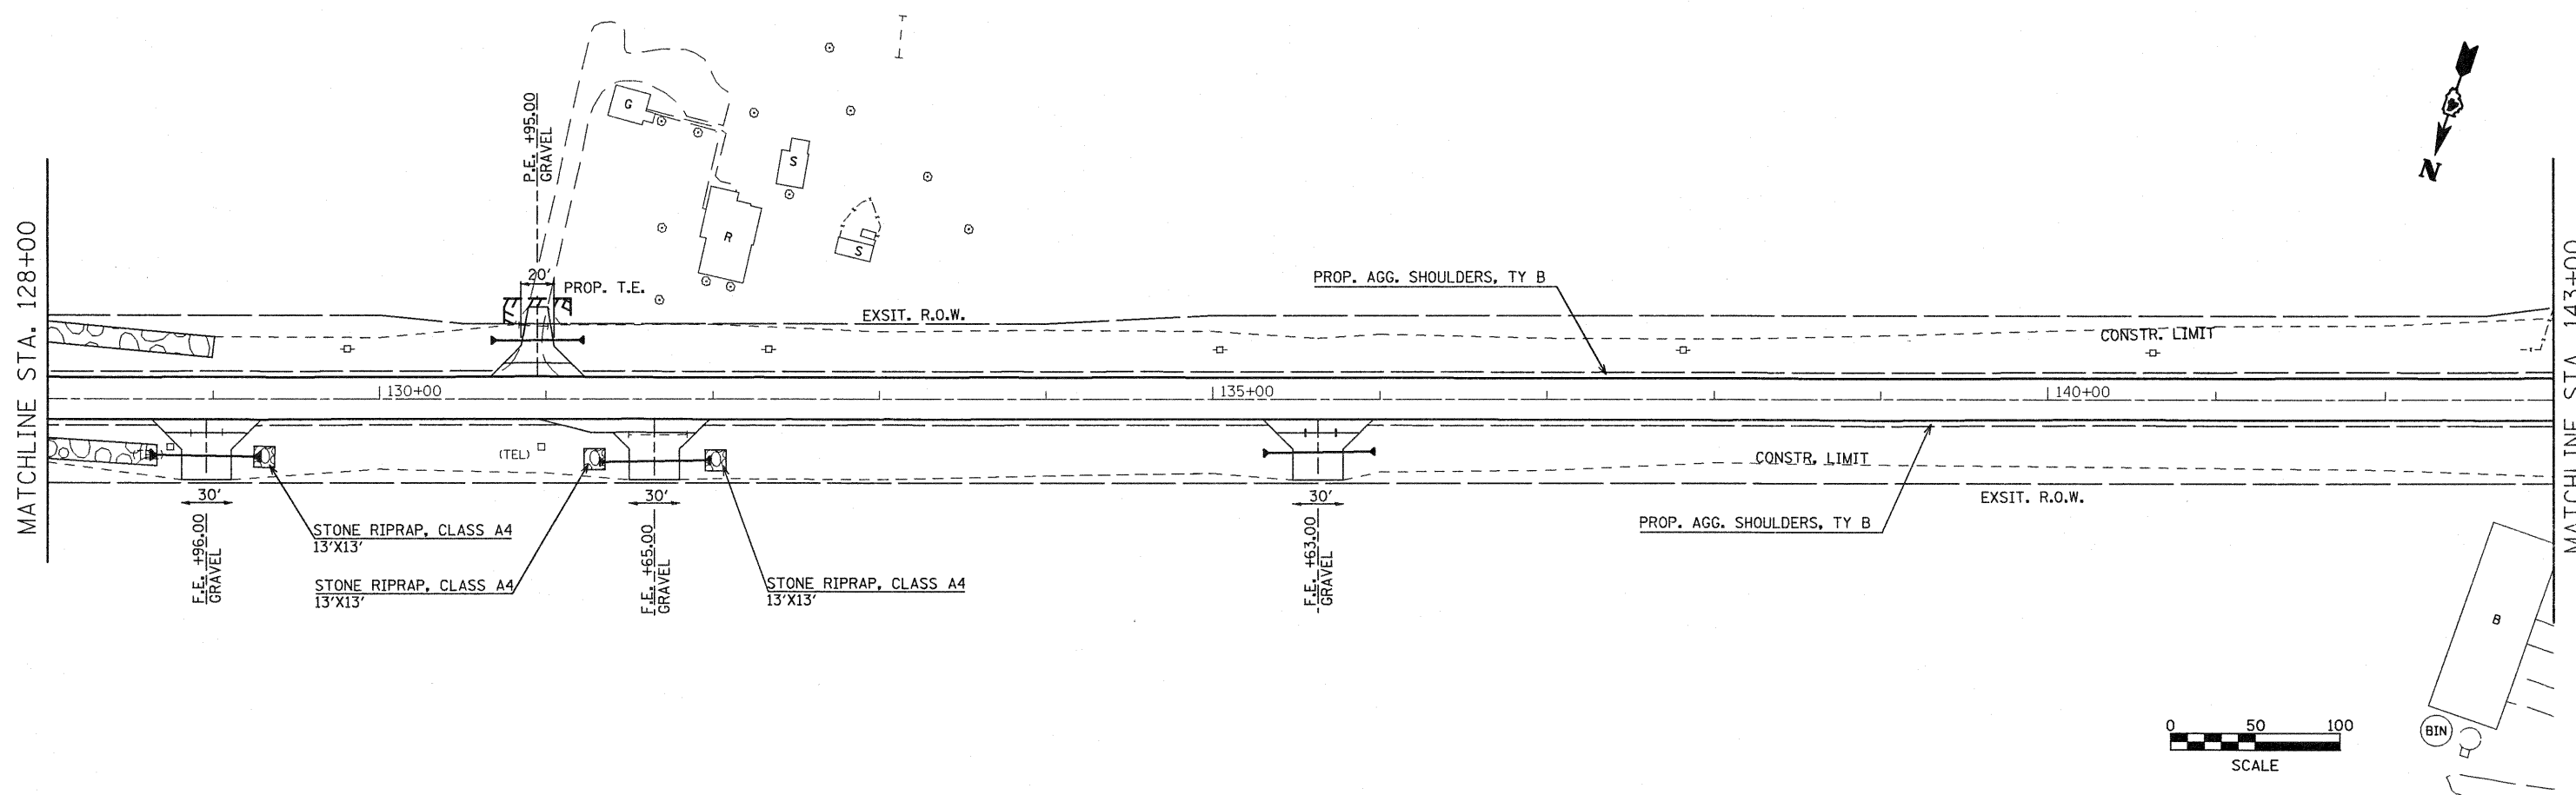

128+00	129+00	130+00	131+00	132+00	133+00	134+00	135+00	136+00	137+00	138+00	139+00	140+00	141+00	142+00	143+00

STATE OF ILLINOIS  
 DEPARTMENT OF TRANSPORTATION

PLAN & PROFILE

SCALE: SHEET NO. 8 OF 14 SHEETS STA. 128+00 TO STA. 143+00  
 F.A.P. RTE. 317 SECTION 15W-2,RS-3;16W-3,RS-5 COUNTY FULTON TOTAL SHEETS 171 SHEET NO. 50 CONTRACT NO. 88098  
 FED. ROAD DIST. NO. ILLINOIS FED. AID PROJECT