


FINAL SURVEY	DATE
REVISED SURVEY	DATE
NOTE BOOK	NO.
TEMPLATE	NO.
AREAS CHECKED	

ORIGINAL SURVEY	DATE
REVISED SURVEY	DATE
NOTE BOOK	NO.
TEMPLATE	NO.
AREAS CHECKED	

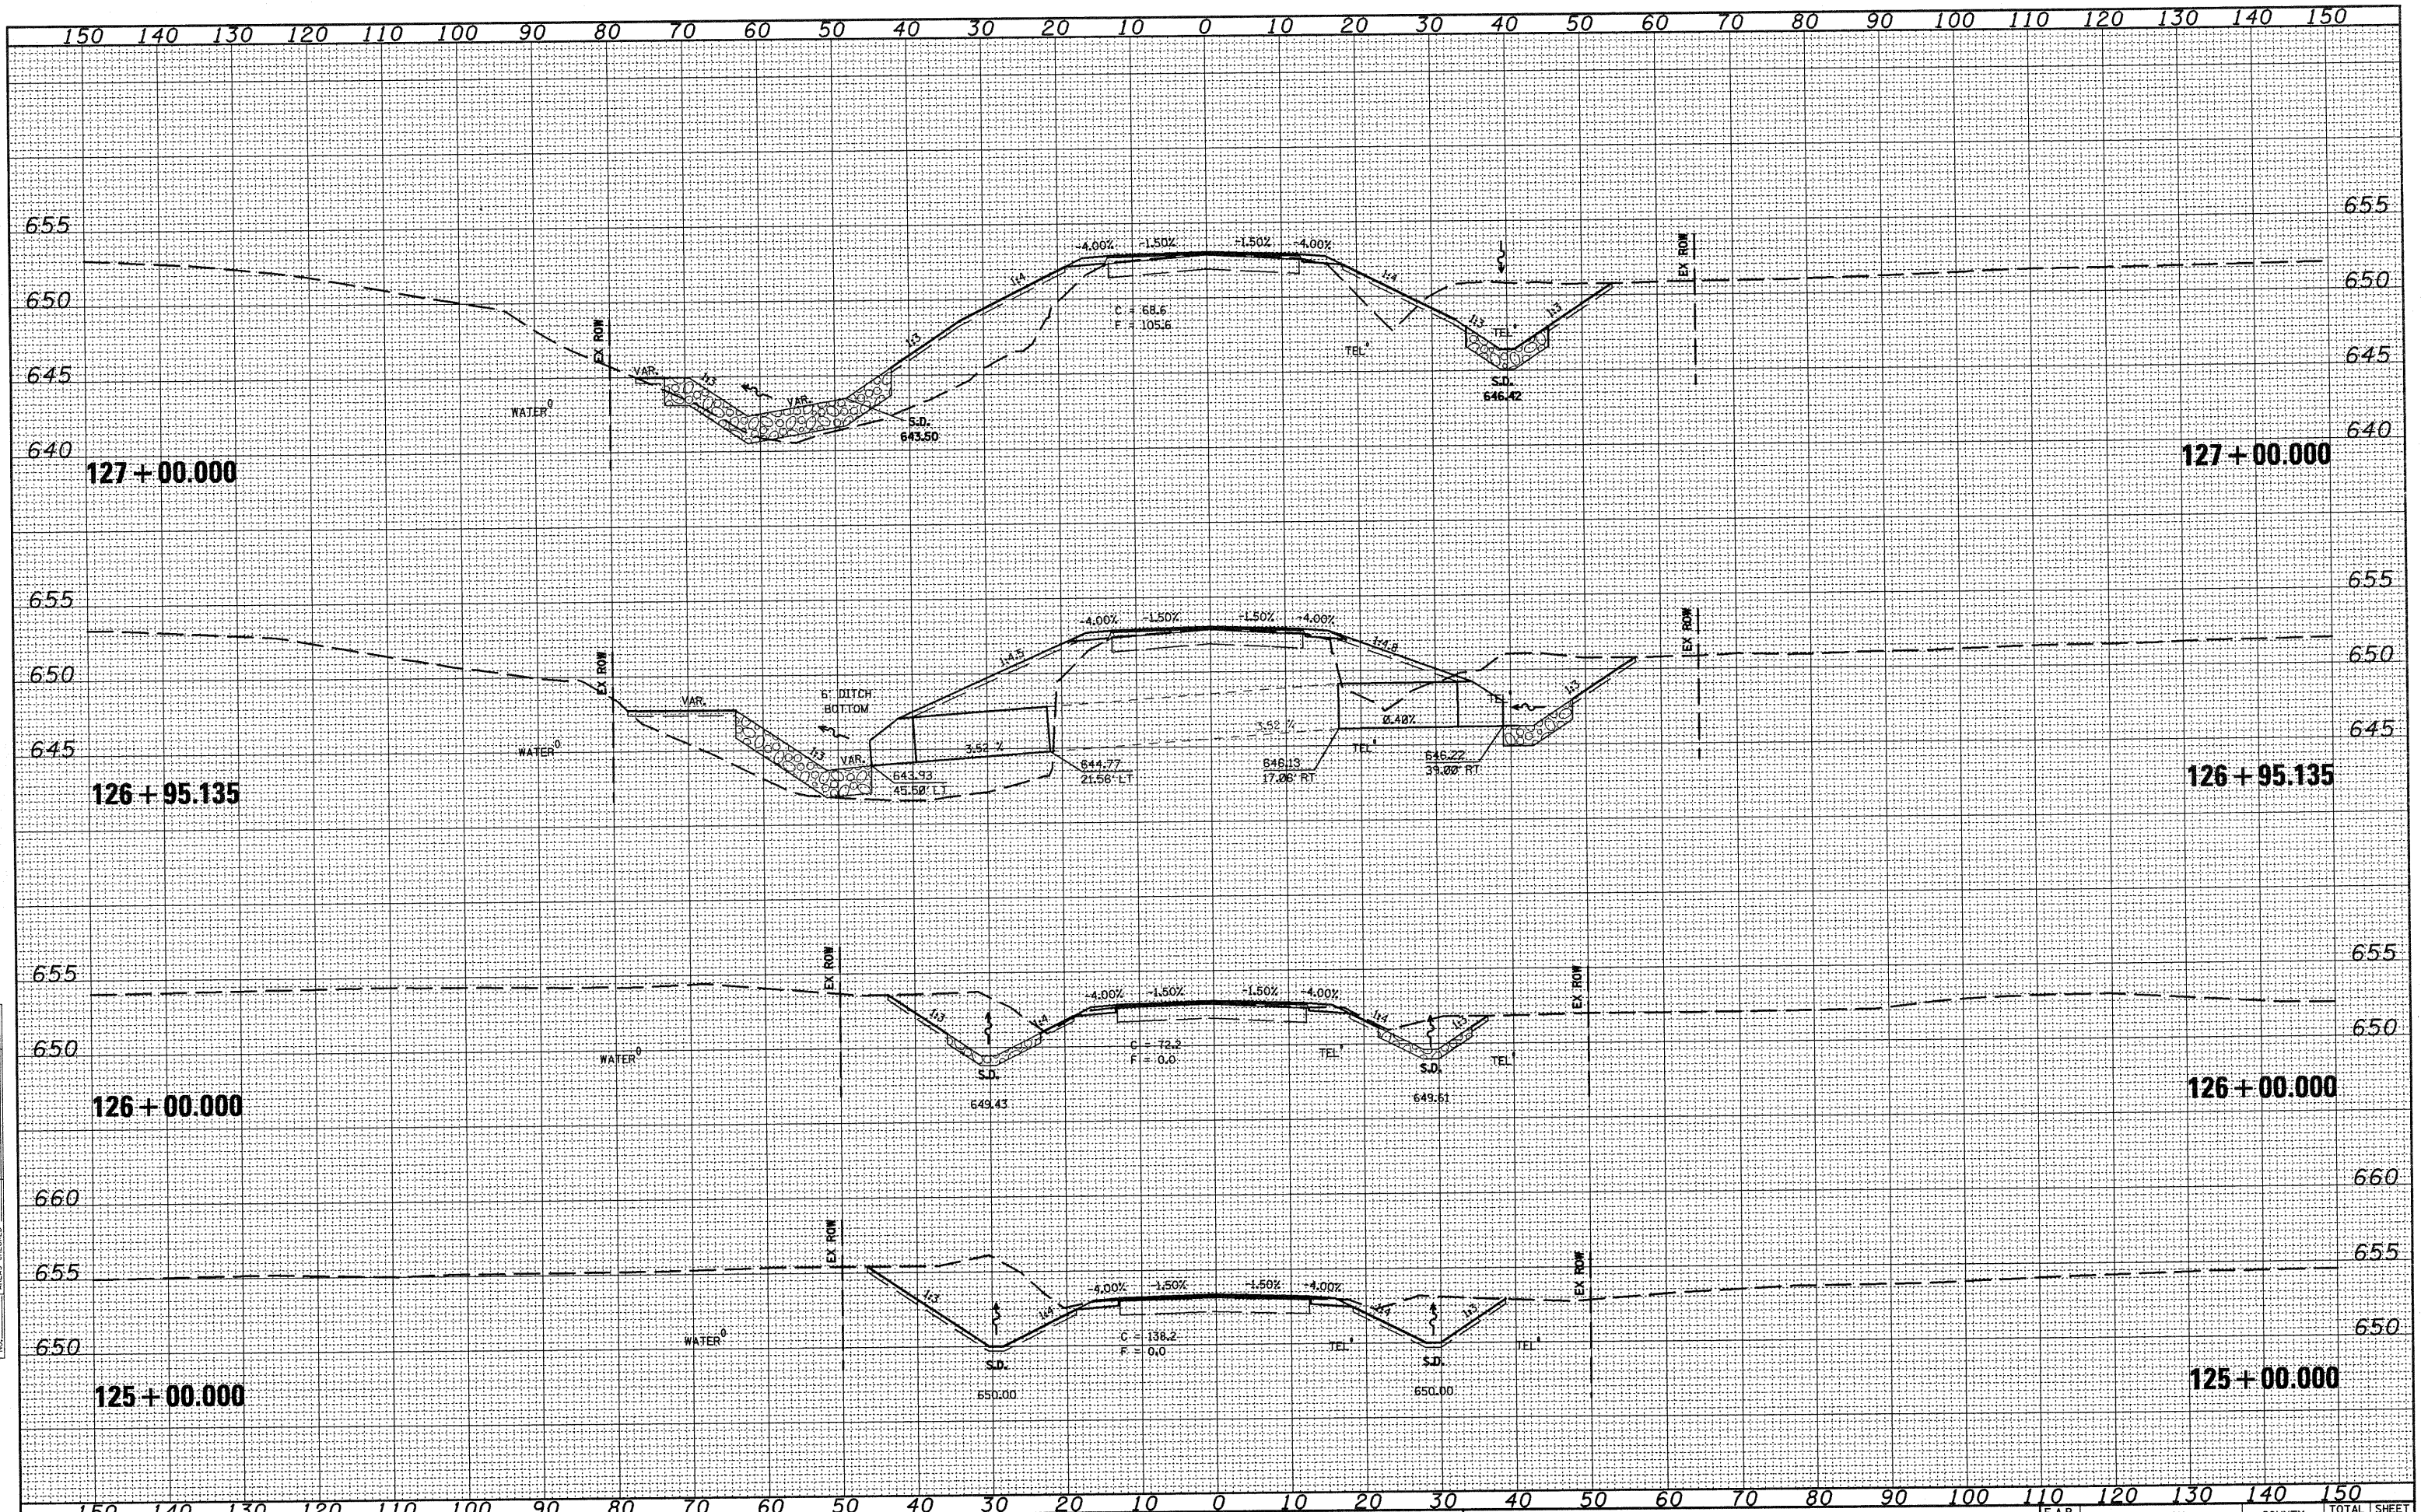

FILE NAME = xssheets.dgn
 USER NAME = horstkj
 DESIGNED -
 DRAWN -
 CHECKED -
 DATE -

REVISIONS
 REVISED -
 REVISED -
 REVISED -
 REVISED -

PLLOT SCALE = 20.0000' / IN.
 PLLOT DATE = 8/5/2010

STATE OF ILLINOIS
 DEPARTMENT OF TRANSPORTATION

CROSS SECTIONS

SCALE: SHEET NO. OF SHEETS STA. 125+00.000 TO STA. 127+00.000

F.A.P. RTE.	SECTION	COUNTY	TOTAL SHEETS	SHEET NO.
317	15W-2,RS-3;16W-3,RS-5	FULTON	171	139
CONTRACT NO. 88098				
ILLINOIS FED. AID PROJECT				