


FINAL SURVEY	SURVEYED
NOTE BOOK	PLOTTED
NO.	DATE
	AREAS CHECKED

ORIGINAL SURVEY	SURVEYED
NOTE BOOK	PLOTTED
NO.	DATE
	AREAS CHECKED

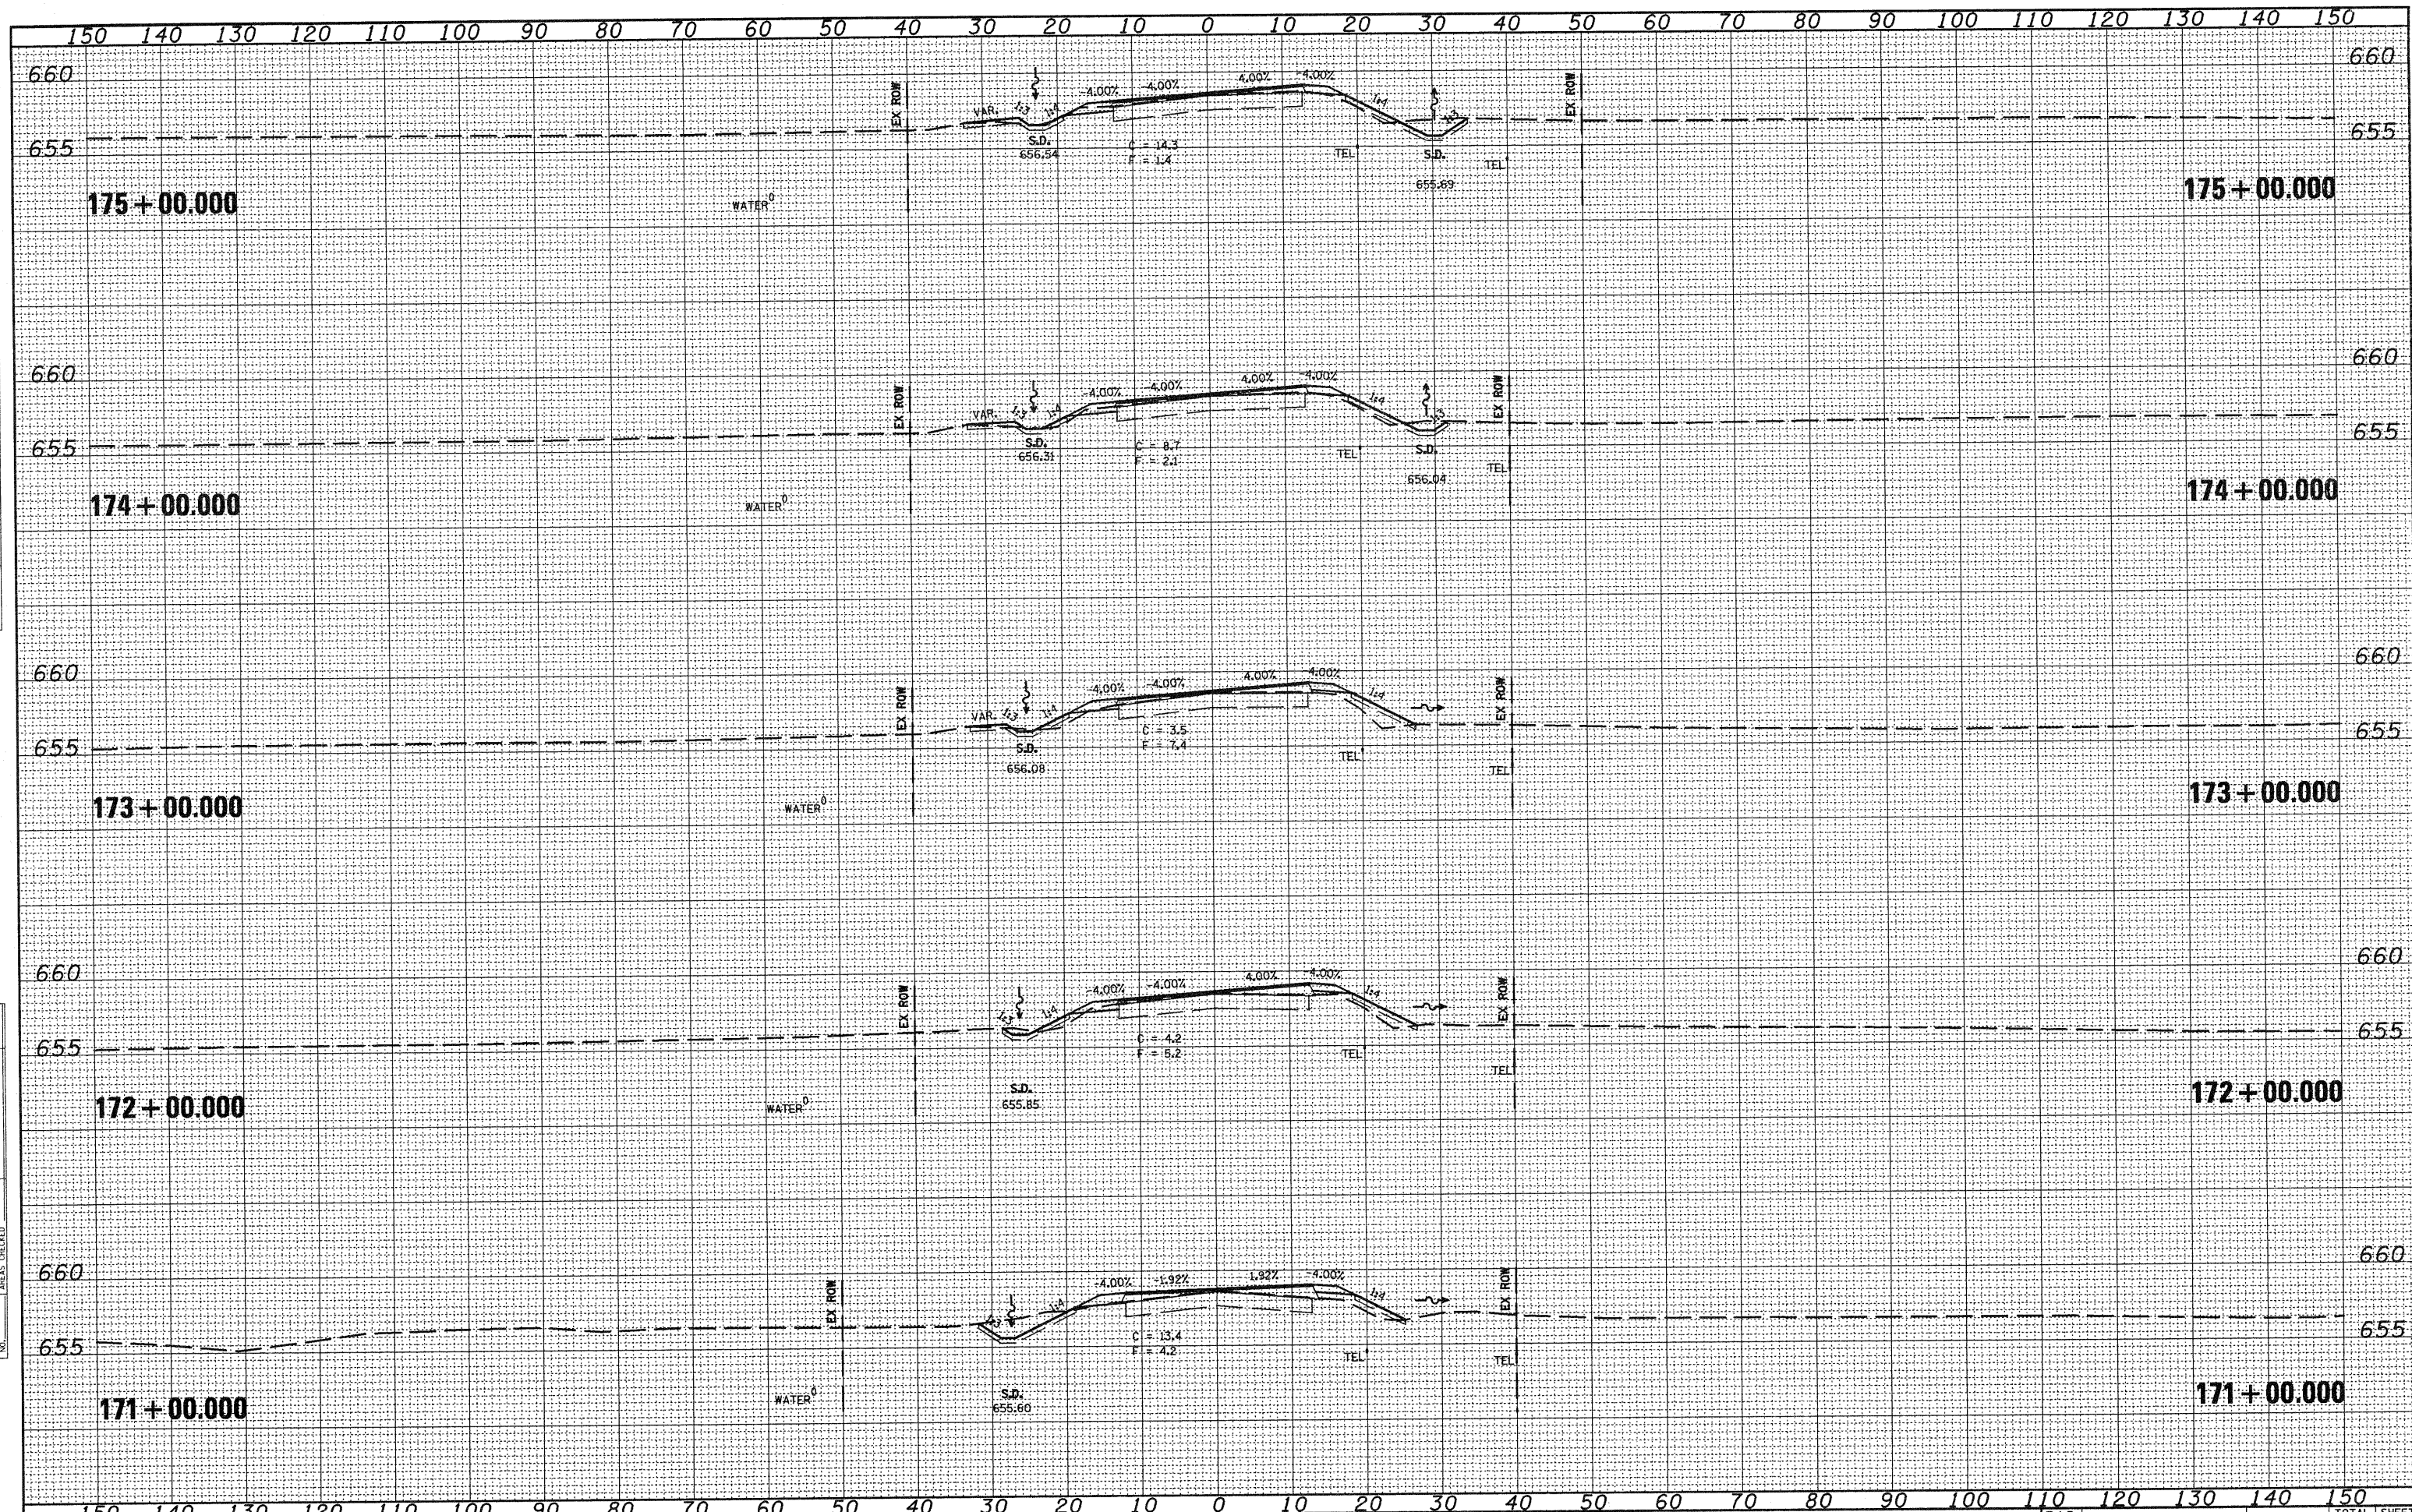

FILE NAME = xssheets.dgn	USER NAME = horatkj	DESIGNED -	REVISED -	<b>STATE OF ILLINOIS</b> <b>DEPARTMENT OF TRANSPORTATION</b>	<b>CROSS SECTIONS</b>				F.A.P. RTE. 317	SECTION 15W-2,RS-3;16W-3,RS-5	COUNTY FULTON	TOTAL SHEETS 171	SHEET NO. 155
		DRAWN -	REVISED -		SCALE:	SHEET NO.	OF	SHEETS	STA. 171+00.000	TO STA. 175+00.000	ILLINOIS FED. AID PROJECT		
		CHECKED -	REVISED -								CONTRACT NO. 88098		
		DATE -	REVISED -										