

F.A. RTE.	SECTION	COUNTY	TOTAL SHEETS	SHEET NO.
00-P4002-03-BT	PEORIA	53	44	
STA.		TO STA.		
FED. ROAD DIST. NO.		ILLINOIS FED. AID PROJECT		

UNLESS ELEVATIONS ARE SHOWN
ALL UTILITY LOCATIONS SHOWN ON THE CROSS SECTIONS
ARE BASED ON THE APPROXIMATE DEPTH SUPPLIED BY
THE UTILITY COMPANY

DATE _____

BY _____

FINAL SURVEY PLOTTED TEMPLATE NO. _____

NO. _____




DATE _____

BY _____

ORIGINAL SURVEY PLOTTED TEMPLATE NO. _____

NO. _____

NOTE: BENCH MARK AREAS
RT. STA. 113+50 - 114+50
IN ACCORDANCE WITH
DIST. CADD STD. 205001-D4

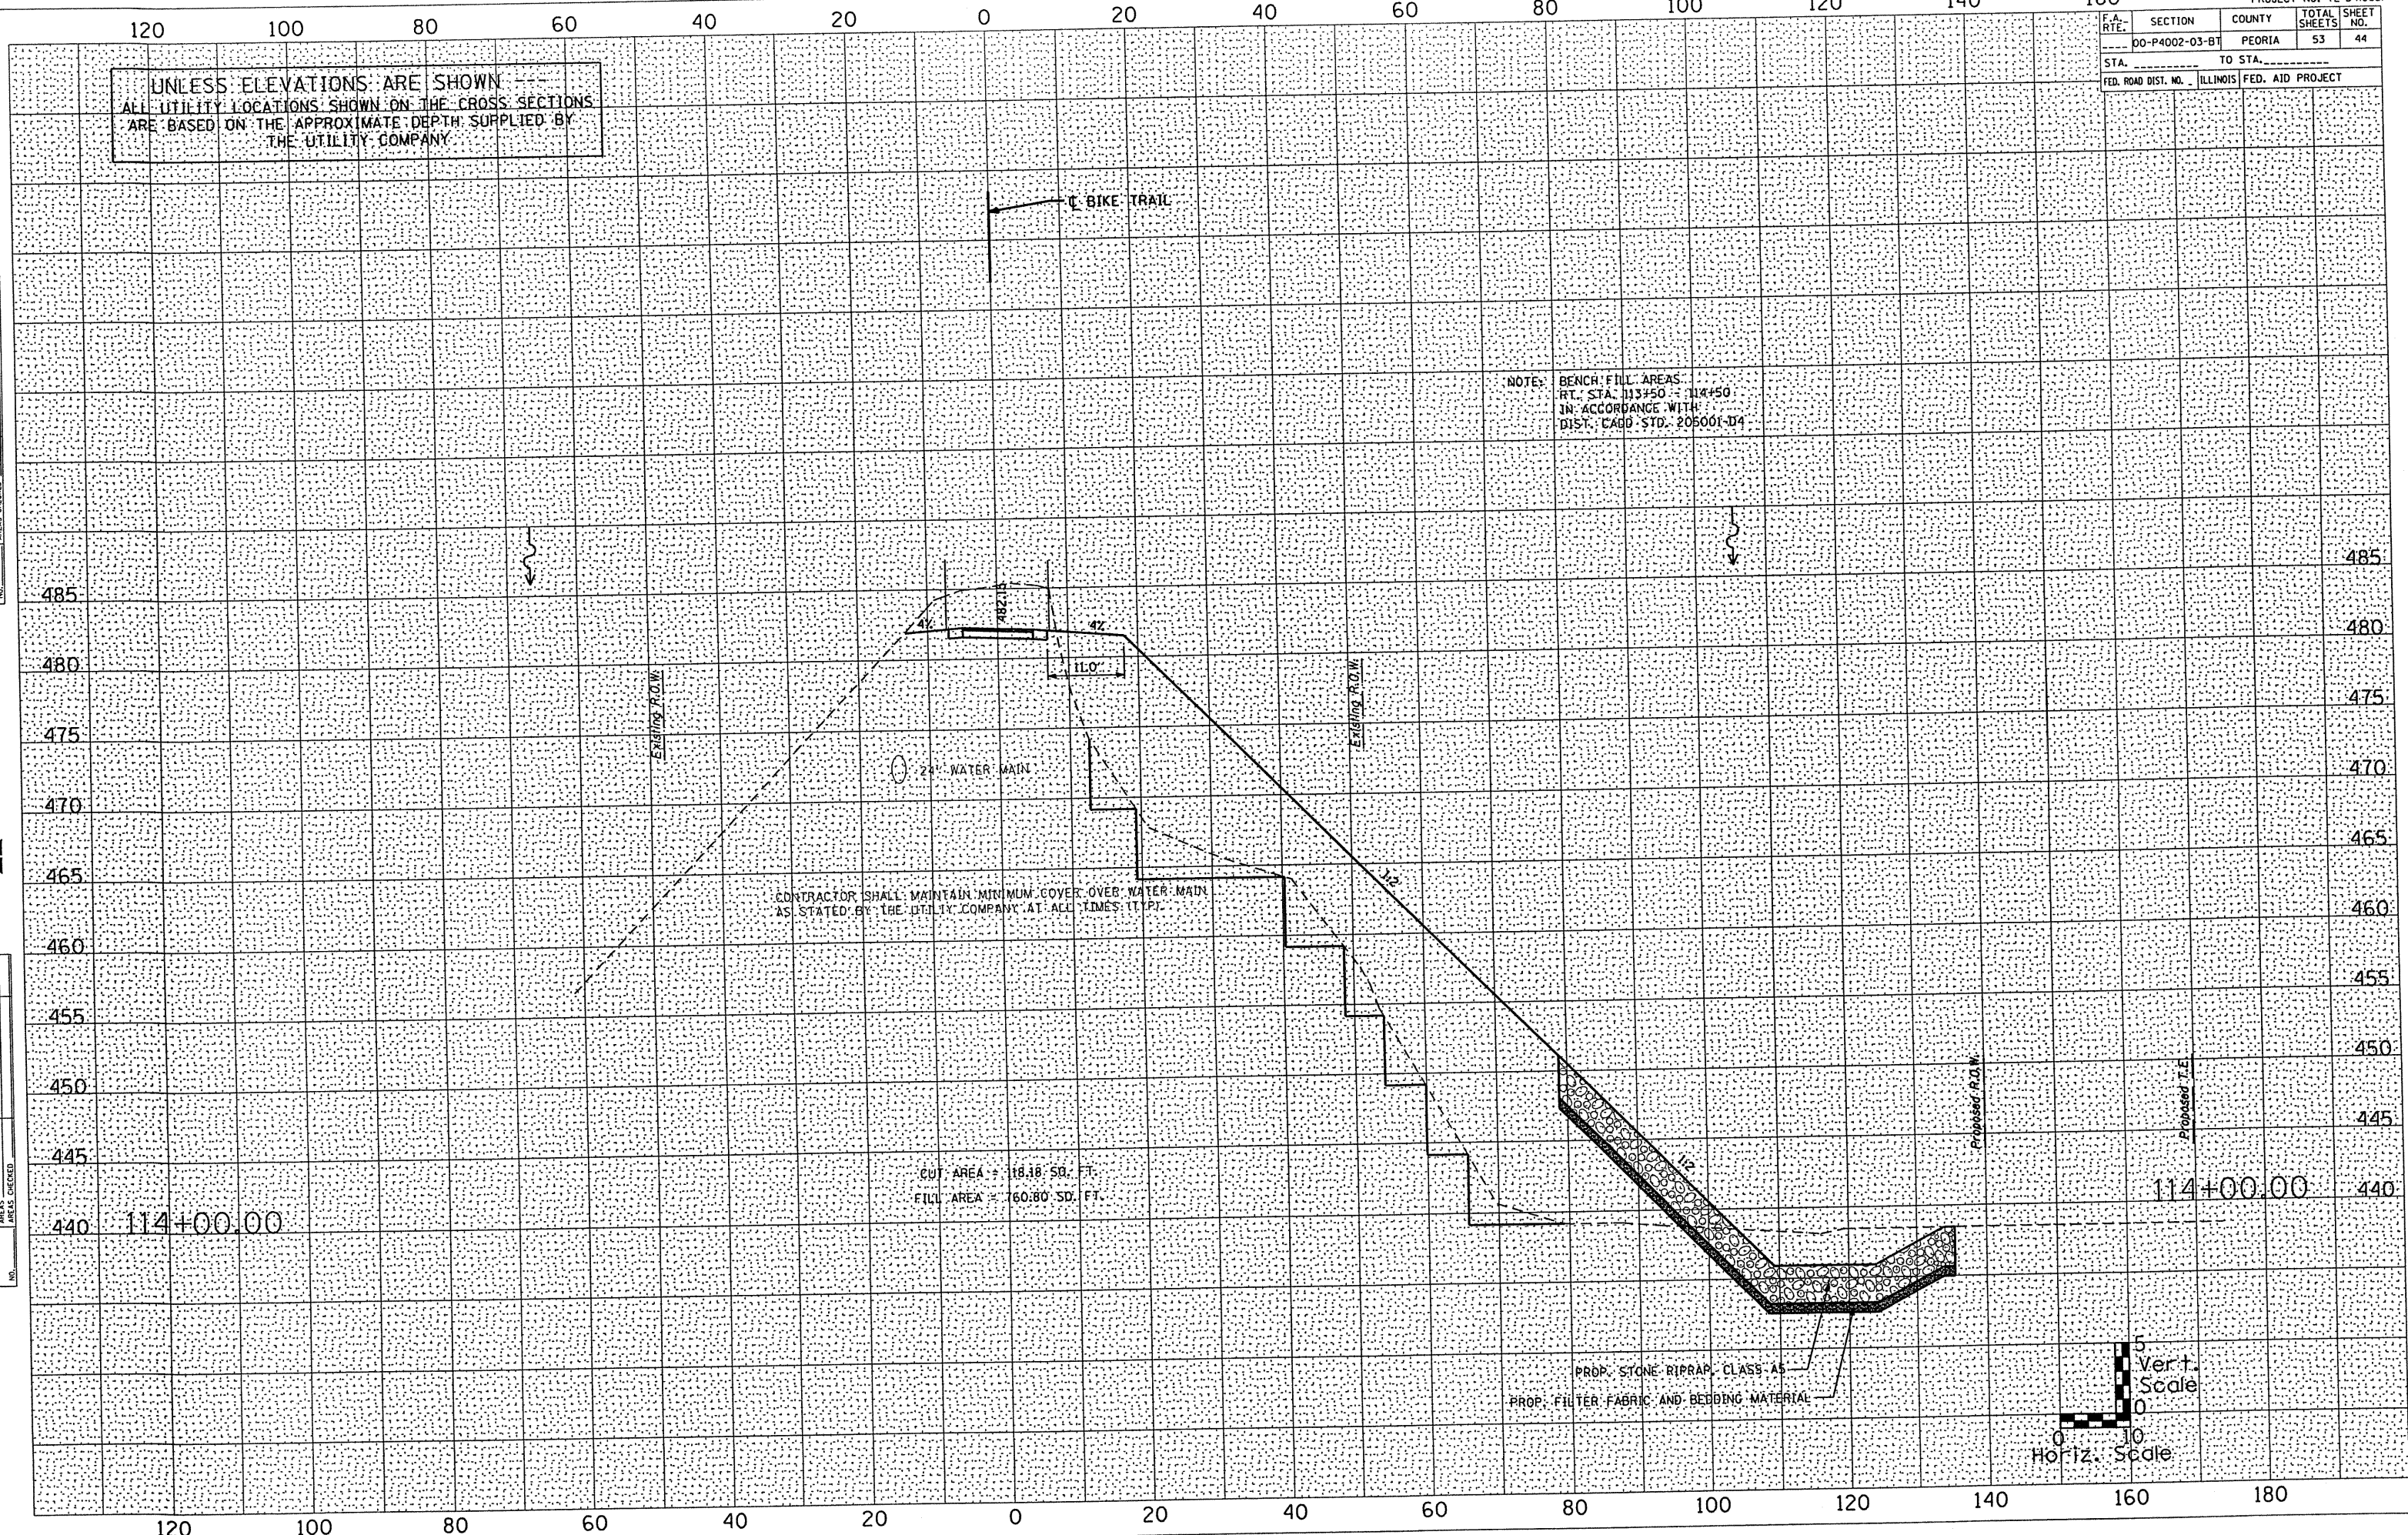

CONTRACTOR SHALL MAINTAIN MINIMUM COVER OVER WATER MAIN
AS STATED BY THE UTILITY COMPANY AT ALL TIMES (TYP)

CUT AREA = 18.18 SQ. FT.
FILL AREA = 60.80 SQ. FT.

PROP. STONE RIPRAP, CLASS A5
PROP. FILTER FABRIC AND BEDDING MATERIAL

