


F.A.P.	SECTION	COUNTY	TOTAL SHEETS	SHEET NO.
330	465 VB-R-1	COOK	103	28
STA. 173+50 TO STA. 195+00		FED. ROAD DIST. NO. 7 ILLINOIS FED. AID PROJECT		
Contract # 60407			SHEET NO. 5 of 558	

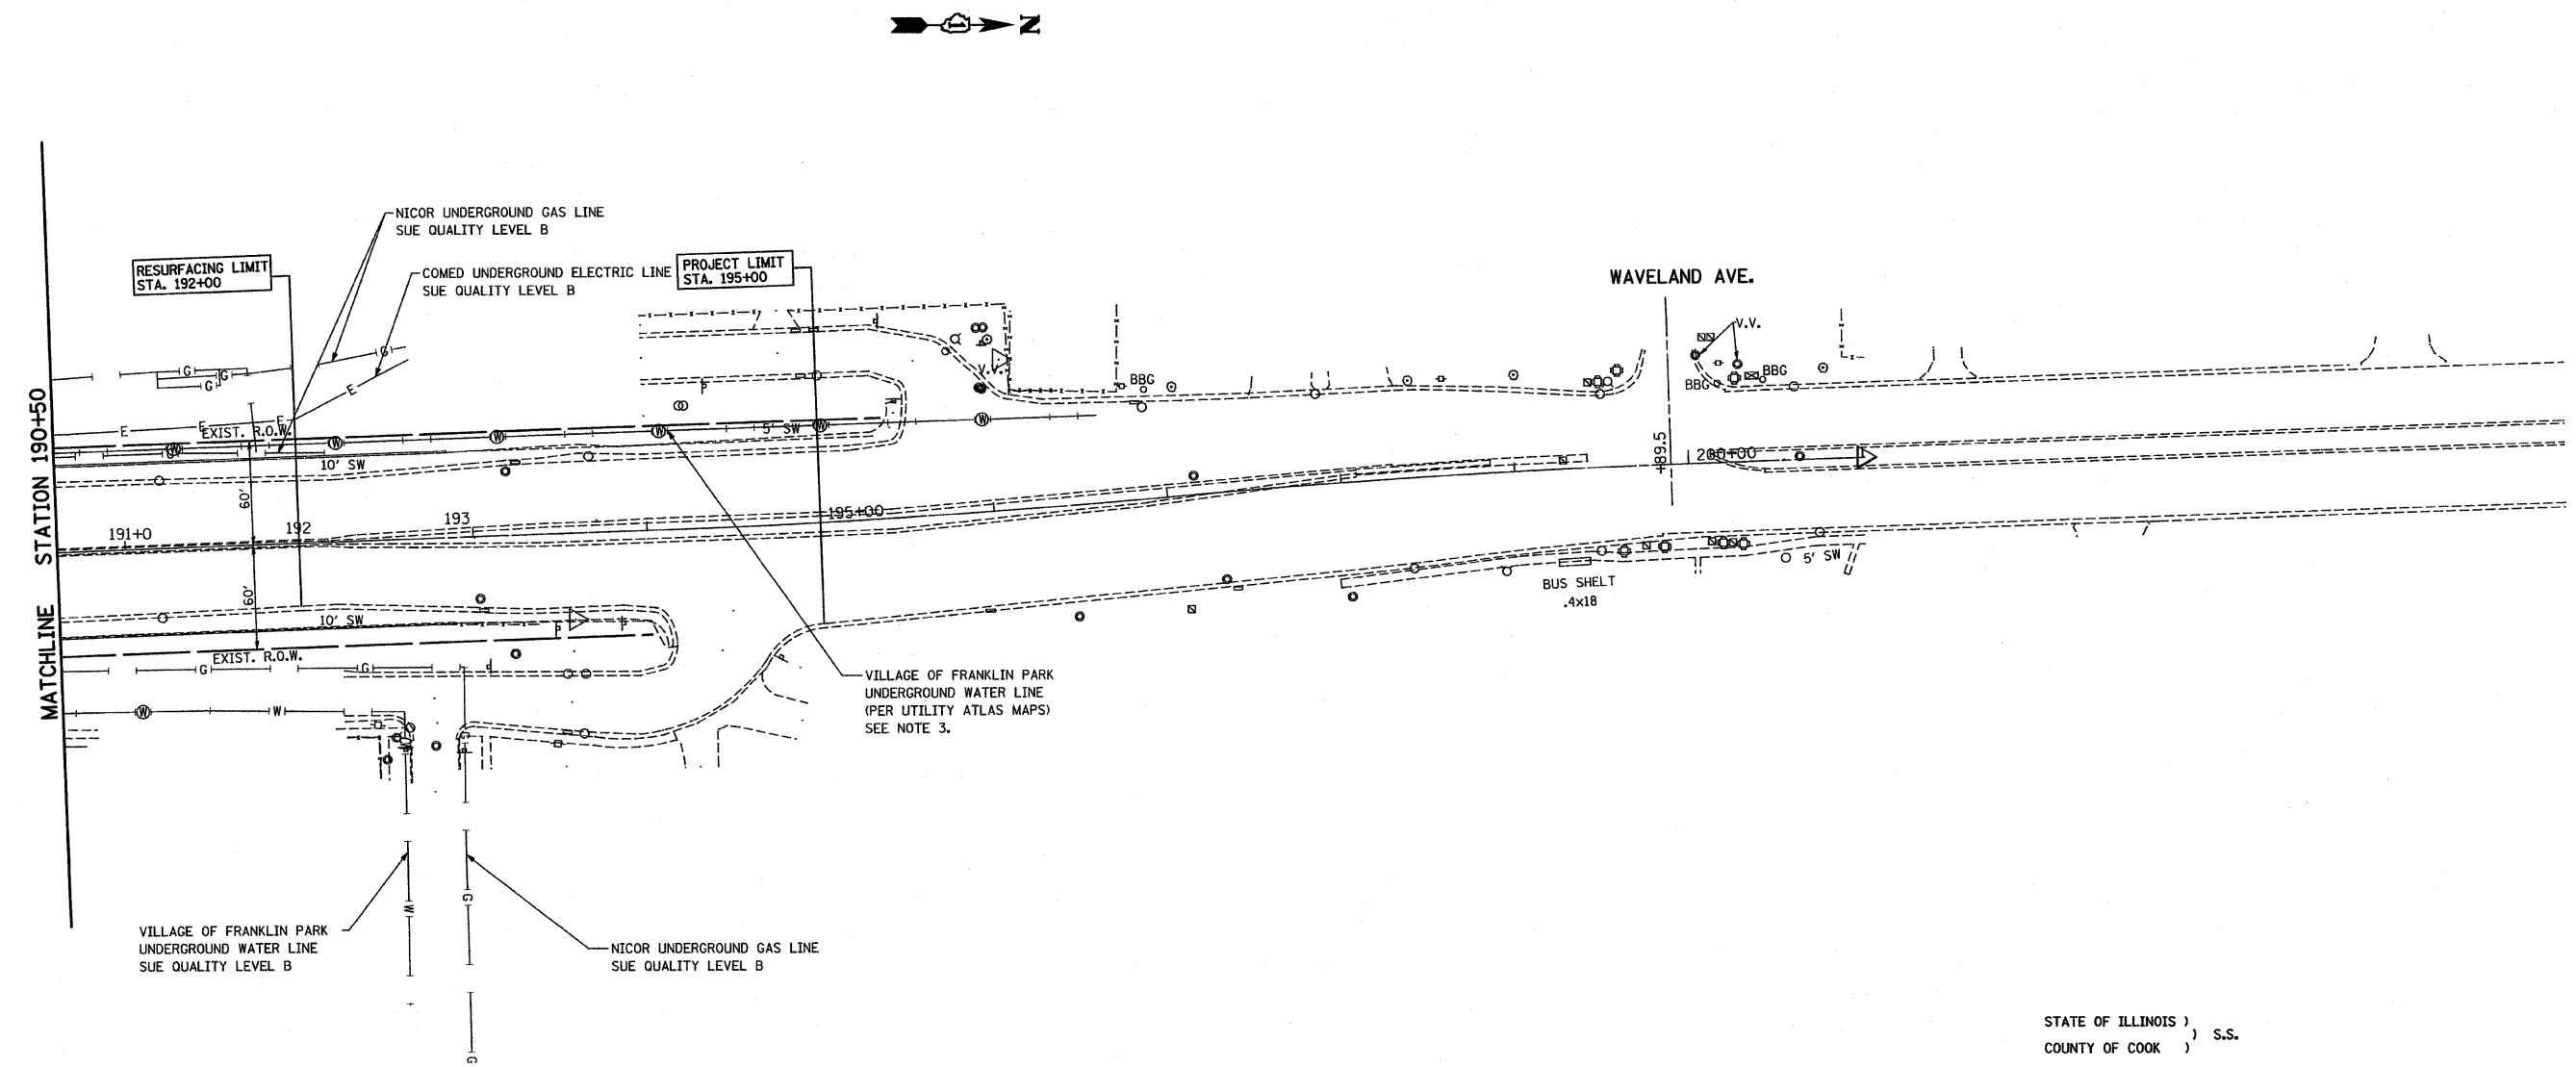

MATCHLINE STATION 190+50

RESURFACING LIMIT  
STA. 192+00

PROJECT LIMIT  
STA. 195+00

WAVELAND AVE.

VILLAGE OF FRANKLIN PARK  
UNDERGROUND WATER LINE  
SUE QUALITY LEVEL B

VILLAGE OF FRANKLIN PARK  
UNDERGROUND WATER LINE  
(PER UTILITY ATLAS MAPS)  
SEE NOTE 3.

**LEGEND**

- T — EXISTING UNDERGROUND TELEPHONE
- E — EXISTING UNDERGROUND ELECTRIC
- G — EXISTING UNDERGROUND GAS
- CTV — EXISTING UNDERGROUND CABLE TV
- W — EXISTING UNDERGROUND WATER
- (W) — EXISTING UNDERGROUND WATER (PER UTILITY ATLAS MAPS)

**NOTES:**

1. HORIZONTAL CONTROL, VERTICAL CONTROL, CENTERLINE ALIGNMENT, AND TOPOGRAPHIC FEATURES WERE SUPPLIED BY ILLINOIS DEPARTMENT OF TRANSPORTATION, CONTRACT NUMBER 60407 DATED MAY 27, 2008.
2. RAILROAD UTILITIES WERE MARKED BY THE OWNER OF THE RAILROAD COMPANY.
3. SOME WATER MAINS WERE INDETERMINABLE. THEY ARE DRAWN USING THE ATLAS PROVIDED BY THE VILLAGE OF FRANKLIN PARK. THE FOLLOWING PAGES WERE USED: 20NE, 20SE, 21NW, AND 21SW.
4. AS OF SEPTEMBER 4, 2008, ASE HAS NOT RECEIVED AT&T UTILITY MAPS. THEREFORE, THEY ARE NOT SHOWN.

STATE OF ILLINOIS )  
COUNTY OF COOK ) S.S.

UTILITY(IES) SHOWN HEREON HAVE BEEN INVESTIGATED BY ASE IN ACCORDANCE WITH SUE INDUSTRY STANDARDS QUALITY LEVEL B (QLB). ALL OTHER INFORMATION SHOWN HAS BEEN PROVIDED BY OTHERS.

FIELD WORK WAS PERFORMED BETWEEN THE 29TH OF JULY AND 4TH DAY OF SEPTEMBER, A.D., 2008.

IN WITNESS WHEREOF, I HAVE HEREUNTO SET MY HAND AND SEAL THIS 9TH DAY OF SEPTEMBER A.D., 2008. CHICAGO, IL.



*Steven M. Rienks*  
STEVEN M. RIENKS - ILLINOIS PROFESSIONAL  
ENGINEER NUMBER 62-044619  
MY LICENSE EXPIRES 11/30/2009

UTIL-3

REVISIONS		ILLINOIS DEPARTMENT OF TRANSPORTATION SUE INVESTIGATION OF UNDERGROUND UTILITIES FAP 330 US 12/45 (MANNHEIM RD.) OVER 500 LINE RR & FRANKLIN AVE. STRUCTURE NO. 016-2815 SECTION 465 VB-R-1 STA. 183+33.30 DATE 9/9/2008	COOK COUNTY DRAWN BY CTT CHECKED BY SMR
NAME	DATE		



Rev. Sheet 10-13-09