



F.A.P. RTE.	SECTION	COUNTY	TOTAL SHEETS	SHEET NO.
350	00-00242-00-CH	COOK	129	34
STA.		TO STA.		
FED. ROAD DIST. NO. 7 ILLINOIS FED. AID PROJECT				

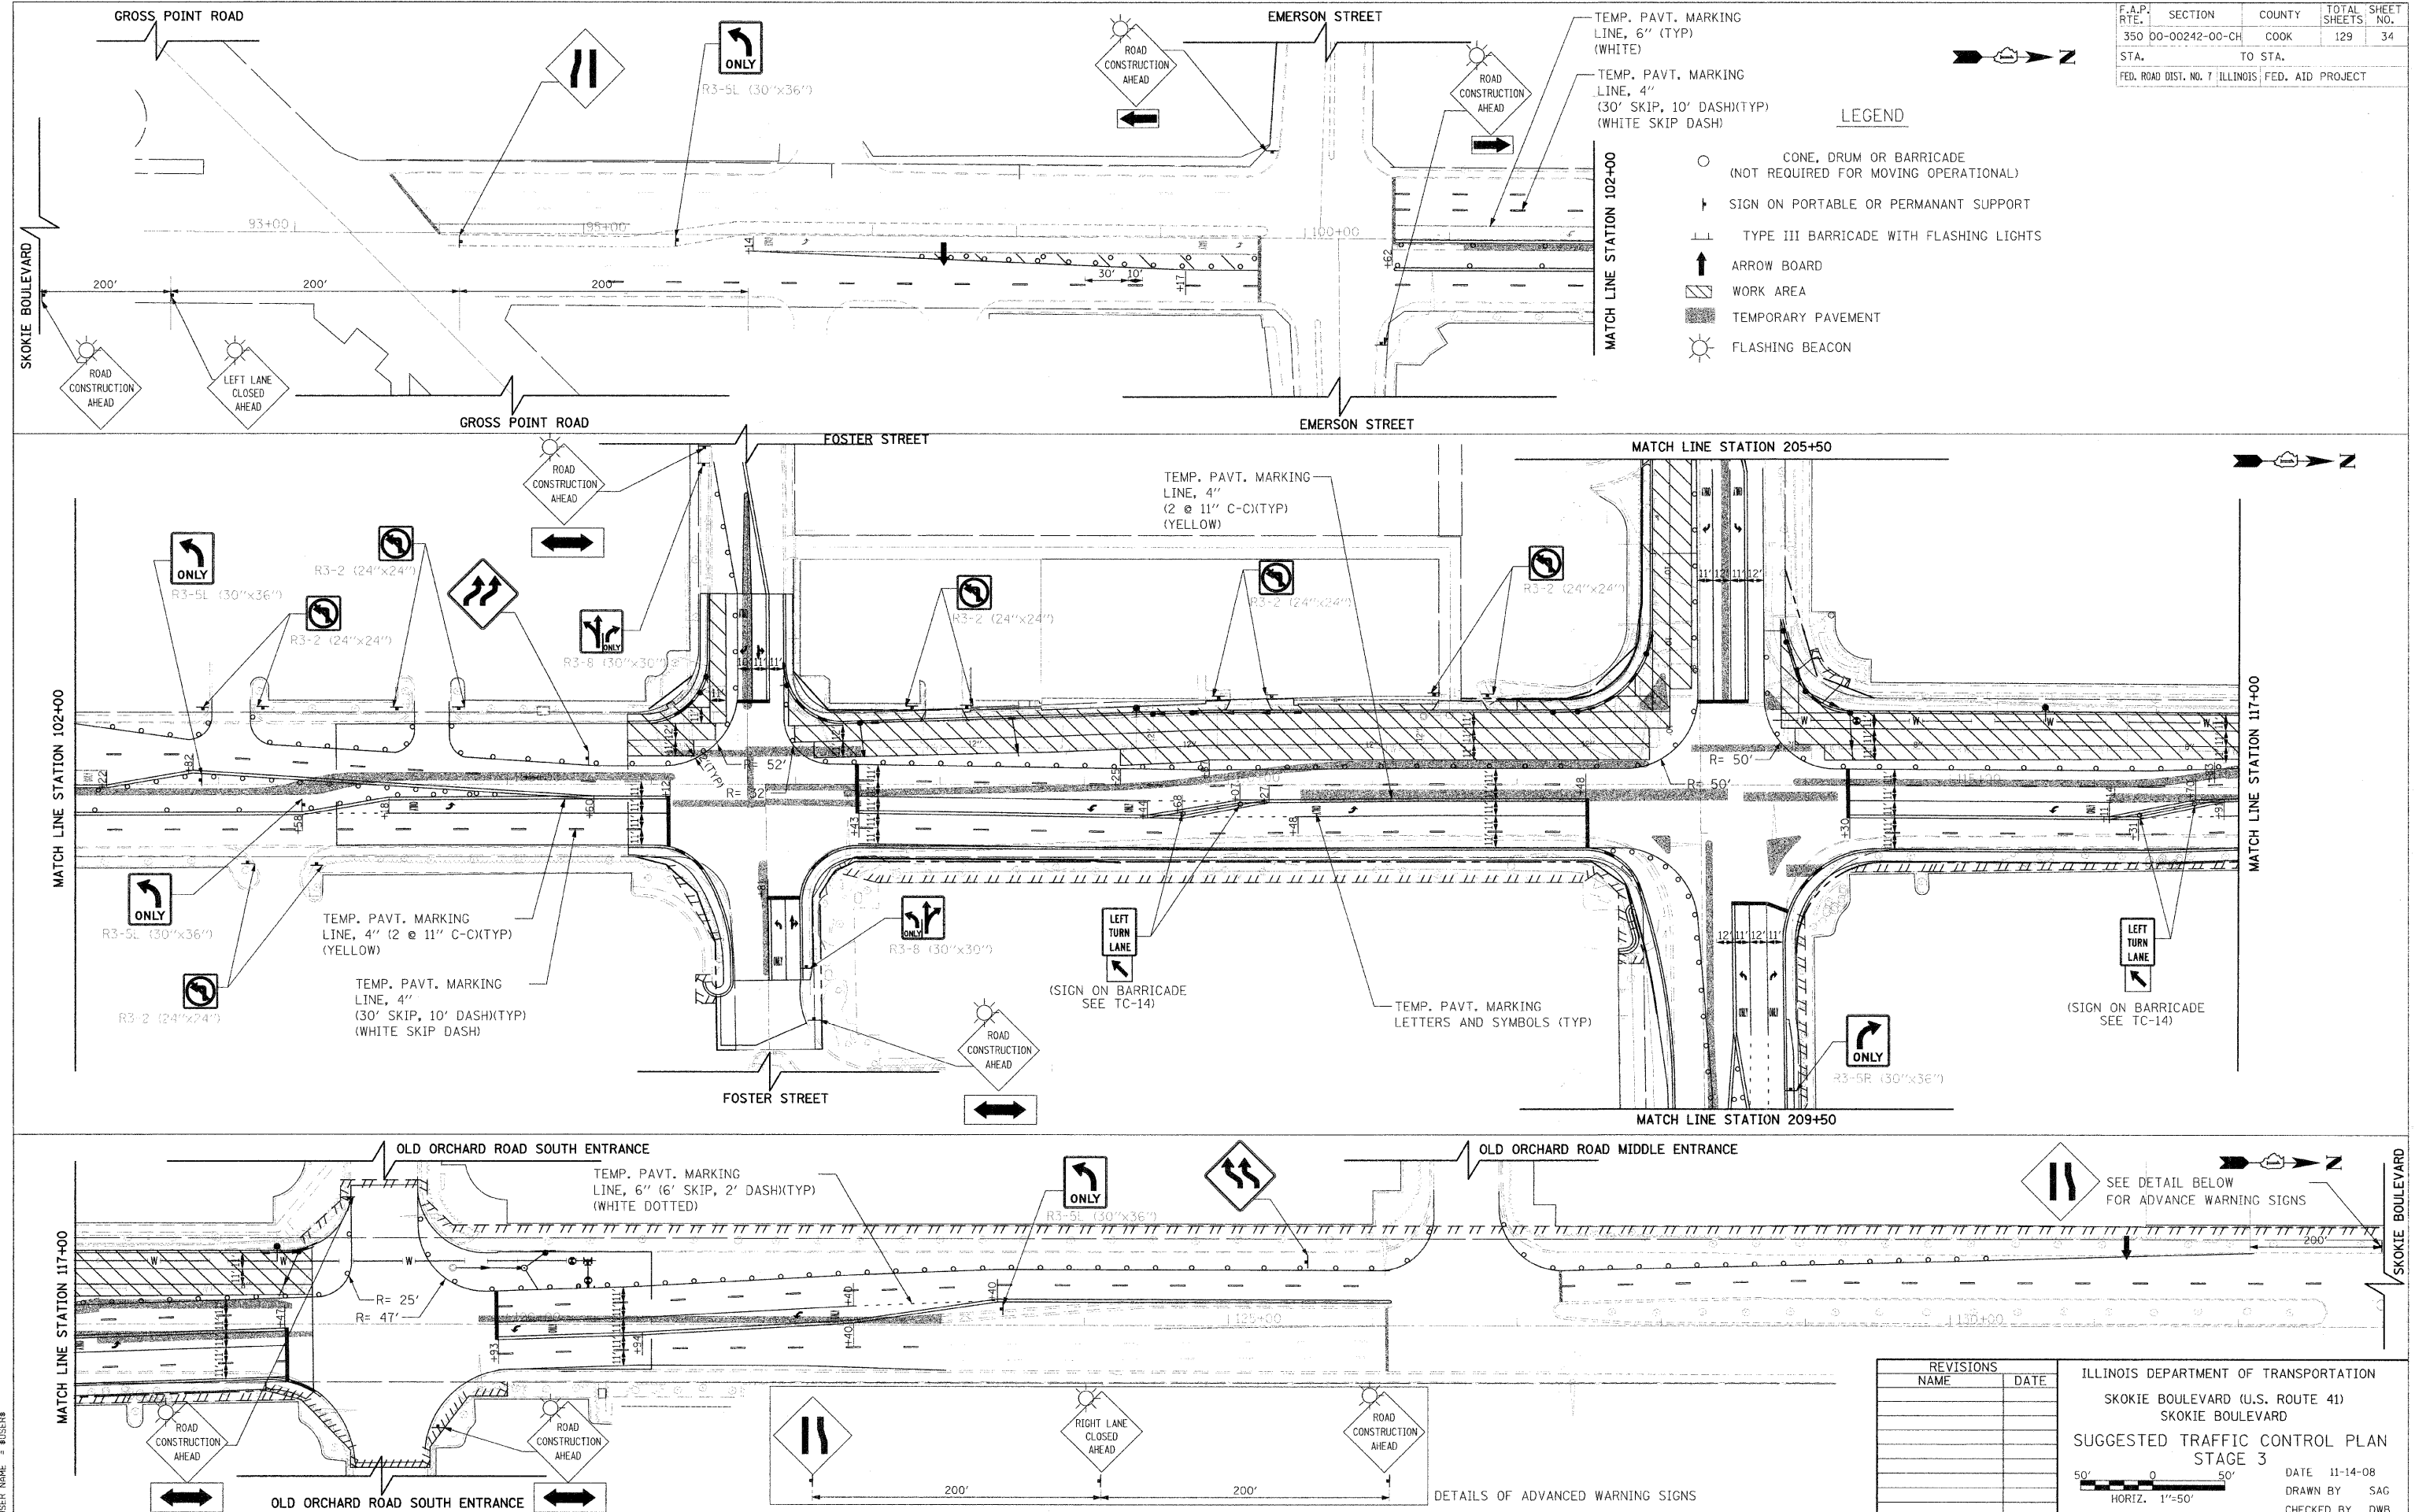

- LEGEND**
- CONE, DRUM OR BARRICADE (NOT REQUIRED FOR MOVING OPERATIONAL)
  - ▬ SIGN ON PORTABLE OR PERMANENT SUPPORT
  - ⊥ TYPE III BARRICADE WITH FLASHING LIGHTS
  - ↑ ARROW BOARD
  - ▨ WORK AREA
  - ▨ TEMPORARY PAVEMENT
  - ⊙ FLASHING BEACON

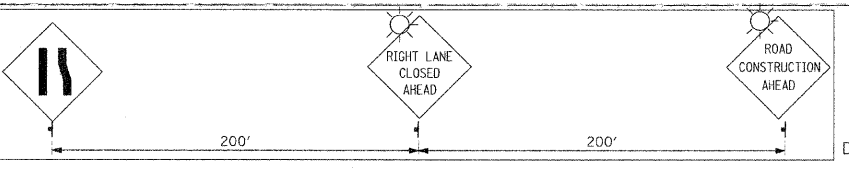

REVISIONS	
NAME	DATE

ILLINOIS DEPARTMENT OF TRANSPORTATION  
 SKOKIE BOULEVARD (U.S. ROUTE 41)  
 SKOKIE BOULEVARD  
 SUGGESTED TRAFFIC CONTROL PLAN  
 STAGE 3

DATE 11-14-08  
 DRAWN BY SAG  
 CHECKED BY DWB

50' 0 50'  
 HORIZ. 1"=50'

PLOT DATE = 11/13/2008  
 FILE NAME = #FILEL#  
 USER NAME = #USER#