
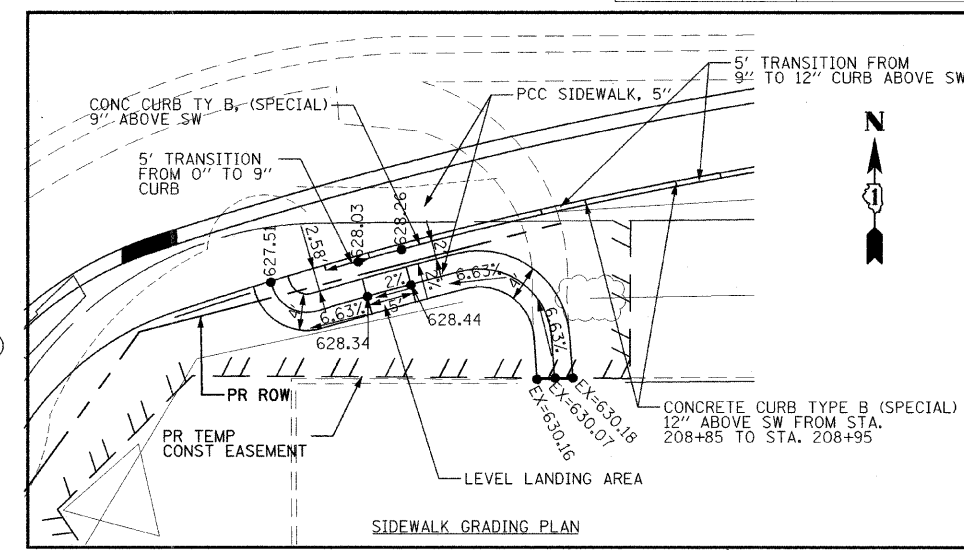


F.A.P. RTE.	SECTION	COUNTY	TOTAL SHEETS	SHEET NO.
350	00-00242-00-CH	COOK	129	58
STA.		TO STA.		
FED. ROAD DIST. NO. 7		ILLINOIS FED. AID PROJECT		

STATION	OFFSET	ELEVATION
A	205+48.01	43.83' LT 628.05
B	206+60.15	57.77' LT 627.22 (LP)
C	206+67.76	59.78' LT 627.41
D	113+92.70	77.29' LT 627.93
E	114+30.63	50.00' LT 629.05
F	114+30.63	90.00' LT -----
G	114+33.87	5.00' RT 629.71
H	114+21.87	5.00' RT 629.57
I	114+15.88	6.00' RT 629.48
J	114+15.96	10.00' RT 629.55
K	114+22.01	11.00' RT 629.63
L	114+49.76	44.00' RT 629.34
M	114+15.00	54.08' RT 628.55
N	208+77.34	56.76' LT 627.40 (LP)
O	208+87.34	55.76' LT 627.45
P	114+49.76	109.00' RT -----
Q	208+74.04	7.17' LT 627.14 (LP)
R	208+43.81	7.31' LT 627.21
S	208+43.60	5.33' LT 627.48
T	208+63.01	3.12' LT 627.41
U	209+75.57	20.50' RT 628.13 (ME)
V	208+75.00	31.86' RT 626.77
W	208+52.53	37.62' RT 626.62 (LP)
X	112+85.47	71.17' RT 626.70
Y	112+76.52	56.47' RT 626.89
Z	112+51.66	44.21' RT 627.12

STATION	OFFSET	ELEVATION
AA	112+47.59	44.00' RT 627.12
BB	112+47.59	84.00' RT -----
CC	112+24.33	10.90' LT 627.59 (LP)
DD	112+49.85	11.00' LT 627.78
EE	112+55.84	12.00' LT 627.80
FF	112+55.80	16.00' LT 627.85
GG	112+49.79	17.00' LT 627.83
HH	112+33.91	50.00' LT 627.14
II	112+42.00	50.55' LT 627.12
JJ	112+51.66	52.69' LT 627.05 (LP)
KK	112+67.77	60.47' LT 627.18 (HP)
LL	206+76.00	37.27' RT 626.46 (LP)
MM	206+65.00	33.60' RT 626.53
NN	206+56.06	32.92' RT 626.58
OO	206+56.01	92.92' RT -----
PP	206+66.26	15.27' LT 627.72
QQ	206+84.92	15.32' LT 627.70
RR	206+85.14	17.30' LT 627.64
SS	206+60.15	19.57' LT 627.36
TT	112+25.00	50.00' LT 627.17
UU	113+95.71	70.49' LT 628.10

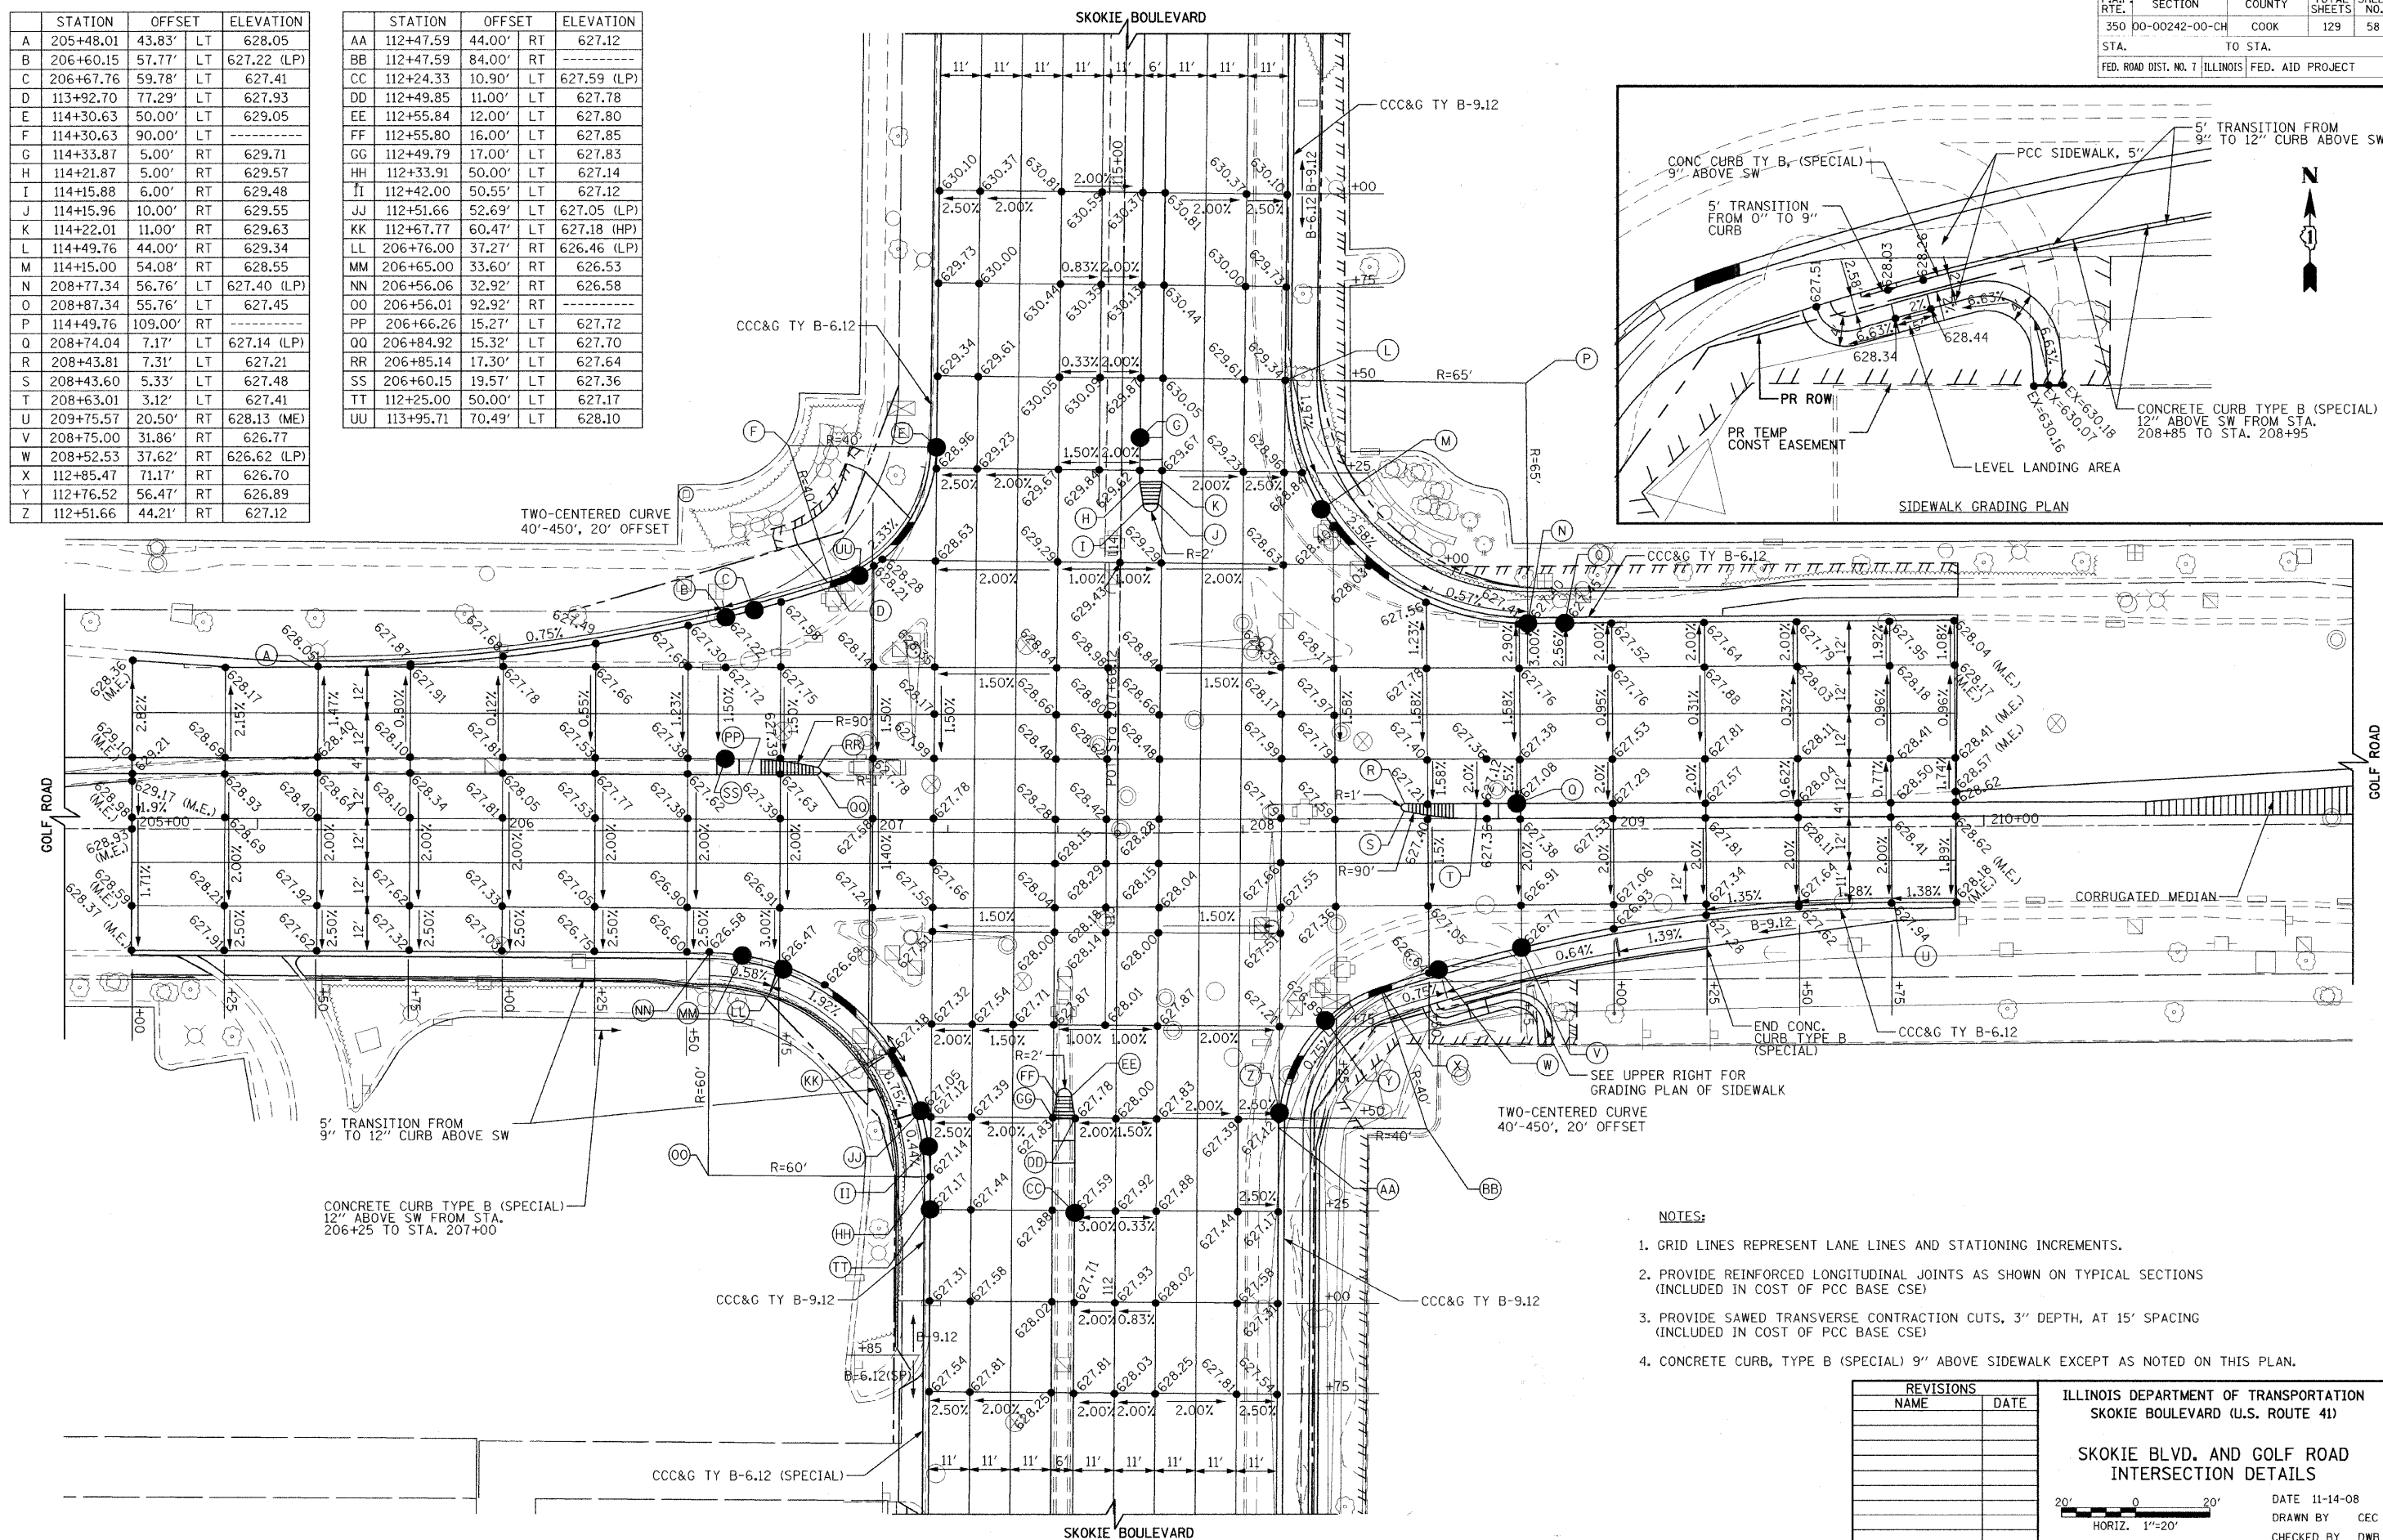

- NOTES:**
- GRID LINES REPRESENT LANE LINES AND STATIONING INCREMENTS.
  - PROVIDE REINFORCED LONGITUDINAL JOINTS AS SHOWN ON TYPICAL SECTIONS (INCLUDED IN COST OF PCC BASE CSE)
  - PROVIDE SAWED TRANSVERSE CONTRACTION CUTS, 3" DEPTH, AT 15' SPACING (INCLUDED IN COST OF PCC BASE CSE)
  - CONCRETE CURB, TYPE B (SPECIAL) 9" ABOVE SIDEWALK EXCEPT AS NOTED ON THIS PLAN.

REVISIONS	
NAME	DATE

ILLINOIS DEPARTMENT OF TRANSPORTATION  
SKOKIE BOULEVARD (U.S. ROUTE 41)

**SKOKIE BLVD. AND GOLF ROAD  
INTERSECTION DETAILS**

DATE 11-14-08  
DRAWN BY CEC  
CHECKED BY DWB

HORIZ. 1"=20'

PLOT DATE = 6/17/2009  
FILE NAME = 63049.DWG  
PLOT SCALE = 1/8"=1'-0"  
USER NAME = USER