


F.A.U. RTE.	SECTION	COUNTY	CONTRACT NO.
350	00-00242-00-CH	COOK	129
STA. 115+00	TO STA. 117+50		TOTAL SHEET NO. 123
FED. ROAD DIST. NO. 1 ILLINOIS FED. AID PROJECT			

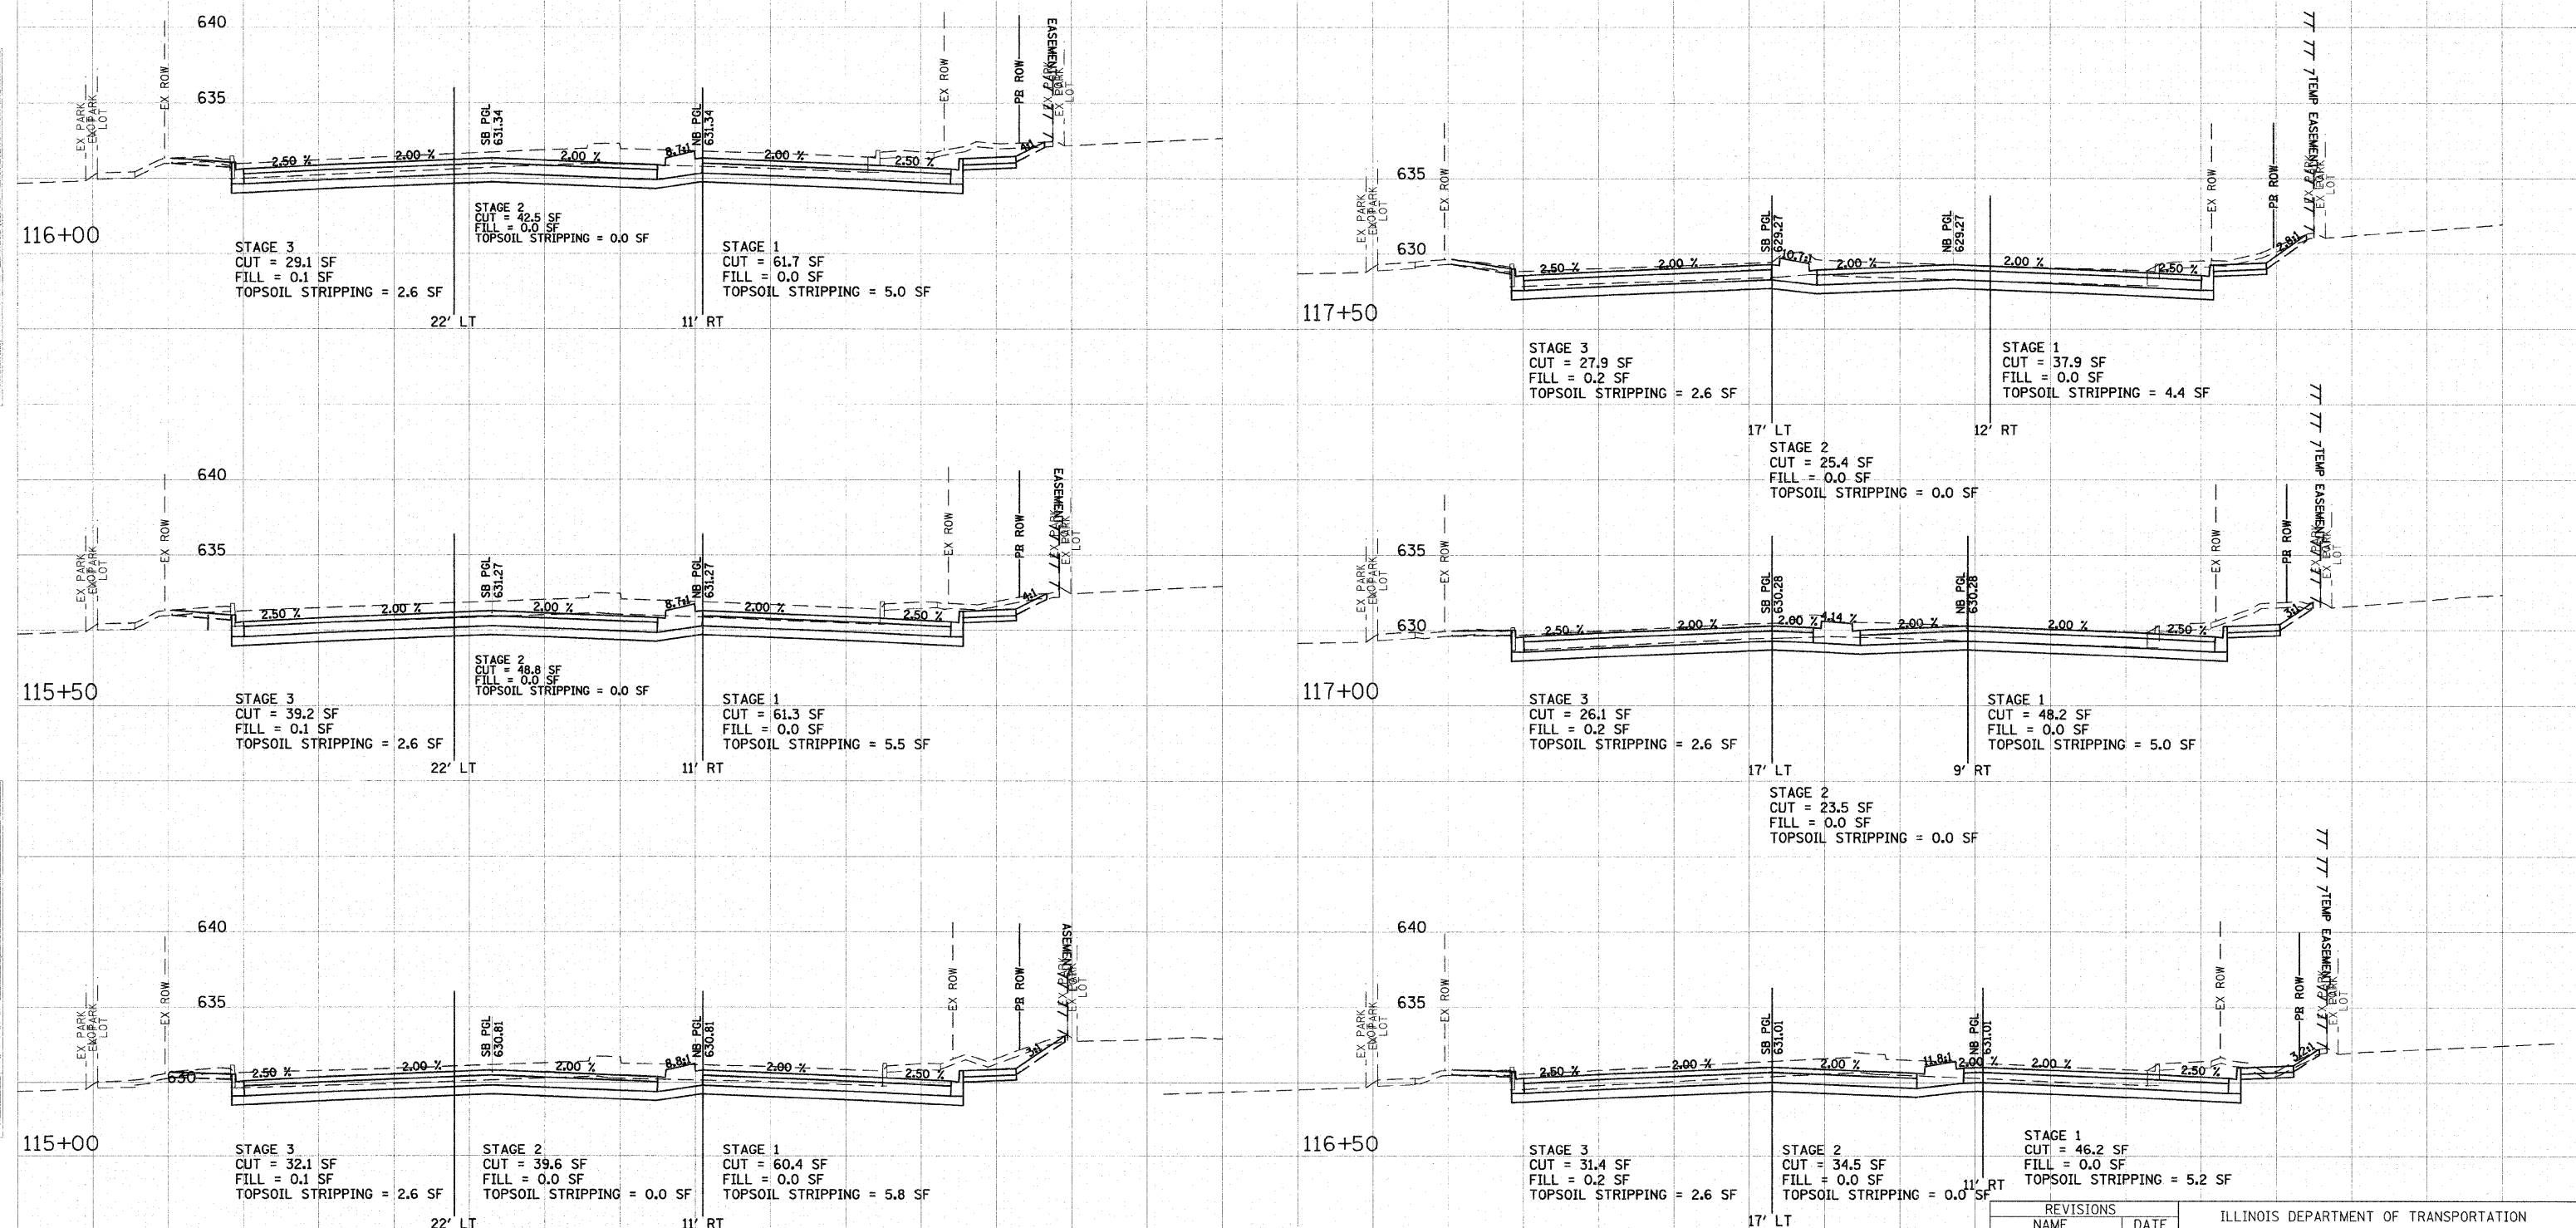



REVISIONS	
NAME	DATE

ILLINOIS DEPARTMENT OF TRANSPORTATION
 SKOKIE BOULEVARD (U.S. ROUTE 41)
 SKOKIE BOULEVARD
 CROSS SECTIONS

HORIZ. 10 0 10
 VERT. 5 0 5
 SCALE IN FEET

DATE: 11-14-08
 DRAWN BY: CEC
 CHECKED BY: DWB