


SECTION	VILLAGE	TOTAL SHEETS	SHEET NO
08-00035-00-SW	WAUCONDA	9	6
ILLINOIS PROJECT: SRTS - 4008 (028)			
Cross - Sections			
CONTRACT NO: 63262			

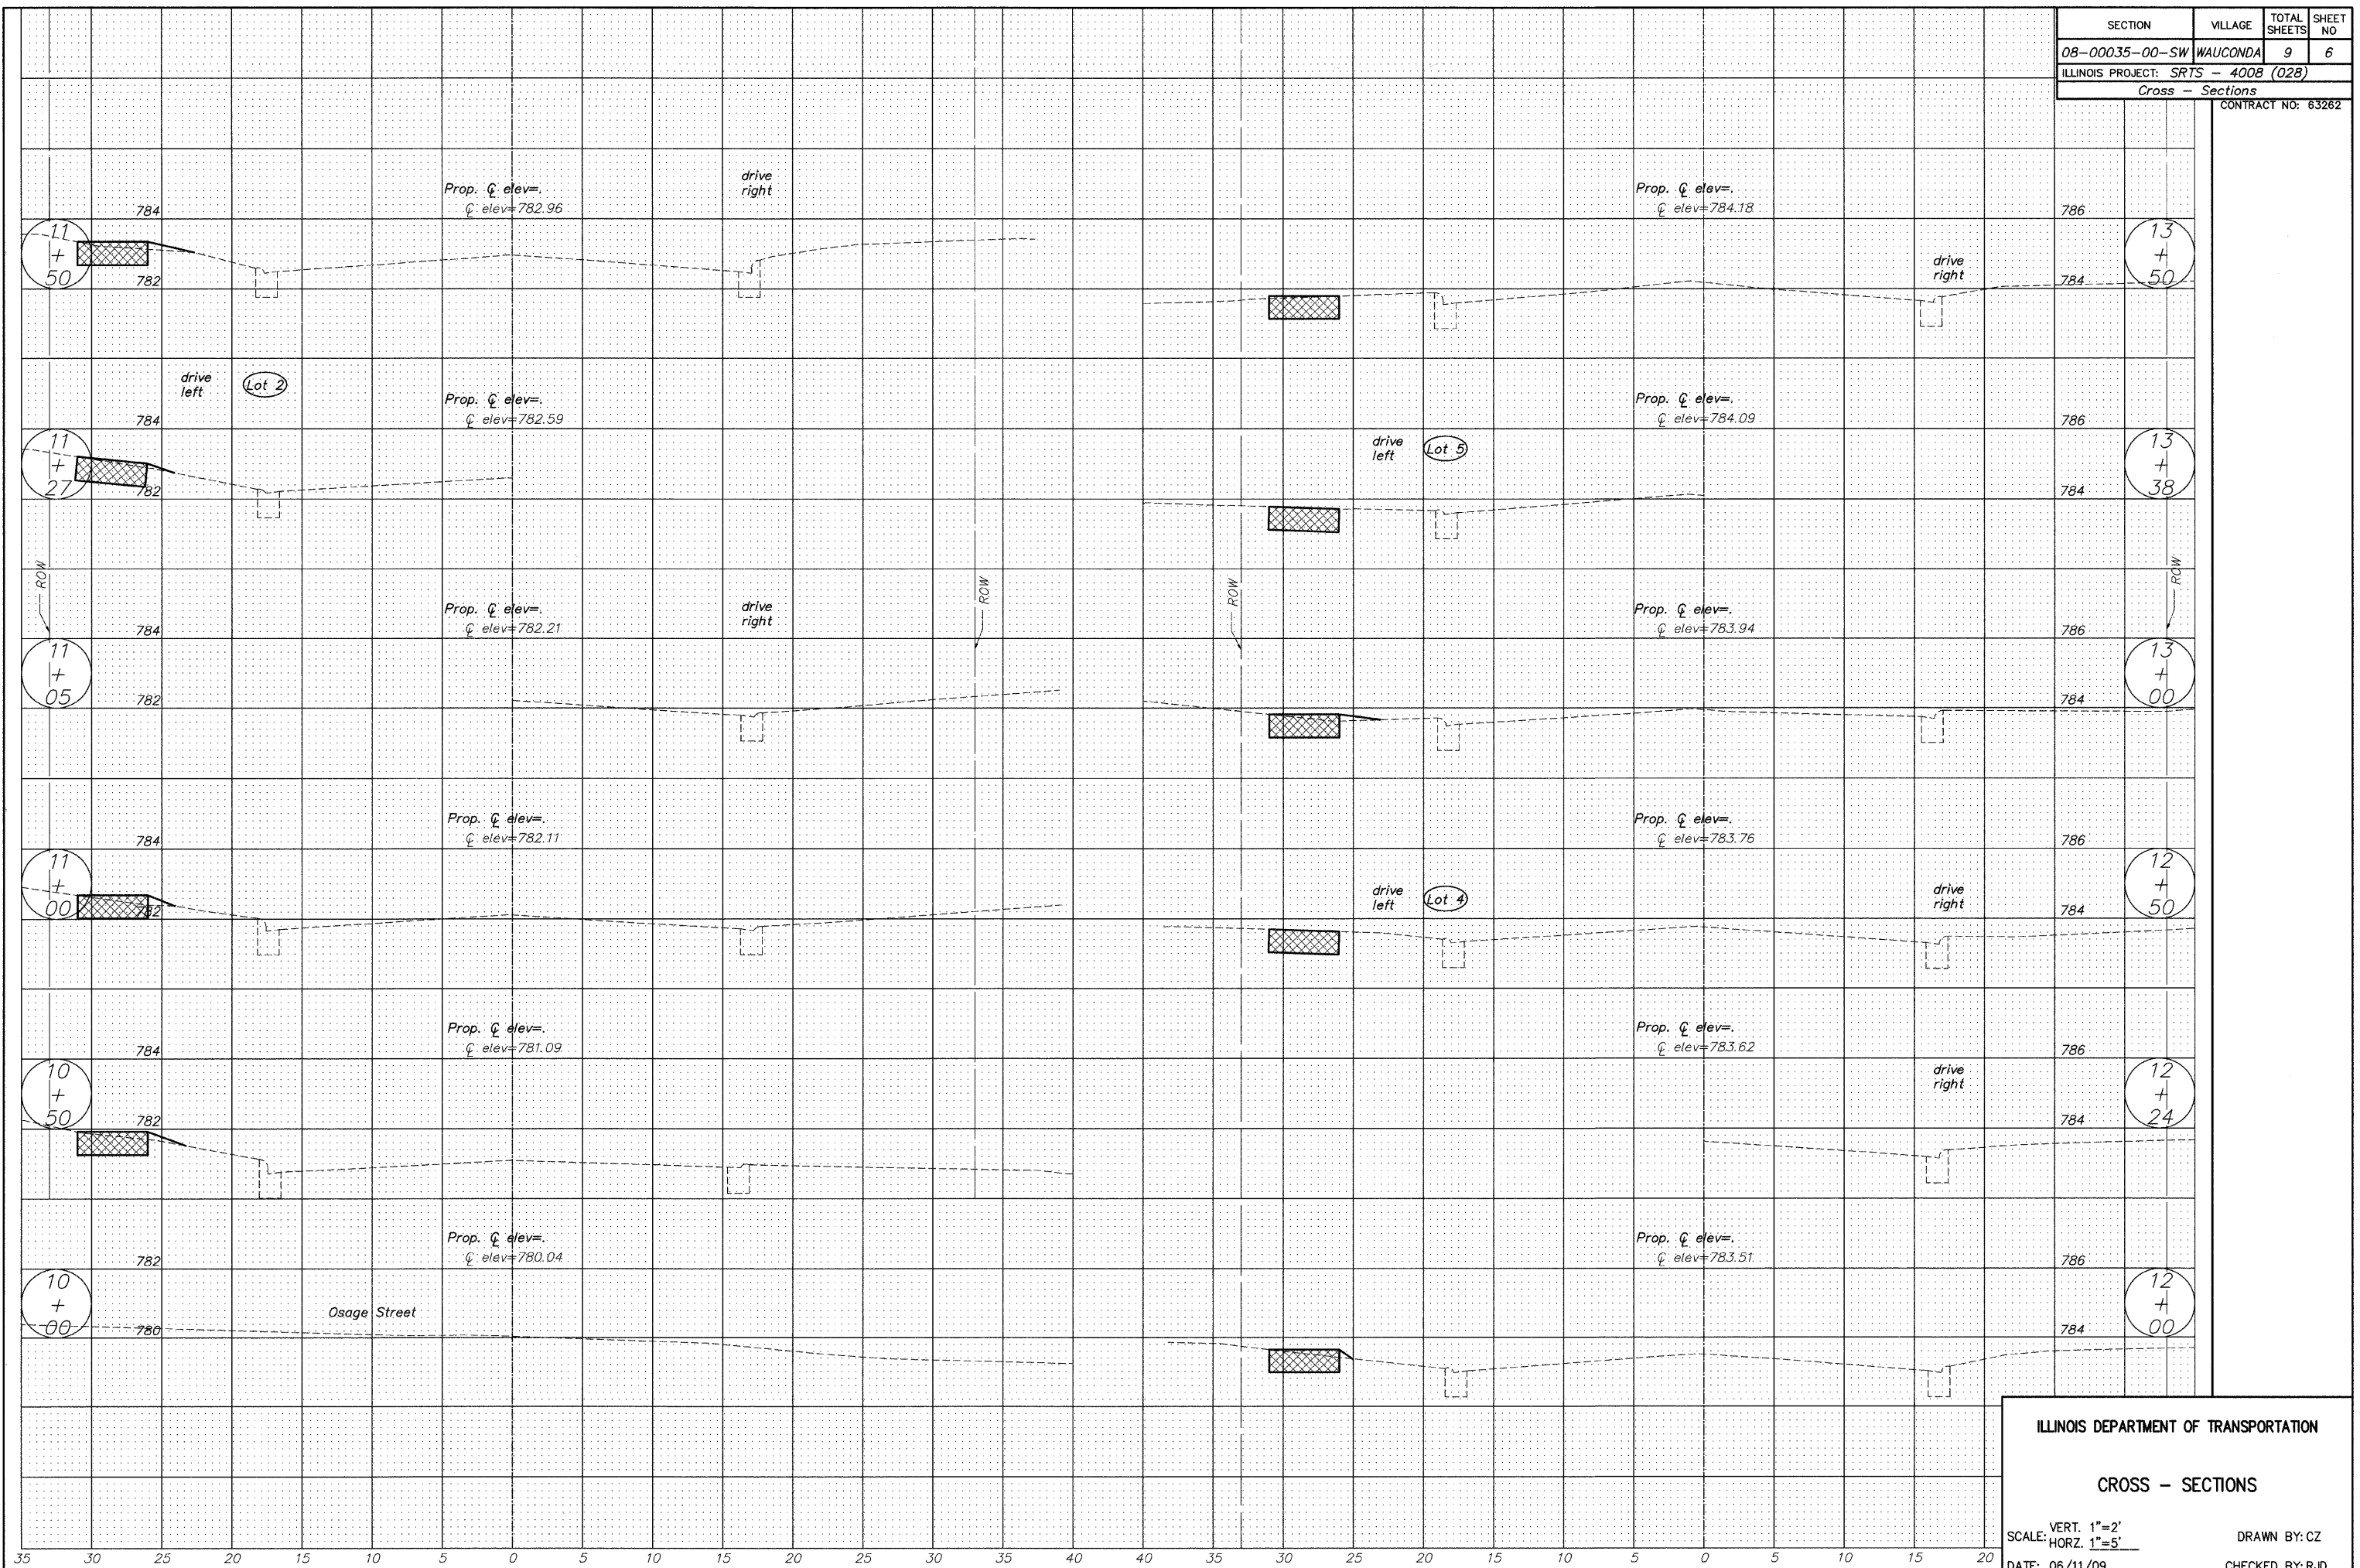

ILLINOIS DEPARTMENT OF TRANSPORTATION

CROSS - SECTIONS

SCALE: VERT. 1"=2'
 HORZ. 1"=5'
 DATE: 06/11/09

DRAWN BY: CZ
 CHECKED BY: RJD