


**PAVEMENT MARKINGS LEGEND**

- |                                                                                     |                                                          |
|-------------------------------------------------------------------------------------|----------------------------------------------------------|

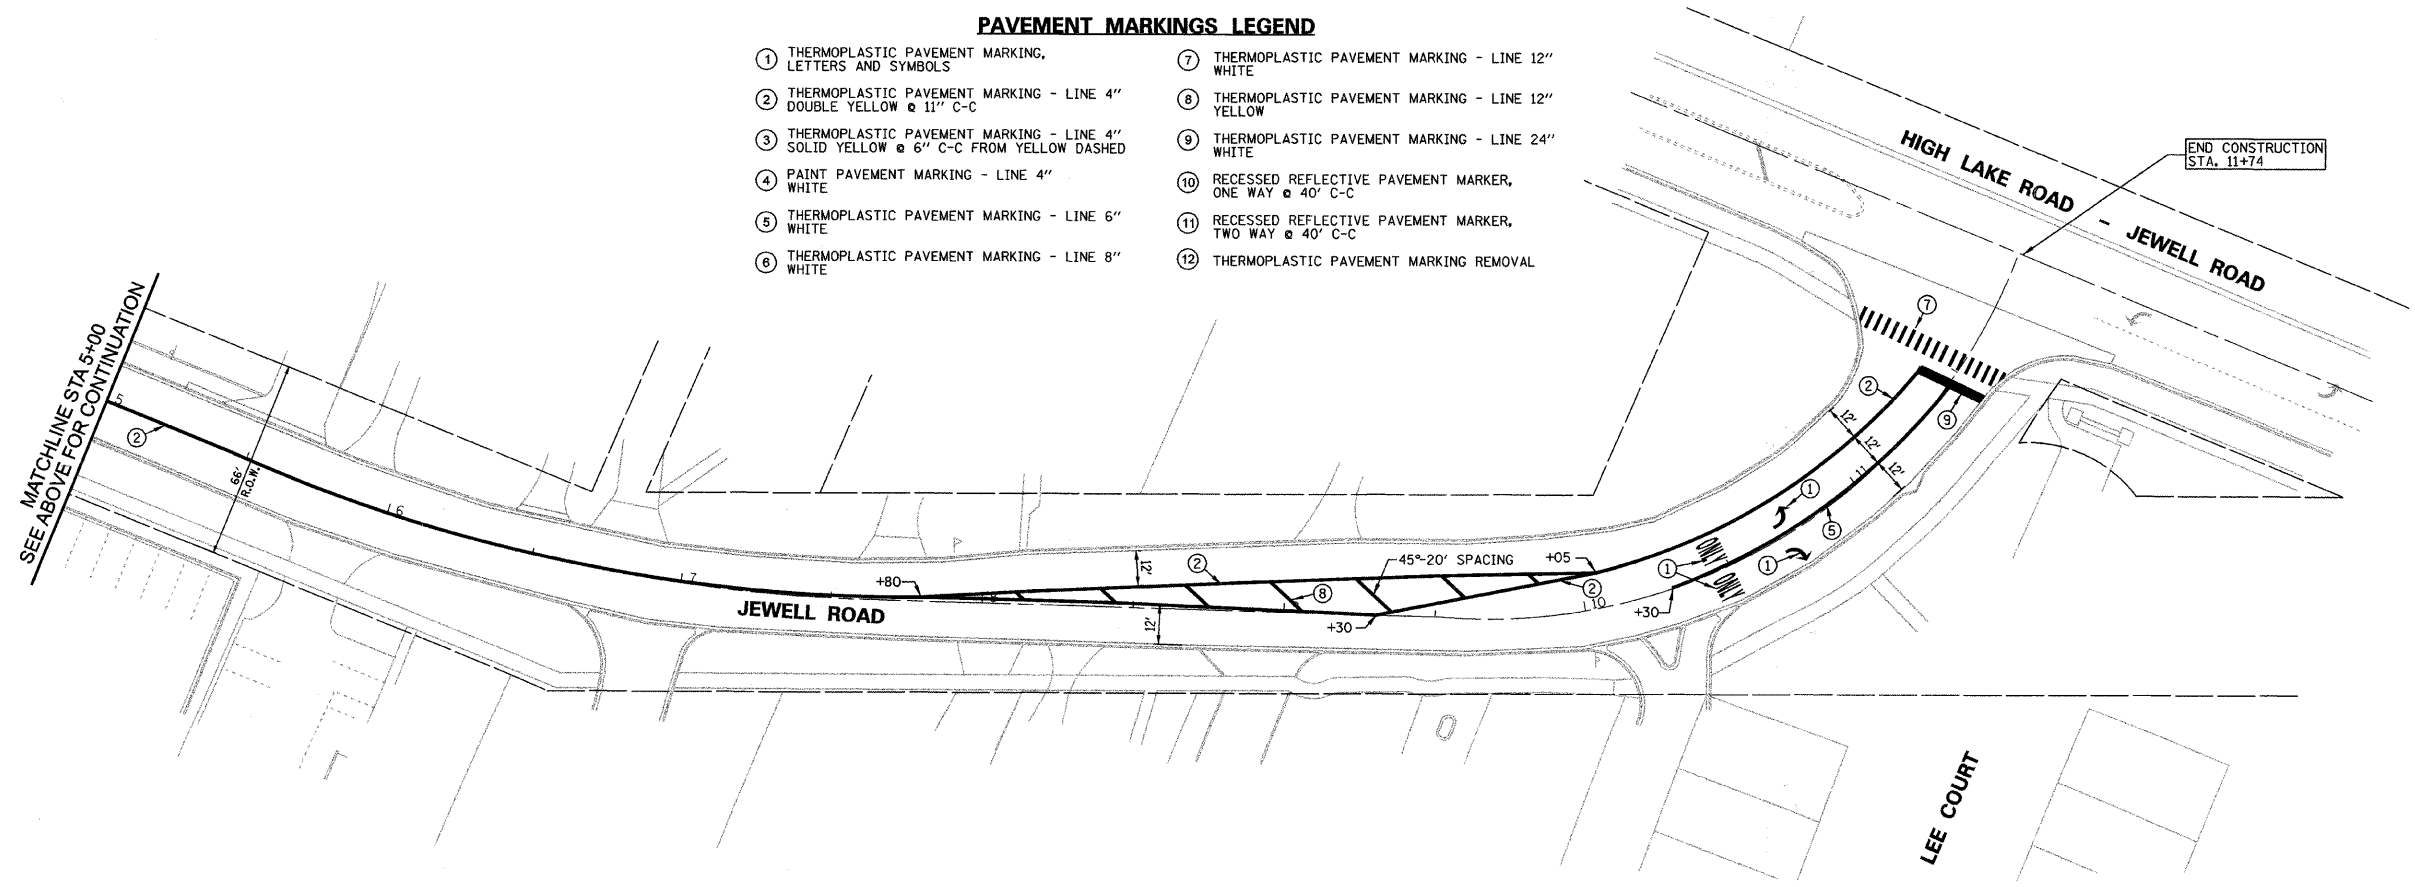

FILE NAME	USER NAME = _USER_	DESIGNED	E.J.	REVISED	-
ni\dgn\wf\wf542_2009streets\sheet\wf542	JEWEL-STRIPPE.dgn	CHECKED	D.A.W.	REVISED	-
	PLOT SCALE = 38.00' / IN.	DRAWN	D.B.E.	REVISED	-
	PLOT DATE = 8/12/2009	CHECKED	D.W.R.	REVISED	-

**STATE OF ILLINOIS  
DEPARTMENT OF TRANSPORTATION**

**JEWELL ROAD AND LIBERTY STREET STRIPING PLAN**

SCALE: 1"=30' SHEET NO. 23 OF 30 SHEETS STA. TO STA.

F.A. RTE. 2543 3549	SECTION 09-00044-00-RS	COUNTY DUPAGE	TOTAL SHEETS 30	SHEET NO. 23
ILLINOIS FED. AID PROJECT			CONTRACT NO. 63289	

...:\dgn\wf\wf542\_2009streets\sheet\wf542.dgn 8/12/2009 4:03:04 PM