



Sta. 289+00 on South side of Norfolk & Western RR
 Elev. 789.00


STATE OF ILLINOIS
 DEPARTMENT OF PUBLIC WORKS & BUILDINGS
 DIVISION OF HIGHWAYS

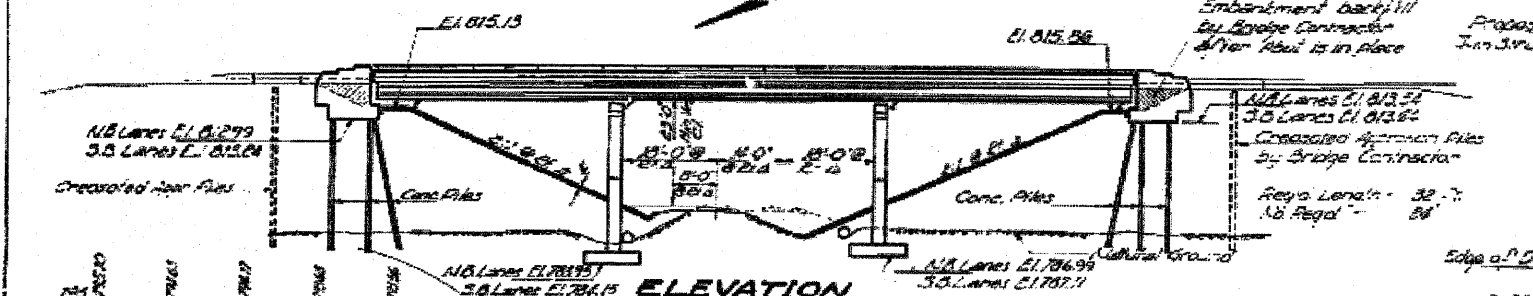

ELEVATION

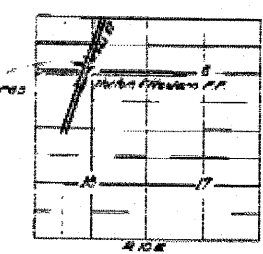

LOCATION PLAN

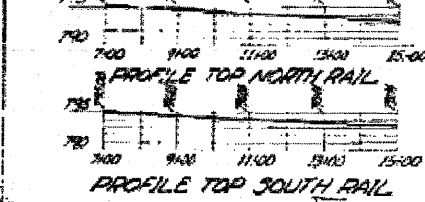


PROFILE TOP NORTH RAIL

PROFILE TOP SOUTH RAIL

NORFOLK & WESTERN RY.
 BUILT 1908 BY
 STATE OF ILLINOIS
 P.A. 1757 SEC. 27-1VB
 P.A. PROJ. 1-16-57-4.58
 STA. 289+70.58
 LOADING 1050 & ALT.

NAME PLATE
 See Sta. 2113-1

SEC. A-A

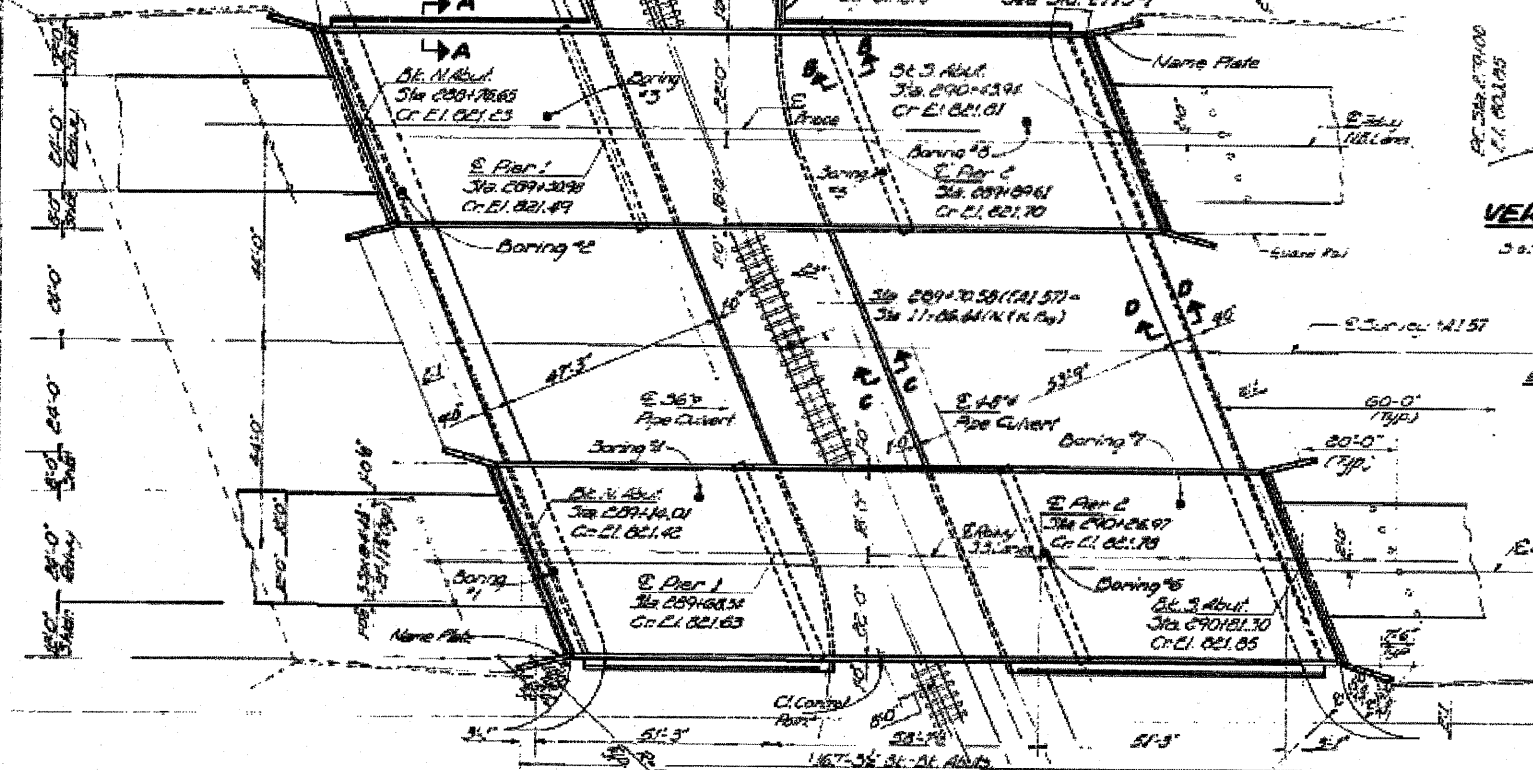

PLAN

VERTICAL CURVE DATA

See Sta. 2113-1



SEC. D-D



SEC. C-C



SEC. B-B

DESIGN STRESSES

$f_c = 1400$ psi (Concrete)
 $f_s = 20000$ psi (Steel)
 $v_e = 75$ psi (Figs.)
 $n = 10$

PRECAST PRESTRESSED UNITS

$f_c = 5000$ psi
 $f_s = 4000$ psi
 $f_s = 80000$ psi (Tension)
 $f_{st} = 170,000$ psi

GENERAL NOTES


TOTAL BILL OF MATERIAL


GENERAL PLAN ELEVATION

**EAL 57 OVER NORFOLK & WESTERN RY.
 EAL 57 SEC. 27-1VB
 FORD COUNTY
 ILLINOIS**

DESIGNED: *Bobby Farkis*
 CHECKED: *[Signature]*
 DRAWN: *[Signature]*
 CHECKED: *[Signature]*

EXAMINED: *[Signature]*
 PASSED: _____
 APPROVED: _____