

# PROFILE SHEET / LEFT & RIGHT DITCH


## STATION 2283+25.00 TO STATION 2289+25.00

F.A.P. RTE.	SECTION	COUNTY	TOTAL SHEETS	SHEET NO.
808	.	**	715	100
STA. 2283+25.00		TO STA. 2289+25.00		
FED. ROAD DIST. NO.		ILLINOIS FED. AID PROJECT		
• (205,57,105)RS-2				
** CHAMPAIGN & DOUGLAS				

PLAN	SURVEYED	BY	DATE
	PLOTTED		
	CHECKED		
	BY		
	NO. OF WAYS CHECKED		
	CADD FILE NAME		

PROFILE	SURVEYED	BY	DATE
	PLOTTED		
	CHECKED		
	BY		
	NO. OF WAYS CHECKED		
	STRUCTURE NOTATIONS CRD		

PLOT DATE = 8/13/2009  
 FILE NAME = c:\pva\pva\p1001\cearlock\2283+25.00\70623-shr-plnprf-204.dwg  
 PLOT SCALE = 42.3629' / IN.  
 USER NAME = cearlock.jd

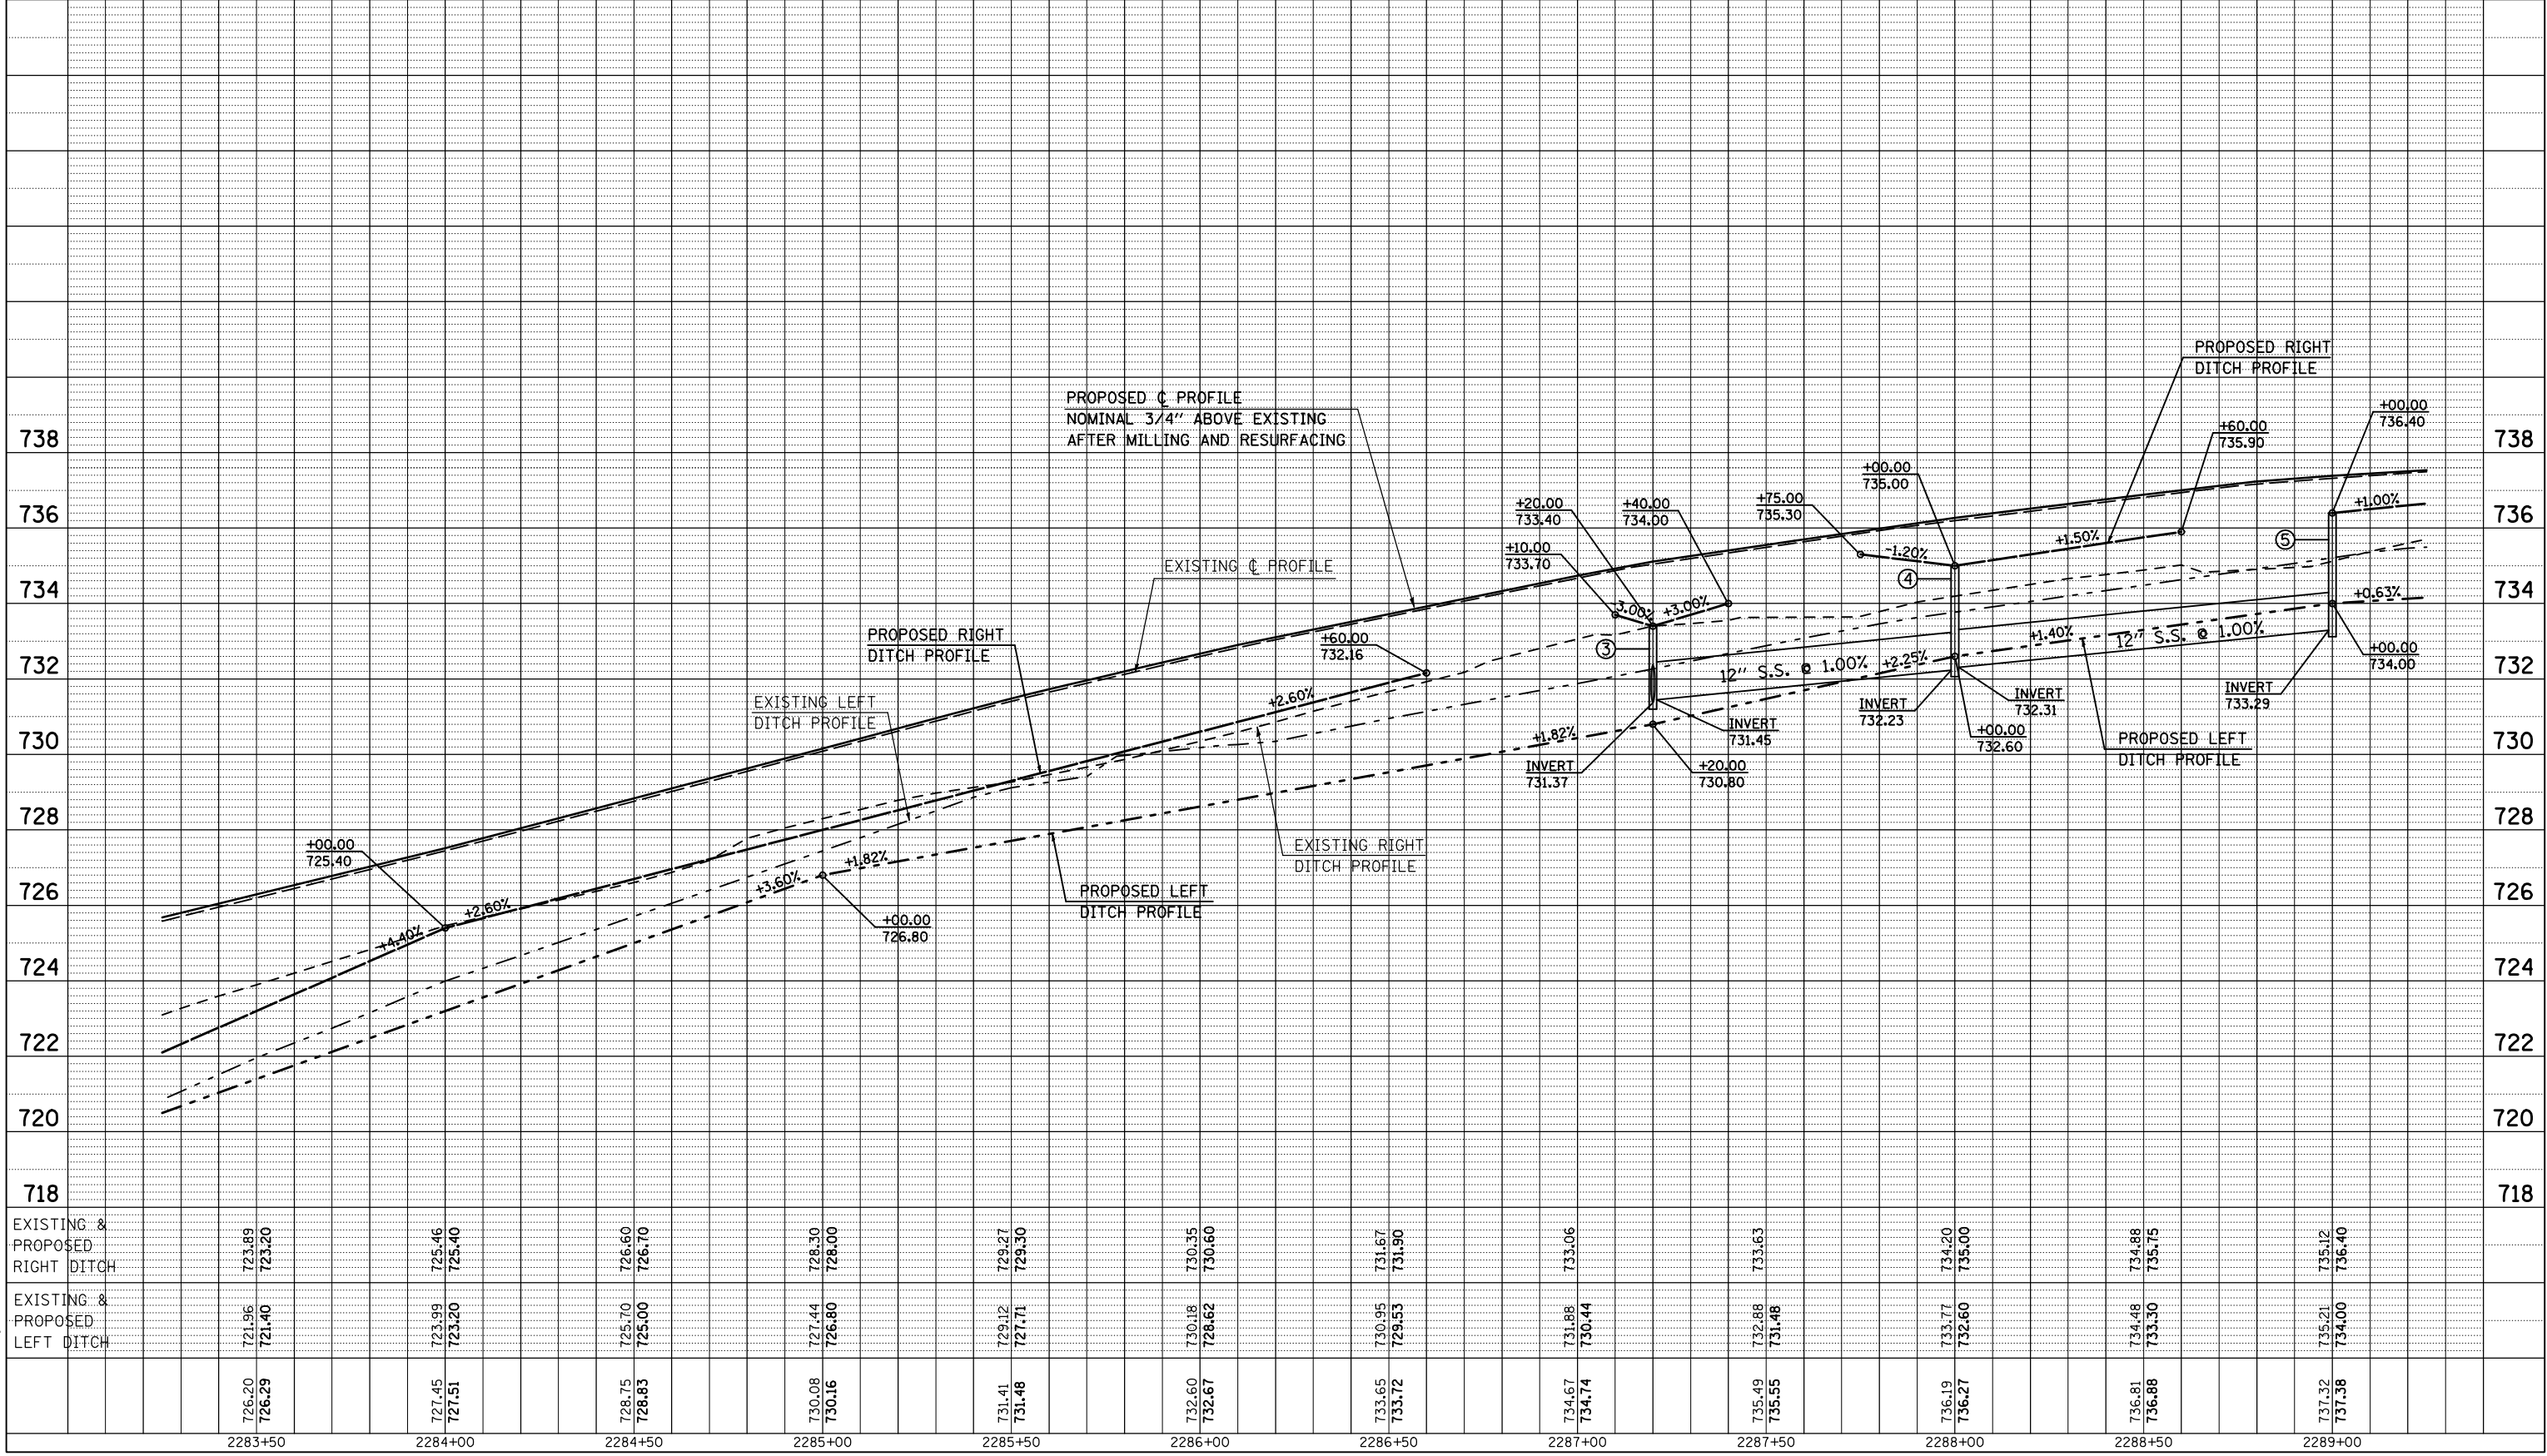

	2283+50	2284+00	2284+50	2285+00	2285+50	2286+00	2286+50	2287+00	2287+50	2288+00	2288+50	2289+00																															