

T.R. 303 (200N)
(EAST OF IL RTE. 130)

F.A.P. RTE.	SECTION	COUNTY	TOTAL SHEETS	SHEET NO.
808	*	**	715	155
STA. 201+25.00		TO STA. 201+25.00		
FED. ROAD DIST. NO.	ILLINOIS	FED. AID PROJECT		
* (205.57, 105)RS-2 ** CHAMPAIGN & DOUGLAS				

BY	DATE

FINAL SURVEY	SURVEYED	BY	DATE


NO.	NOTE BOOK	AREAS CHECKED

BY	DATE

ORIGINAL SURVEY	SURVEYED	BY	DATE

NO.	NOTE BOOK	AREAS CHECKED

PLOT DATE = 8/12/2005
FILE NAME = I:\105682\T.R.303\T.R.303.dwg
PLOT SCALE = 1/8" = 100'
USER NAME = ceer-lock,fd

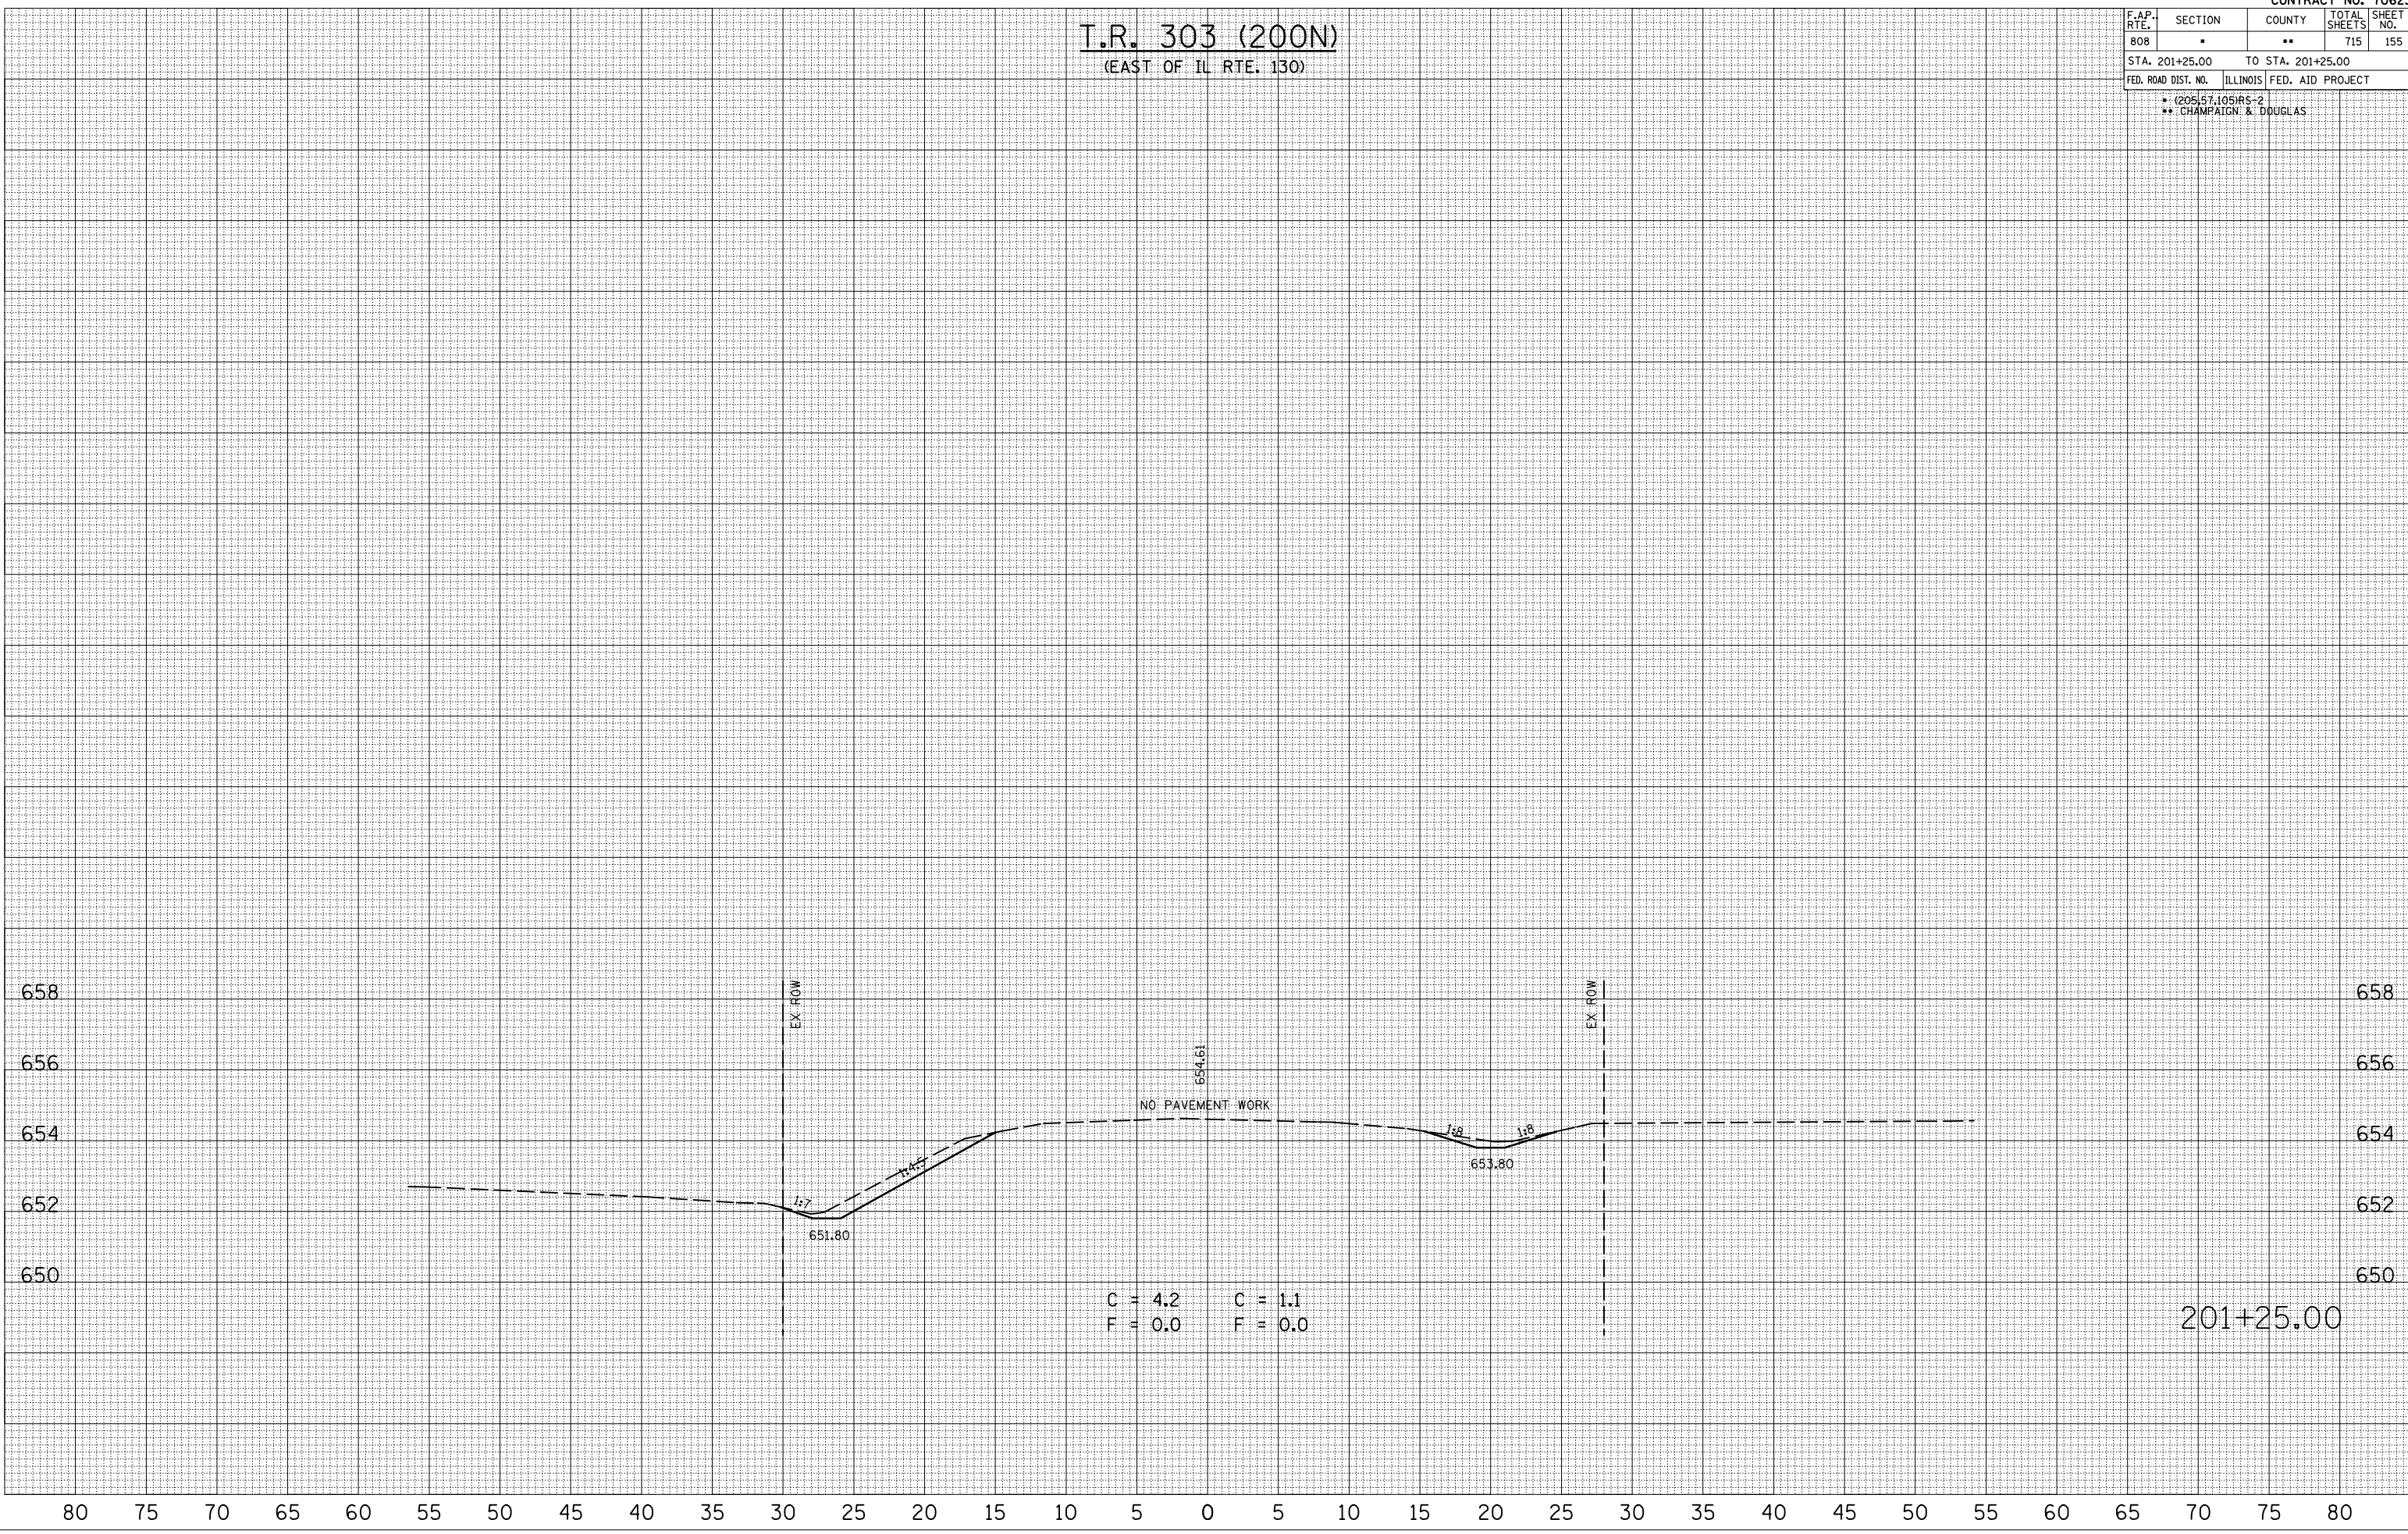

C = 4.2 C = 1.1
F = 0.0 F = 0.0

201+25.00