

T.R. 269A (600N)
(WEST OF IL RTE. 130)

F.A.P. RTE.	SECTION	COUNTY	TOTAL SHEETS	SHEET NO.
808	*	**	715	185
STA. 598+75.00		TO STA. 599+00.00		
FED. ROAD DIST. NO.		ILLINOIS	FED. AID PROJECT	
* (205) 57, 105) RS-2 ** CHAMPAIGN & DOUGLAS				


BY	DATE

NO.	AREAS CHECKED

BY	DATE

NO.	AREAS CHECKED

PLOT DATE = 8/12/2005
 FILE NAME = I:\10582\T.R.269A\T.R.269A.dwg
 PLOT SCALE = 1/8" = 100'
 USER NAME = ceer-lock,fd

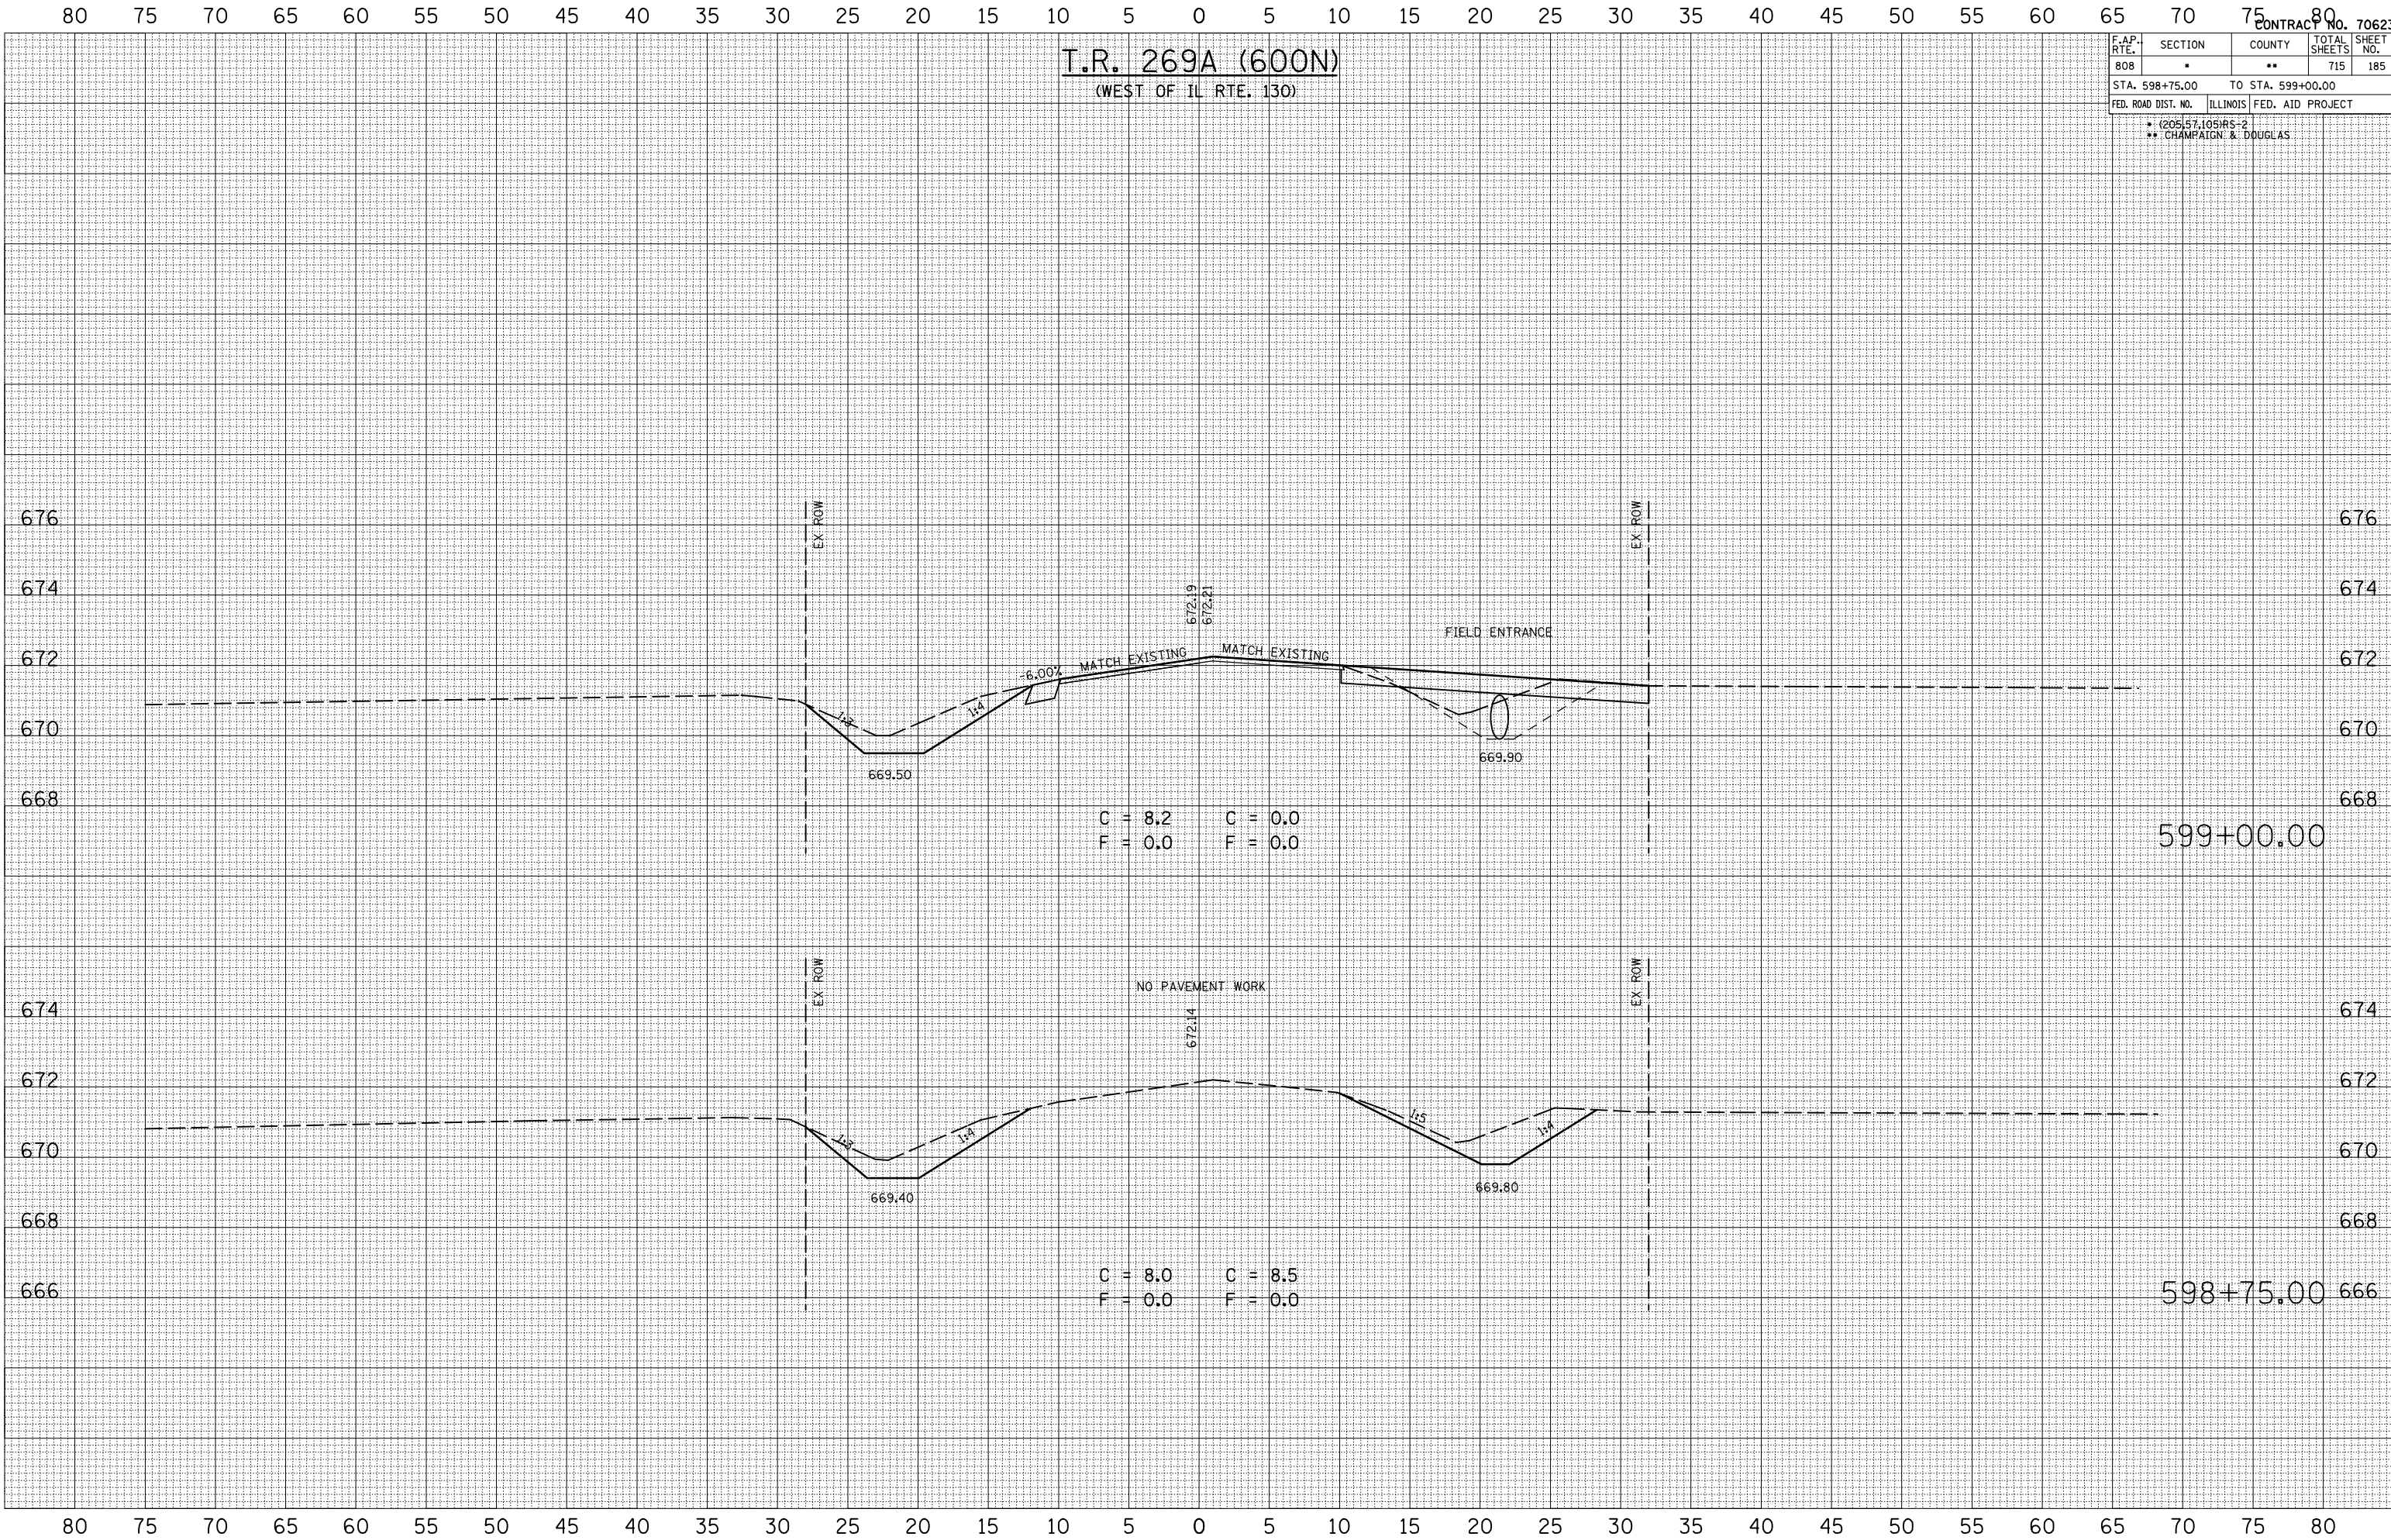

C = 8.2 C = 0.0
 F = 0.0 F = 0.0

C = 8.0 C = 8.5
 F = 0.0 F = 0.0

NO PAVEMENT WORK

599+00.00

598+75.00