

# Roosevelt Rd. (800N)

(WEST OF IL RTE. 130)

F.A.P. RTE.	SECTION	COUNTY	TOTAL SHEETS	SHEET NO.
808	.	**	715	208
STA. 799+25.00		TO STA. 799+50.00		
FED. ROAD DIST. NO.	ILLINOIS	FED. AID PROJECT		

• (205.57, 105)RS-2  
\*\* CHAMPAIGN & DOUGLAS


BY	DATE

NO.	AREAS CHECKED

BY	DATE

NO.	AREAS CHECKED

PLOT DATE = 8/12/2005  
 FILE NAME = I:\10582\CEARLOCK\JOB\800N\800N.DWG  
 PLOT SCALE = 1/8" = 10.000'  
 USER NAME = cearlock

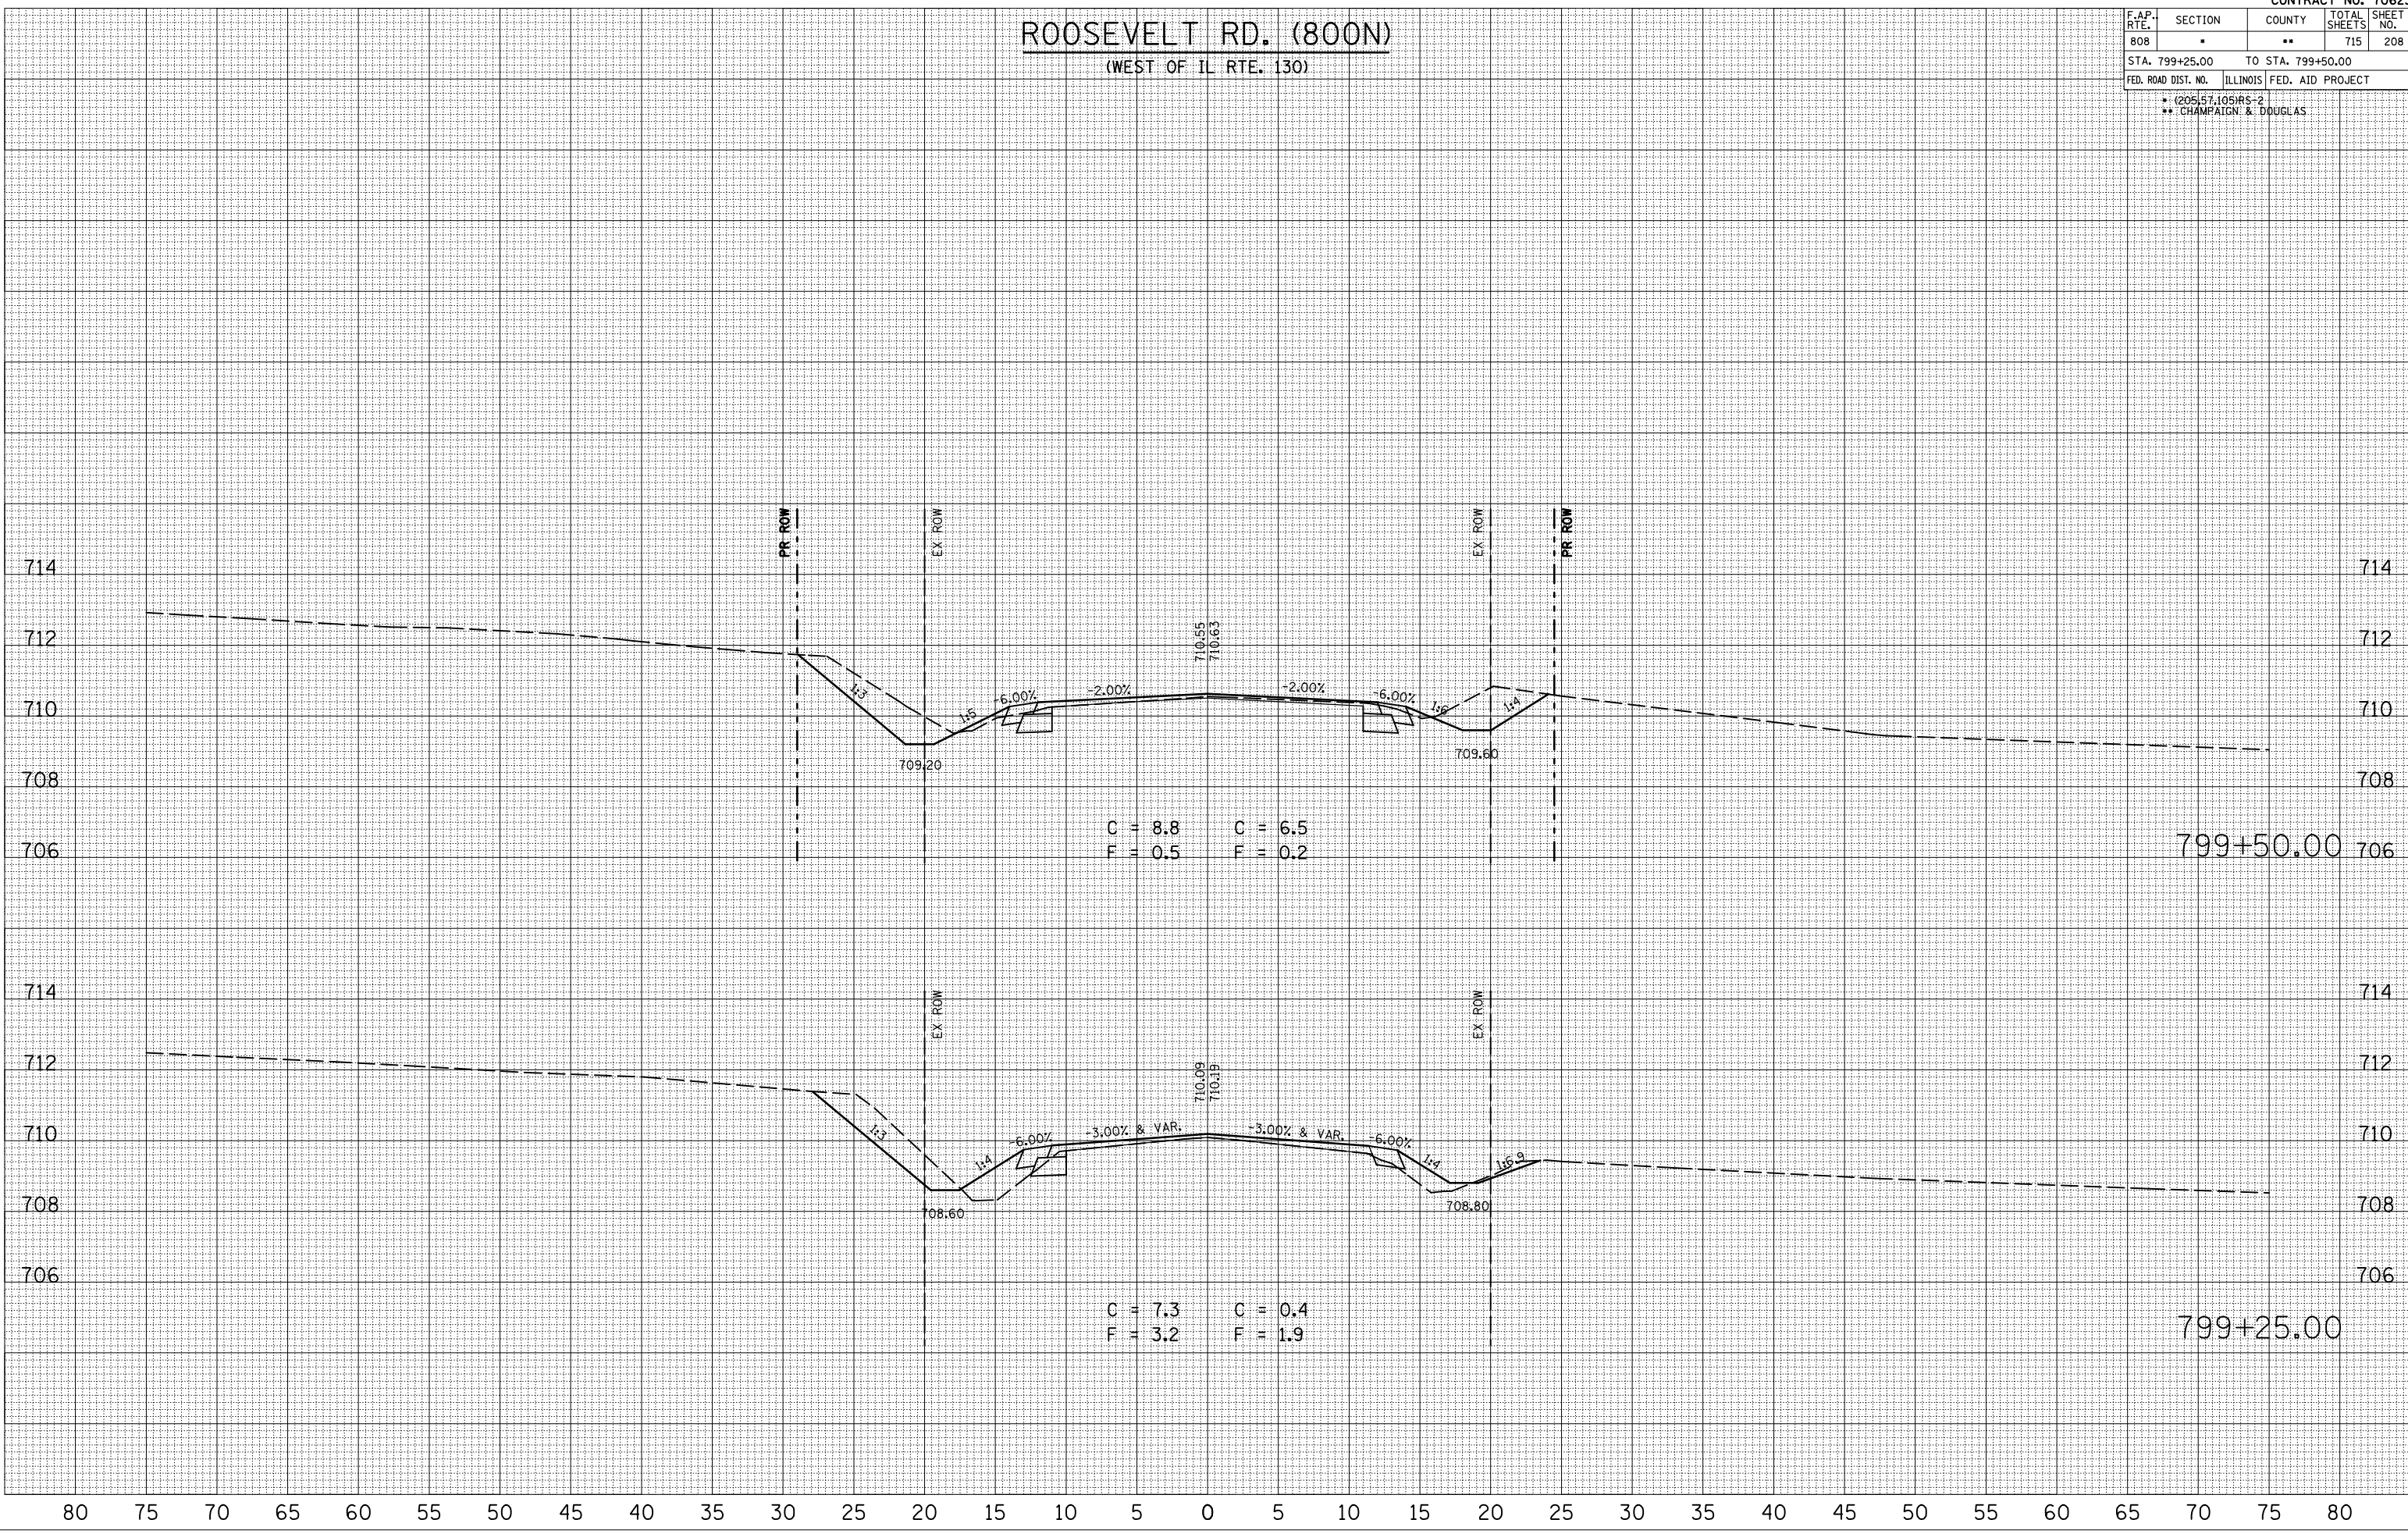

80 75 70 65 60 55 50 45 40 35 30 25 20 15 10 5 0 5 10 15 20 25 30 35 40 45 50 55 60 65 70

80 75 70 65 60 55 50 45 40 35 30 25 20 15 10 5 0 5 10 15 20 25 30 35 40 45 50 55 60 65 70 75 80