

SWALE AT STATION 2237+60.00

(WEST OF IL RTE. 130)

F.A.P. RTE.	SECTION	COUNTY	TOTAL SHEETS	SHEET NO.
808	*	**	715	211

STA. 8+70.00 TO STA. 8+90.00
 FED. ROAD DIST. NO. ILLINOIS FED. AID PROJECT

• (205)57,105)RS-2
 ** CHAMPAIGN & DOUGLAS


BY	DATE

NO.	AREAS CHECKED

BY	DATE

NO.	AREAS CHECKED

PLOT DATE = 8/12/2005
 FILE NAME = I:\105682\105682.dwg
 PLOT SCALE = 1" = 40.00'
 USER NAME = ceer-lock,fd

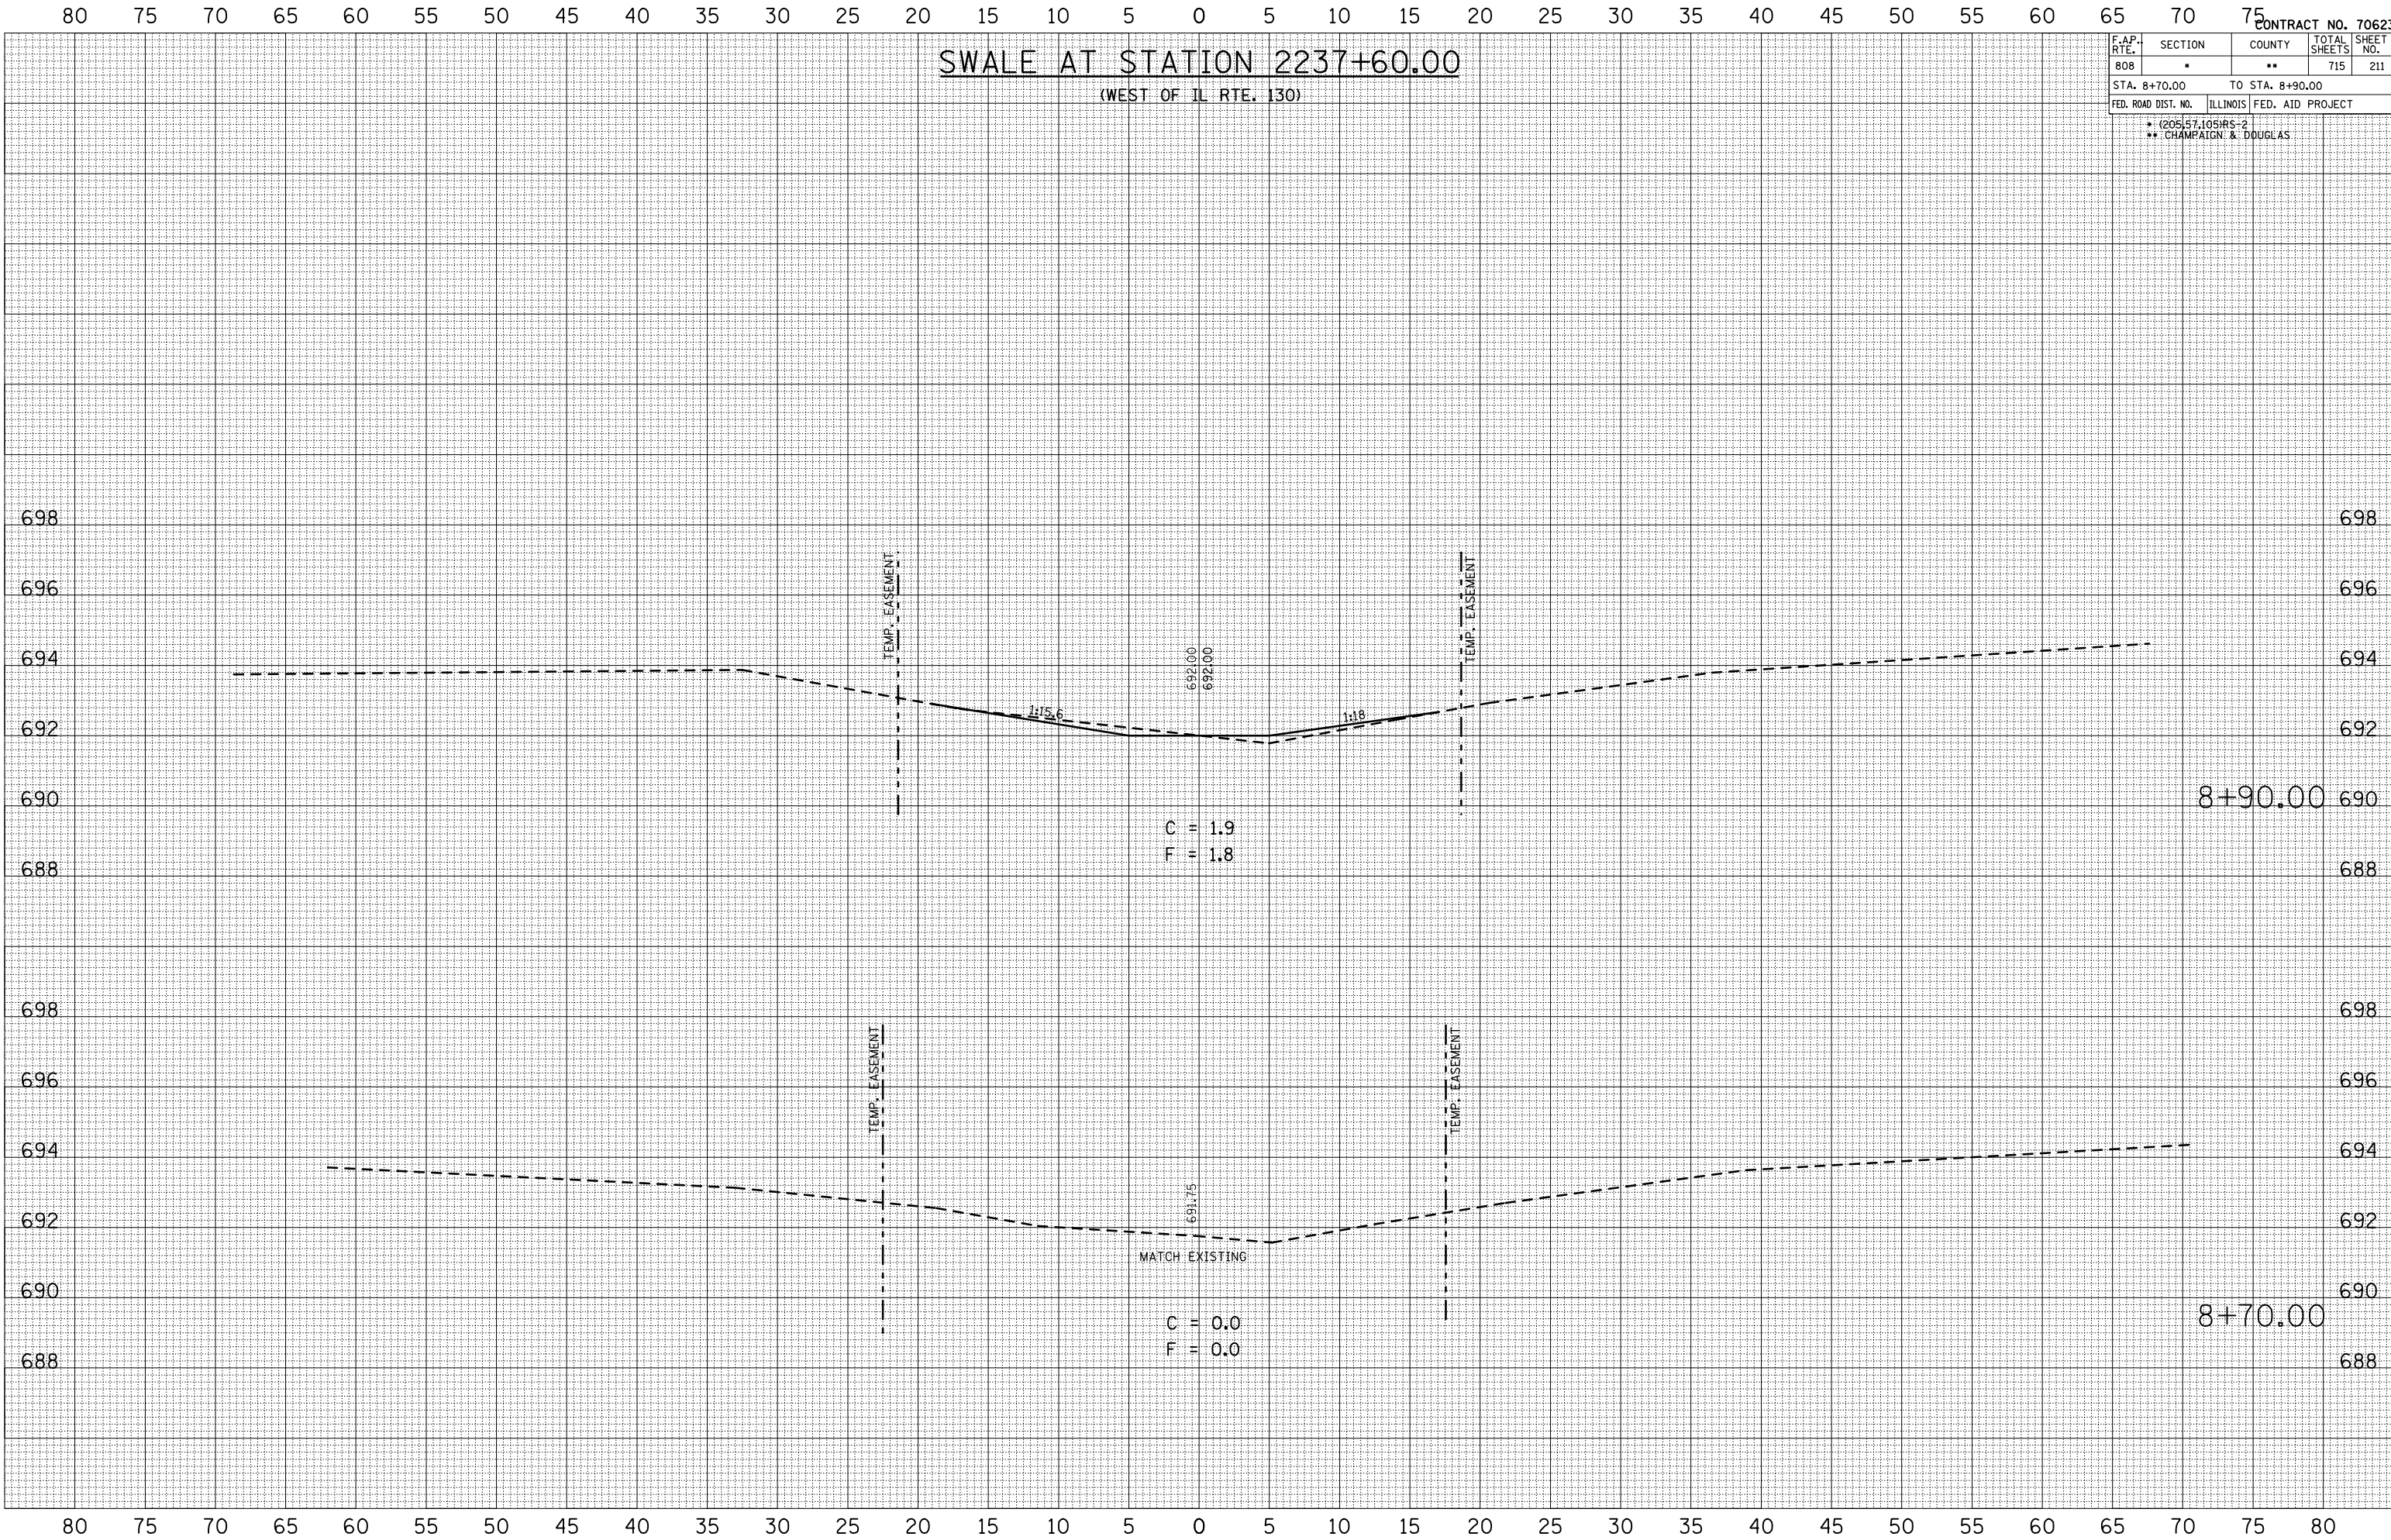

C = 1.9
 F = 1.8

C = 0.0
 F = 0.0

MATCH EXISTING

8+90.00

8+70.00