

F.A.P. RTE.	SECTION	COUNTY	TOTAL SHEETS	SHEET NO.
808	*	**	715	362
STA. 1030+00.00		TO STA. 1030+30.00		
FED. ROAD DIST. NO.		ILLINOIS FED. AID PROJECT		
* (205,57,105)RS-2 ** CHAMPAIGN & DOUGLAS				


BY	DATE

NO.	AREAS CHECKED

BY	DATE

NO.	AREAS CHECKED

PLOT DATE = 8/2/2009
 FILE NAME = 1030+00.00
 PLOT SCALE = 1/8" = 100'
 USER NAME = craigr

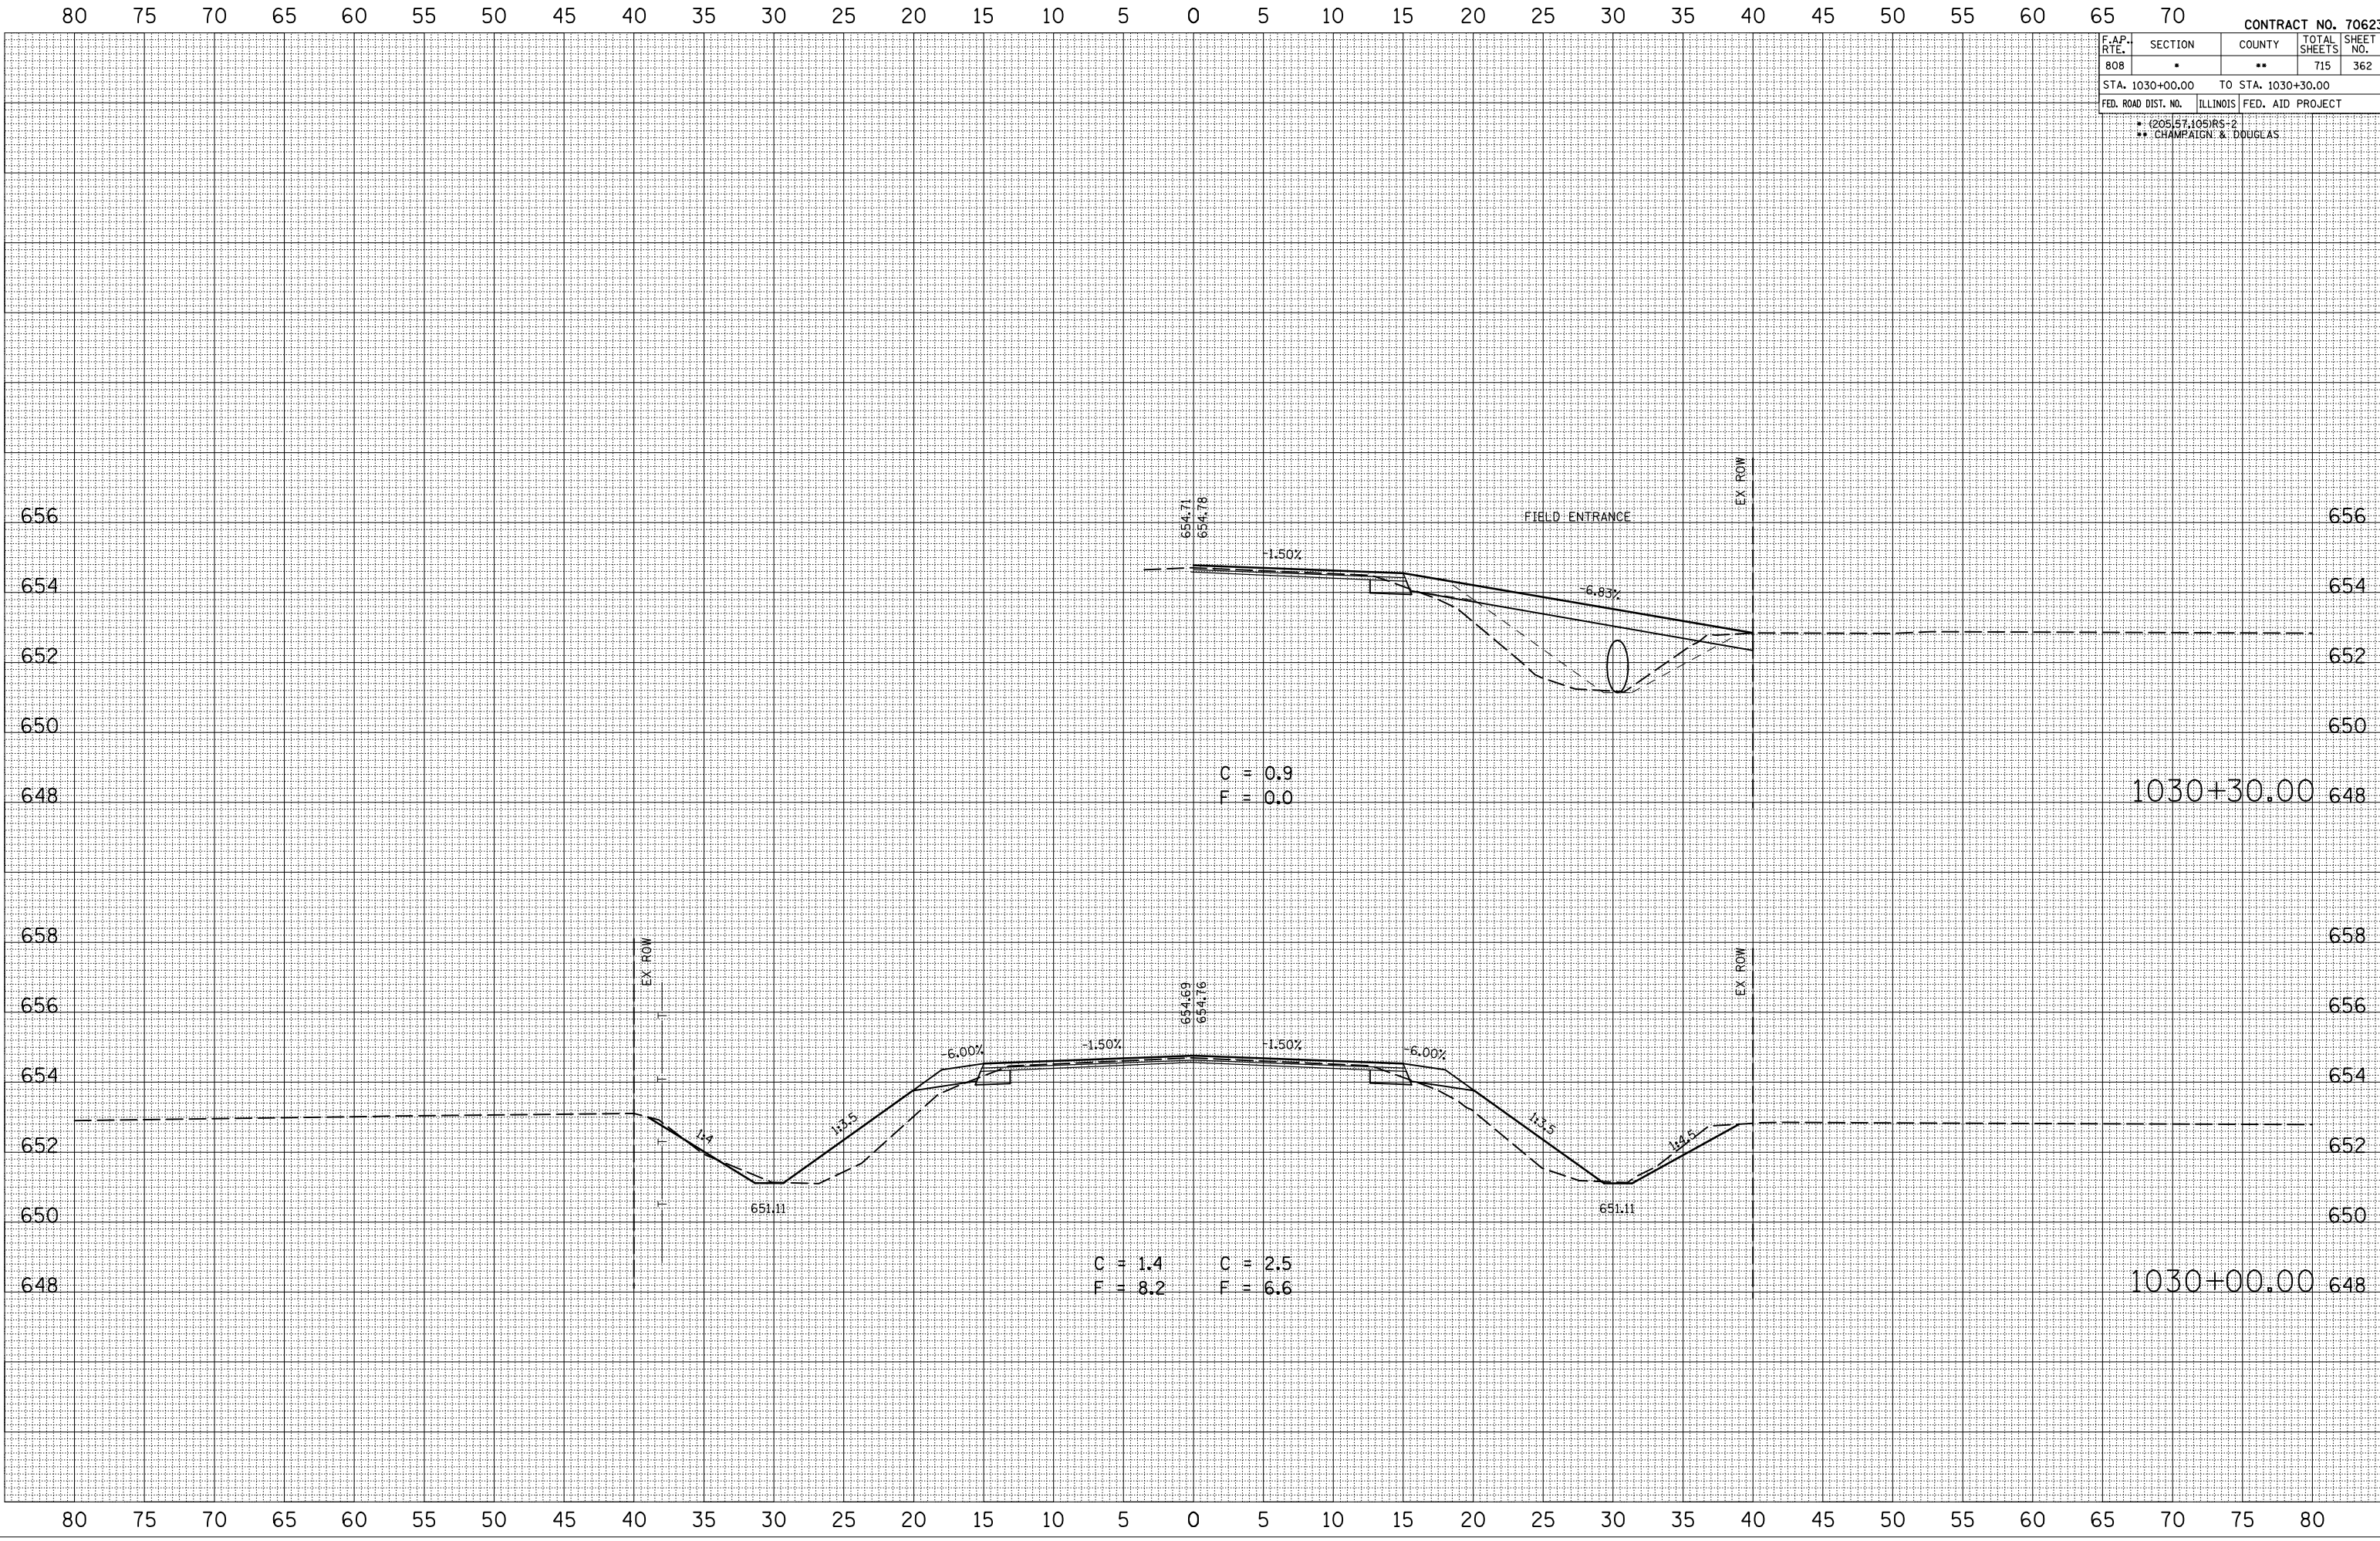

C = 0.9
 F = 0.0

C = 1.4 C = 2.5
 F = 8.2 F = 6.6