

| F.A.P. RTE. | SECTION | COUNTY | TOTAL SHEETS | SHEET NO. |
|------------------------|----------|--------------------|--------------|-----------|
| 808 | * | ** | 415 | 410 |
| STA. 1103+00.00 | | TO STA. 1103+14.60 | | |
| FED. ROAD DIST. NO. | ILLINOIS | FED. AID PROJECT | | |
| * (205) 57, 105) RS-2 | | | | |
| ** CHAMPAIGN & DOUGLAS | | | | |


| BY | DATE |
|----|------|
| | |

| NO. | AREAS CHECKED |
|-----|---------------|
| | |

| BY | DATE |
|----|------|
| | |

| NO. | AREAS CHECKED |
|-----|---------------|
| | |

PLOT DATE = 8/2/2009
 FILE NAME = I:\105682\CRAIGRE\105682\105682.dgn
 PLOT SCALE = 1/8" = 1' IN.
 USER NAME = craigre

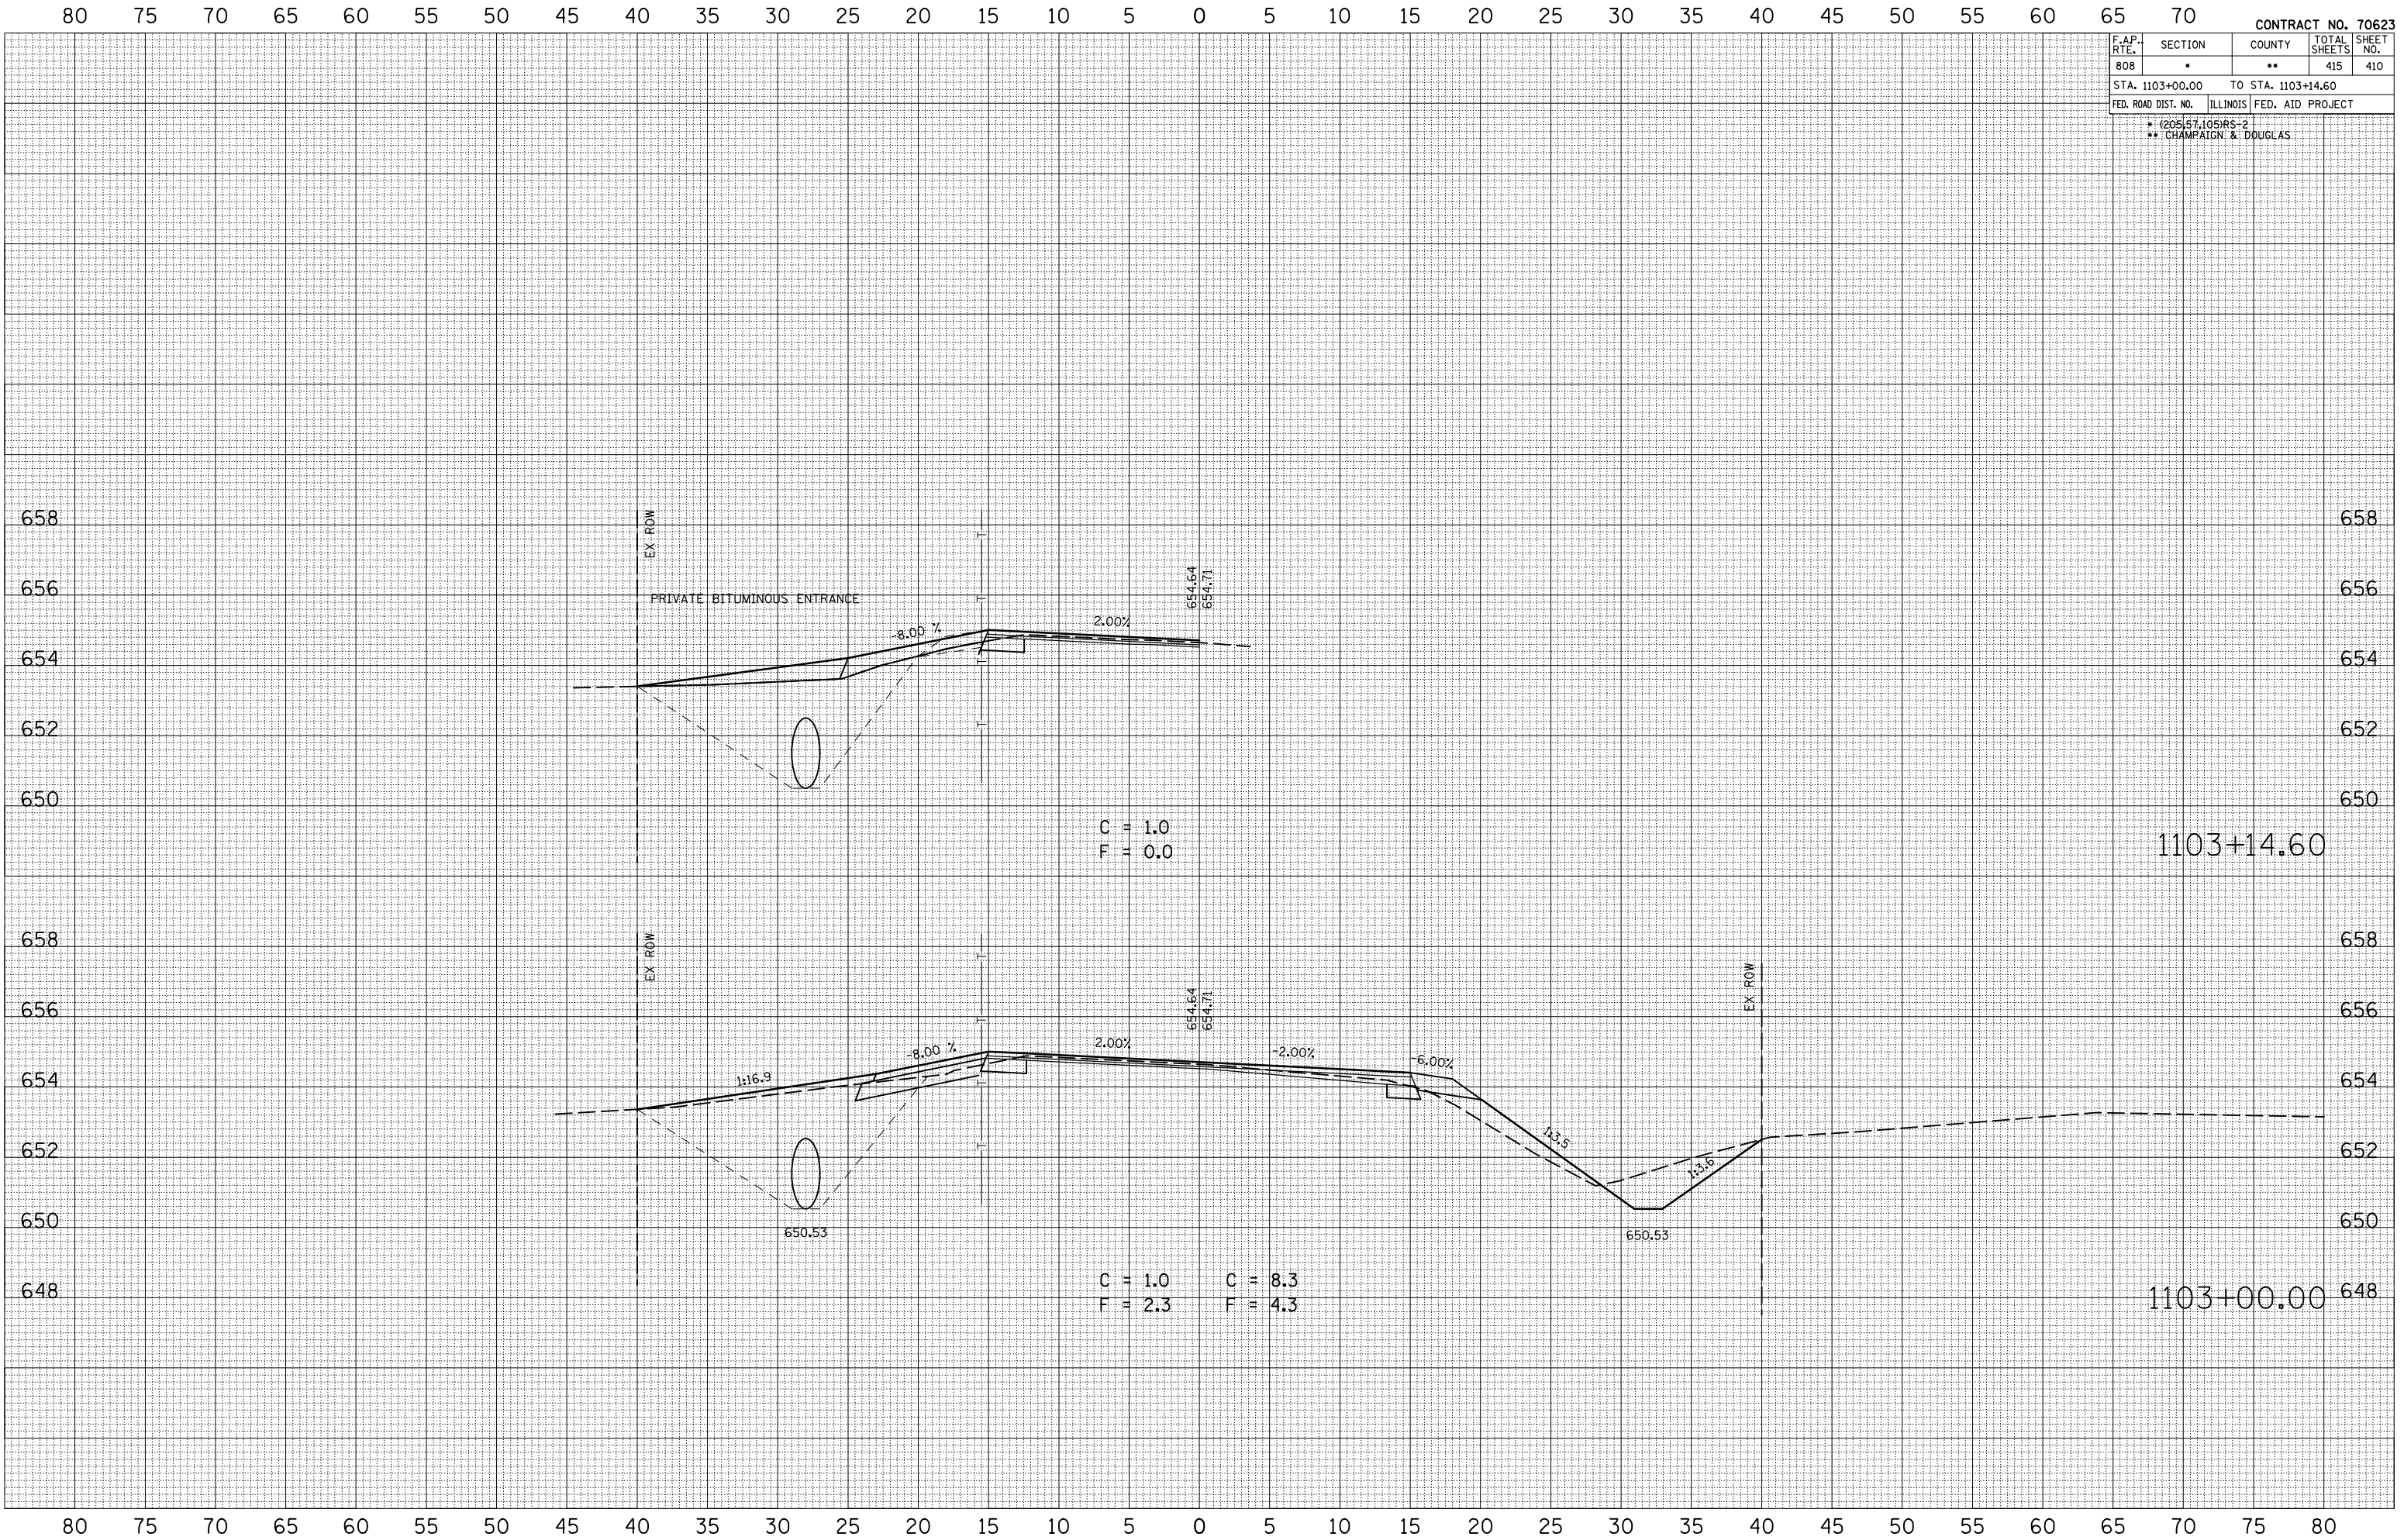

1103+14.60

1103+00.00