

F.A.P. RTE.	SECTION	COUNTY	TOTAL SHEETS	SHEET NO.
808	*	**	715	412
STA. 1104+50.00		TO STA. 1104+86.50		
FED. ROAD DIST. NO.	ILLINOIS	FED. AID PROJECT		


• (205)57,105)RS-2
 ** CHAMPAIGN & DOUGLAS

DATE	BY

NO.	AREAS CHECKED	AREAS	DATE	BY

NO.	AREAS CHECKED	AREAS	DATE	BY

PLOT DATE = 8/2/2009
 FILE NAME = I:\105682\105682.dgn
 PLOT SCALE = 1/8" = 1' IN.
 USER NAME = craigr

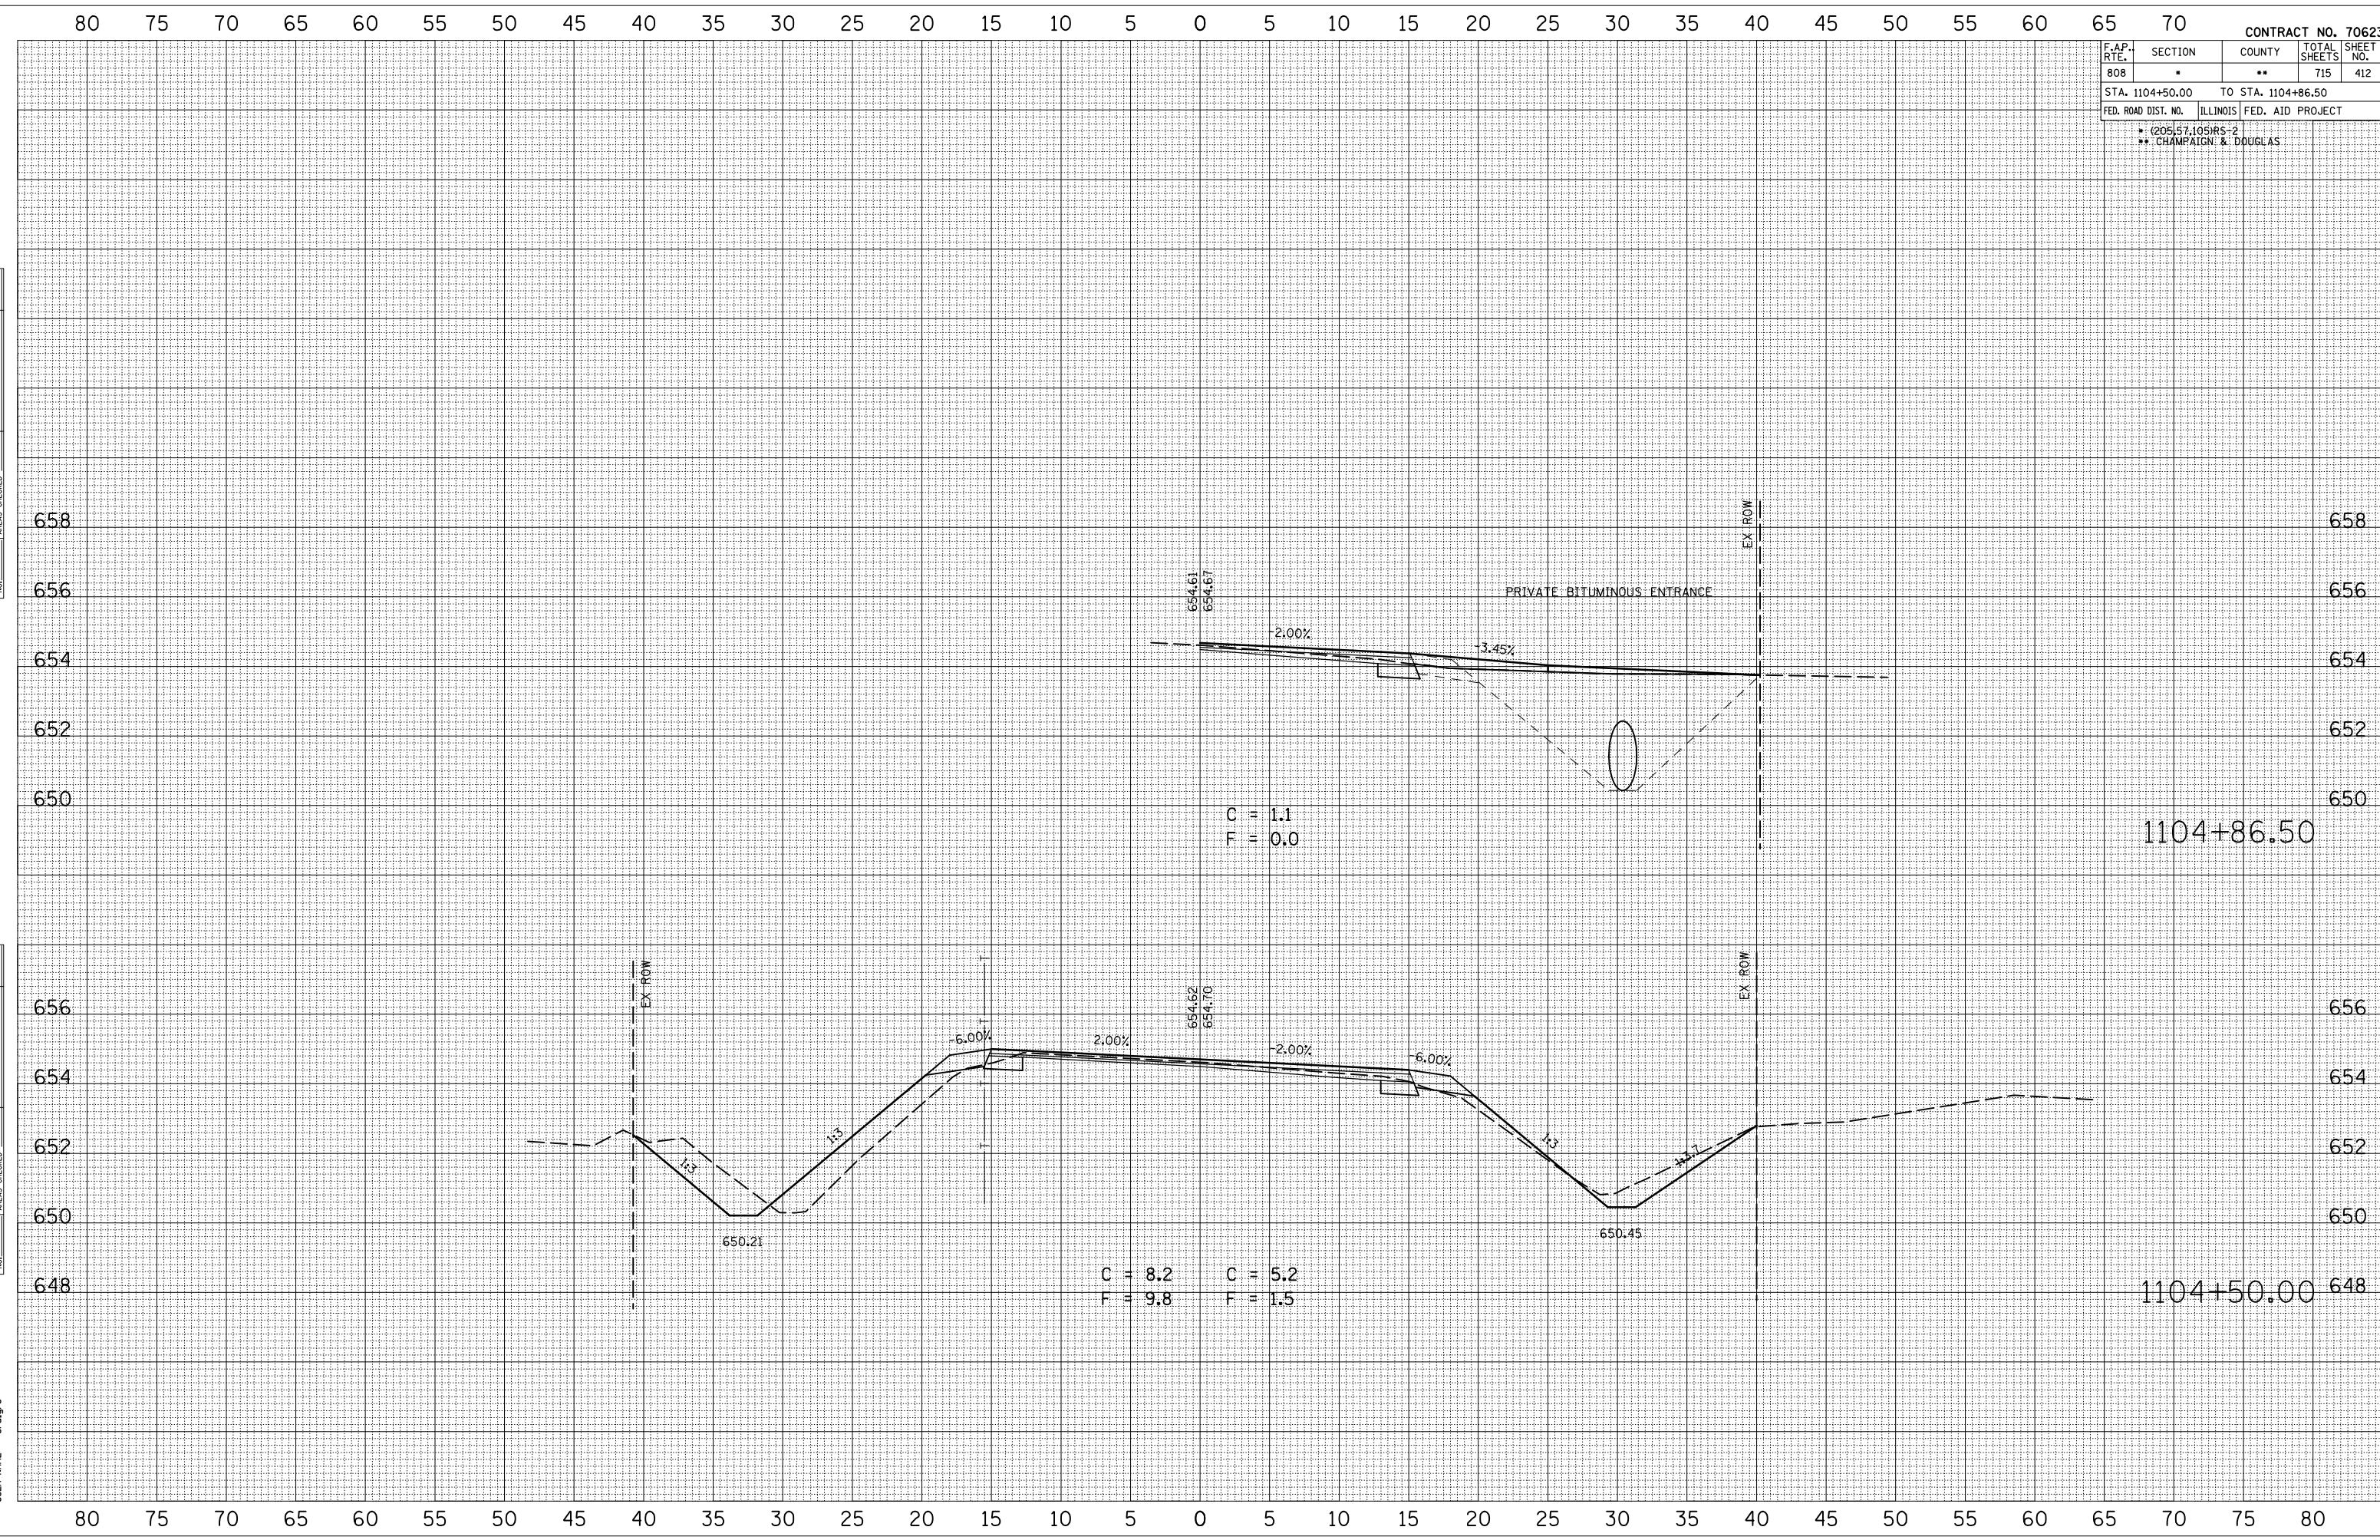

1104+86.50

1104+50.00