

F.A.P. RTE.	SECTION	COUNTY	TOTAL SHEETS	SHEET NO.
808	*	**	715	431

STA. 1122+00.00 TO STA. 1123+00.00
 FED. ROAD DIST. NO. ILLINOIS FED. AID PROJECT
 • (205) 57.105/RS-2
 ** CHAMPAIGN & DOUGLAS


BY	DATE

NO.	AREAS CHECKED	AREAS	PLATE	PLOTTED	SURVEYED

BY	DATE

NO.	AREAS CHECKED	AREAS	PLATE	PLOTTED	SURVEYED

PLOT DATE = 8/2/2009
 FILE NAME = 1122+00.00.dwg
 PLOT SCALE = 1/8"=1'-0"
 USER NAME = craige

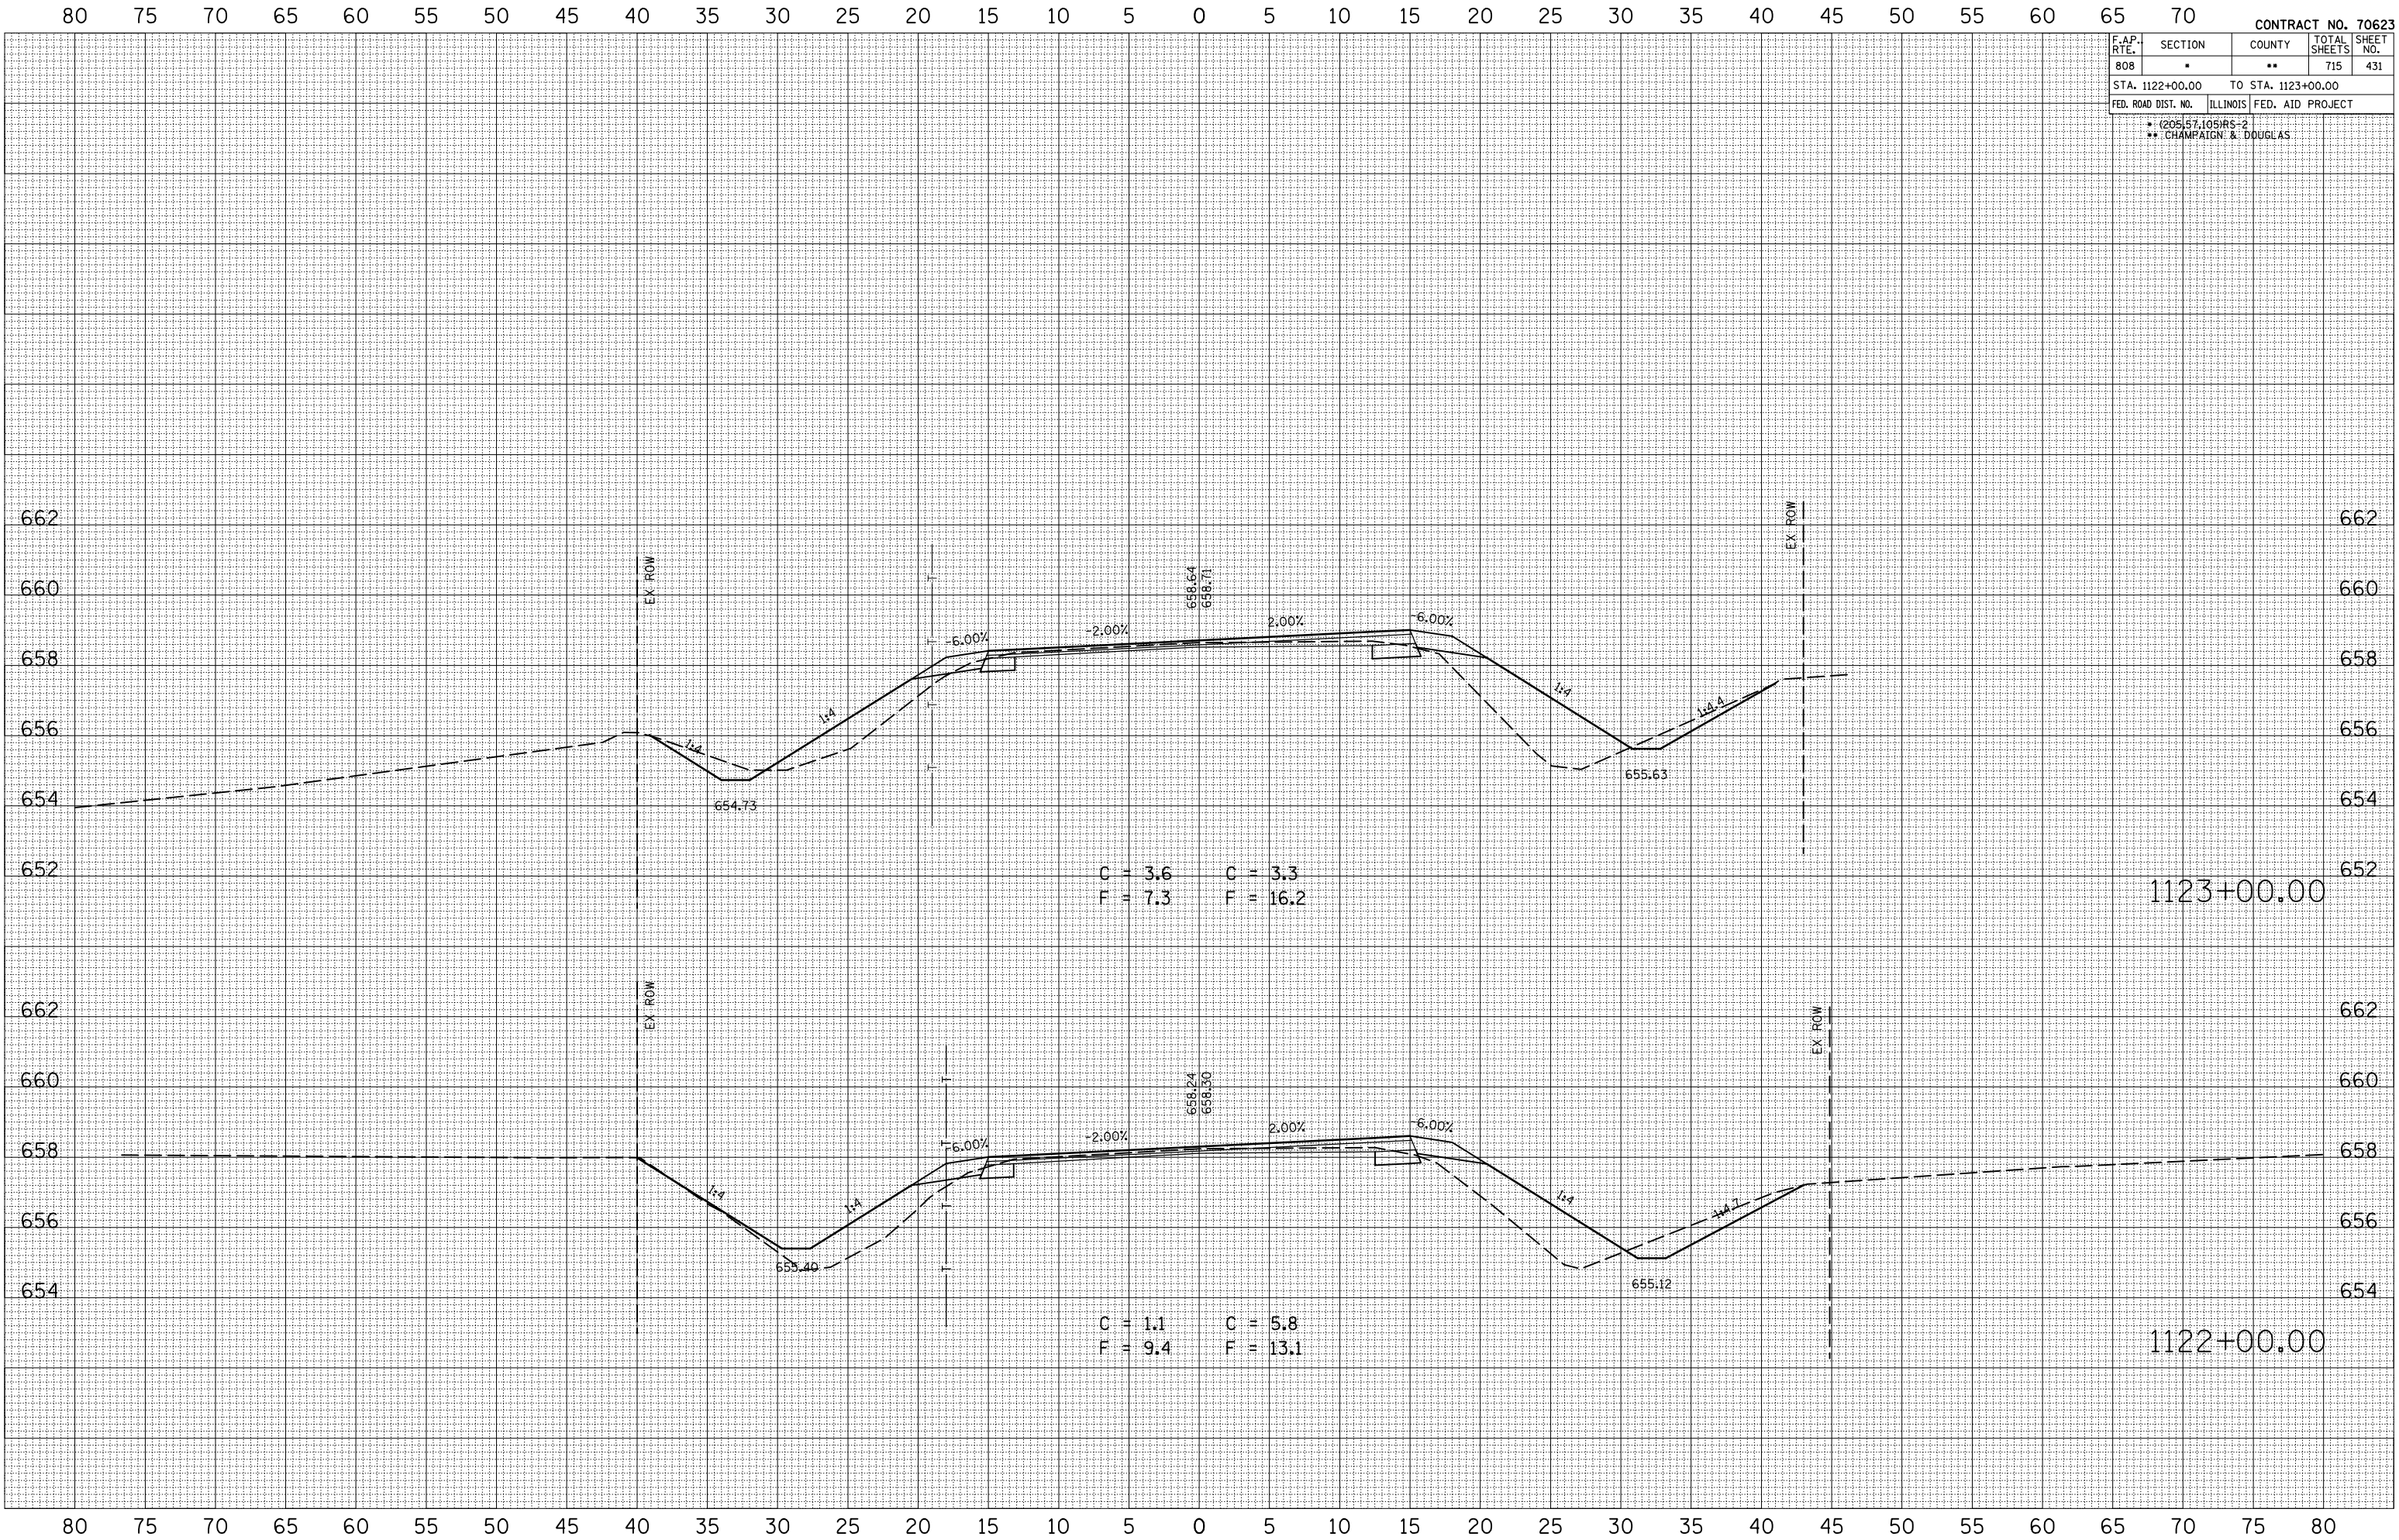

1123+00.00

1122+00.00