

F.A.P. RTE.	SECTION	COUNTY	TOTAL SHEETS	SHEET NO.
808	*	**	715	438
STA. 1128+00.00		TO STA. 1128+00.00		
FED. ROAD DIST. NO.	ILLINOIS	FED. AID PROJECT		

• (205.57,105)RS-2
 ** CHAMPAIGN & DOUGLAS


BY	DATE

NO.	AREAS CHECKED

BY	DATE

NO.	AREAS CHECKED

PLOT DATE = 8/2/2009
 FILE NAME = I:\16582\CRAIGRE\1128+00.00\1128+00.00.dgn
 PLOT SCALE = 1/8"=1'-0"
 USER NAME = craigre

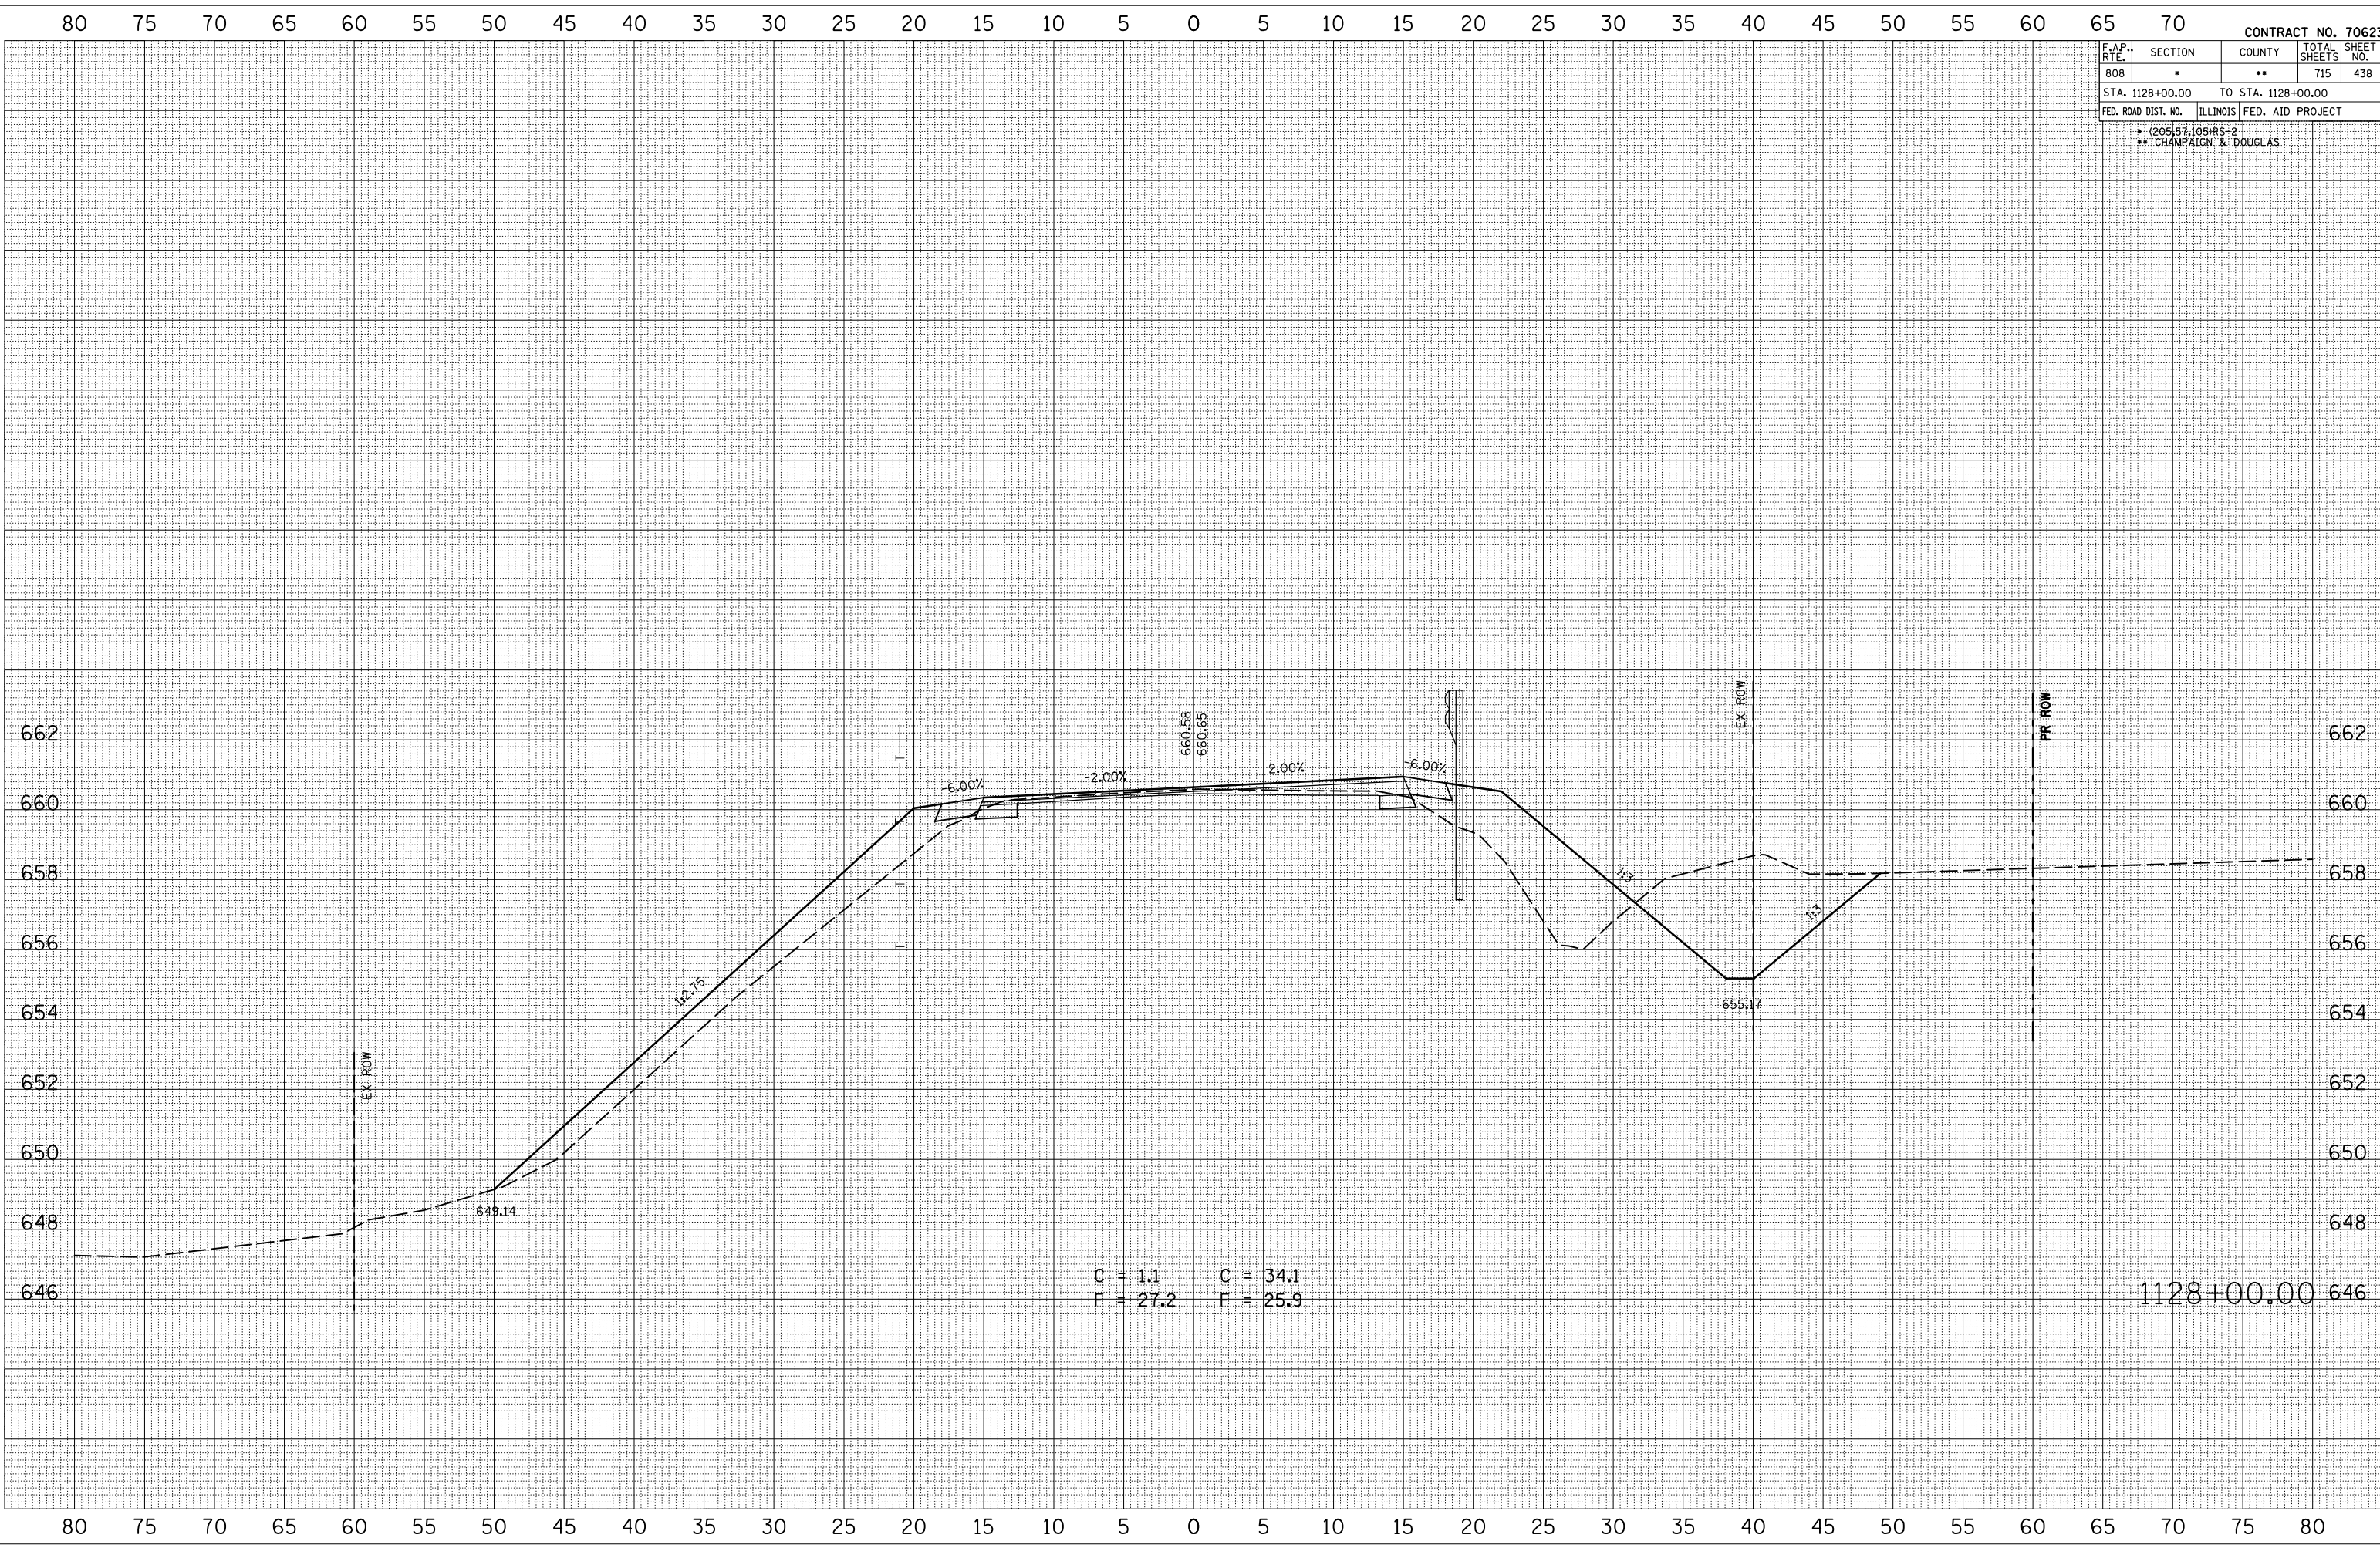

C = 1.1 C = 34.1
 F = 27.2 F = 25.9

1128+00.00 646