

F.A.P. RTE.	SECTION	COUNTY	TOTAL SHEETS	SHEET NO.
808	*	**	715	439
STA. 1128+15.00		TO STA. 1128+15.00		
FED. ROAD DIST. NO.	ILLINOIS	FED. AID PROJECT		

• (205)57,105)RS-2
 ** CHAMPAIGN & DOUGLAS


BY	DATE

FINAL SURVEY	SURVEYED
NOTE BOOK NO.	AREAS CHECKED

BY	DATE

ORIGINAL SURVEY	SURVEYED
FILE NAME	AREAS CHECKED

PLOT DATE = 8/2/2009
 FILE NAME = 1128+15.00
 PLOT SCALE = 1/8" = 40'
 USER NAME = craigr

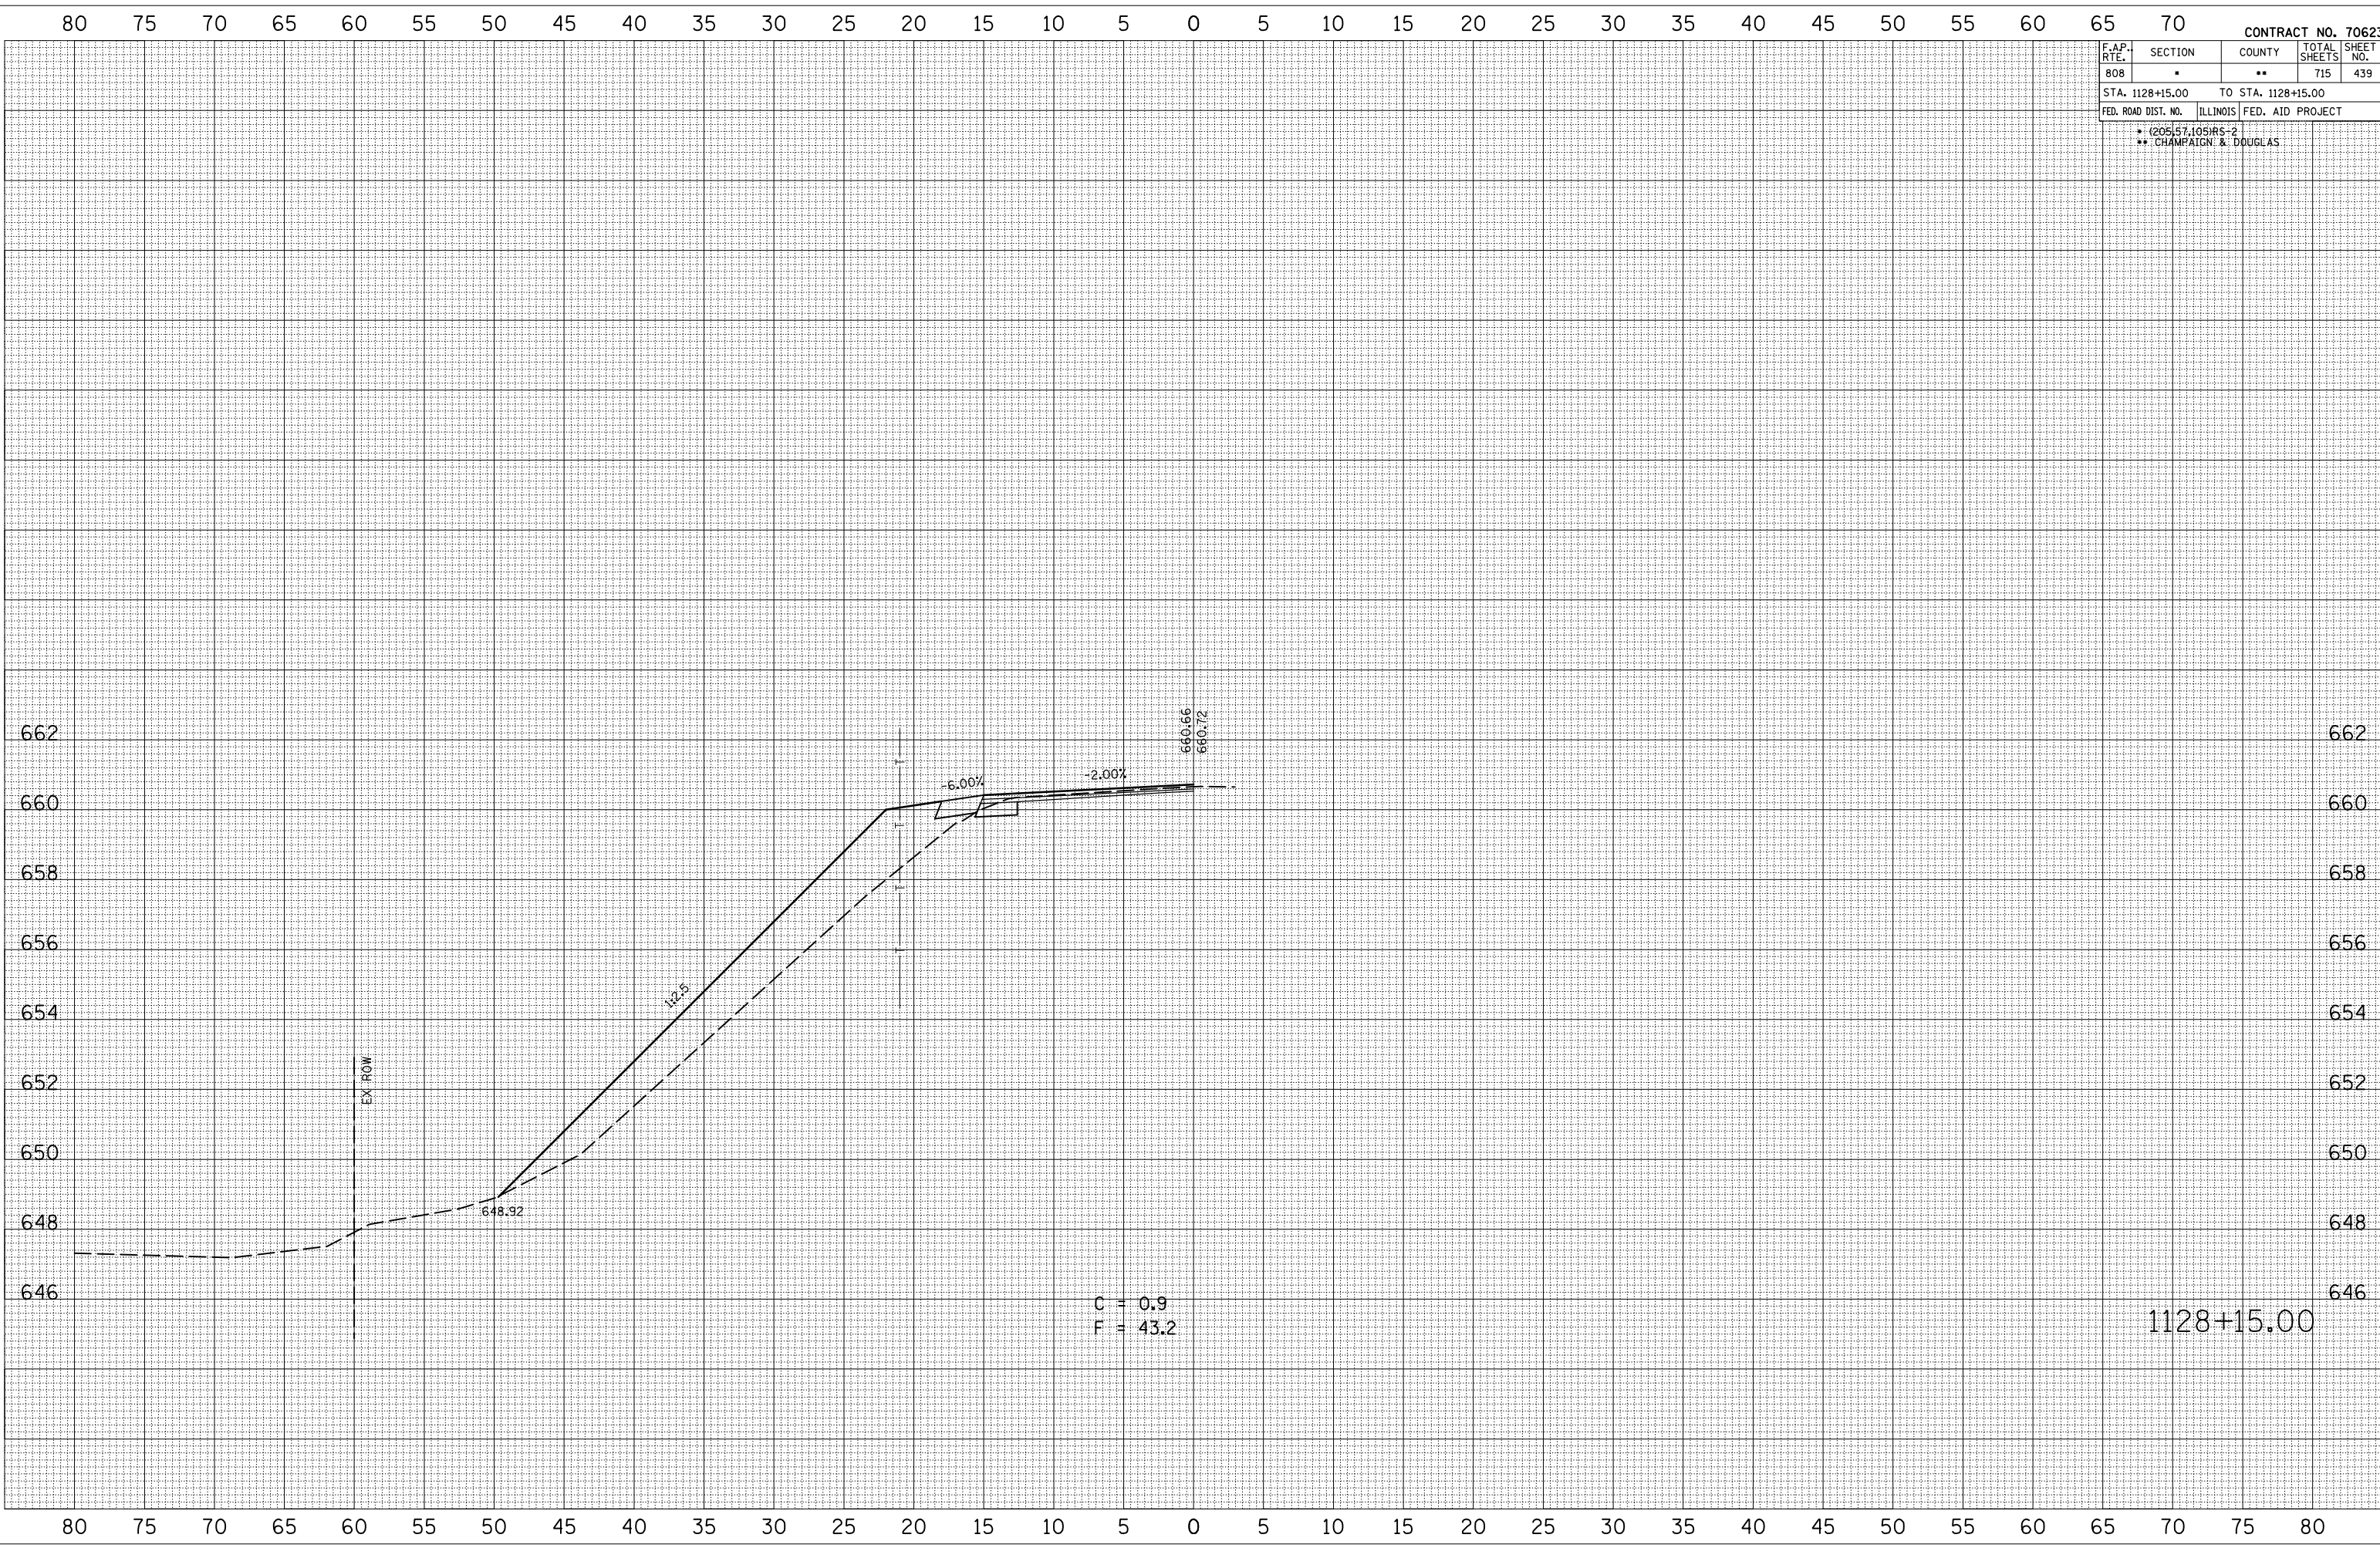

1128+15.00