

F.A.P. RTE.	SECTION	COUNTY	TOTAL SHEETS	SHEET NO.
808	*	**	715	459
STA. 1140+00.00		TO STA. 1141+00.00		
FED. ROAD DIST. NO.		ILLINOIS FED. AID PROJECT		

• (205)57,105RS-2
 ** CHAMPAIGN & DOUGLAS


BY	DATE

NO.	DATE	BY	DESCRIPTION

BY	DATE

NO.	DATE	BY	DESCRIPTION

PLOT DATE = 8/2/2009
 FILE NAME = 1140+00.00.dgn
 PLOT SCALE = 1/8" = 1' IN.
 USER NAME = craigr

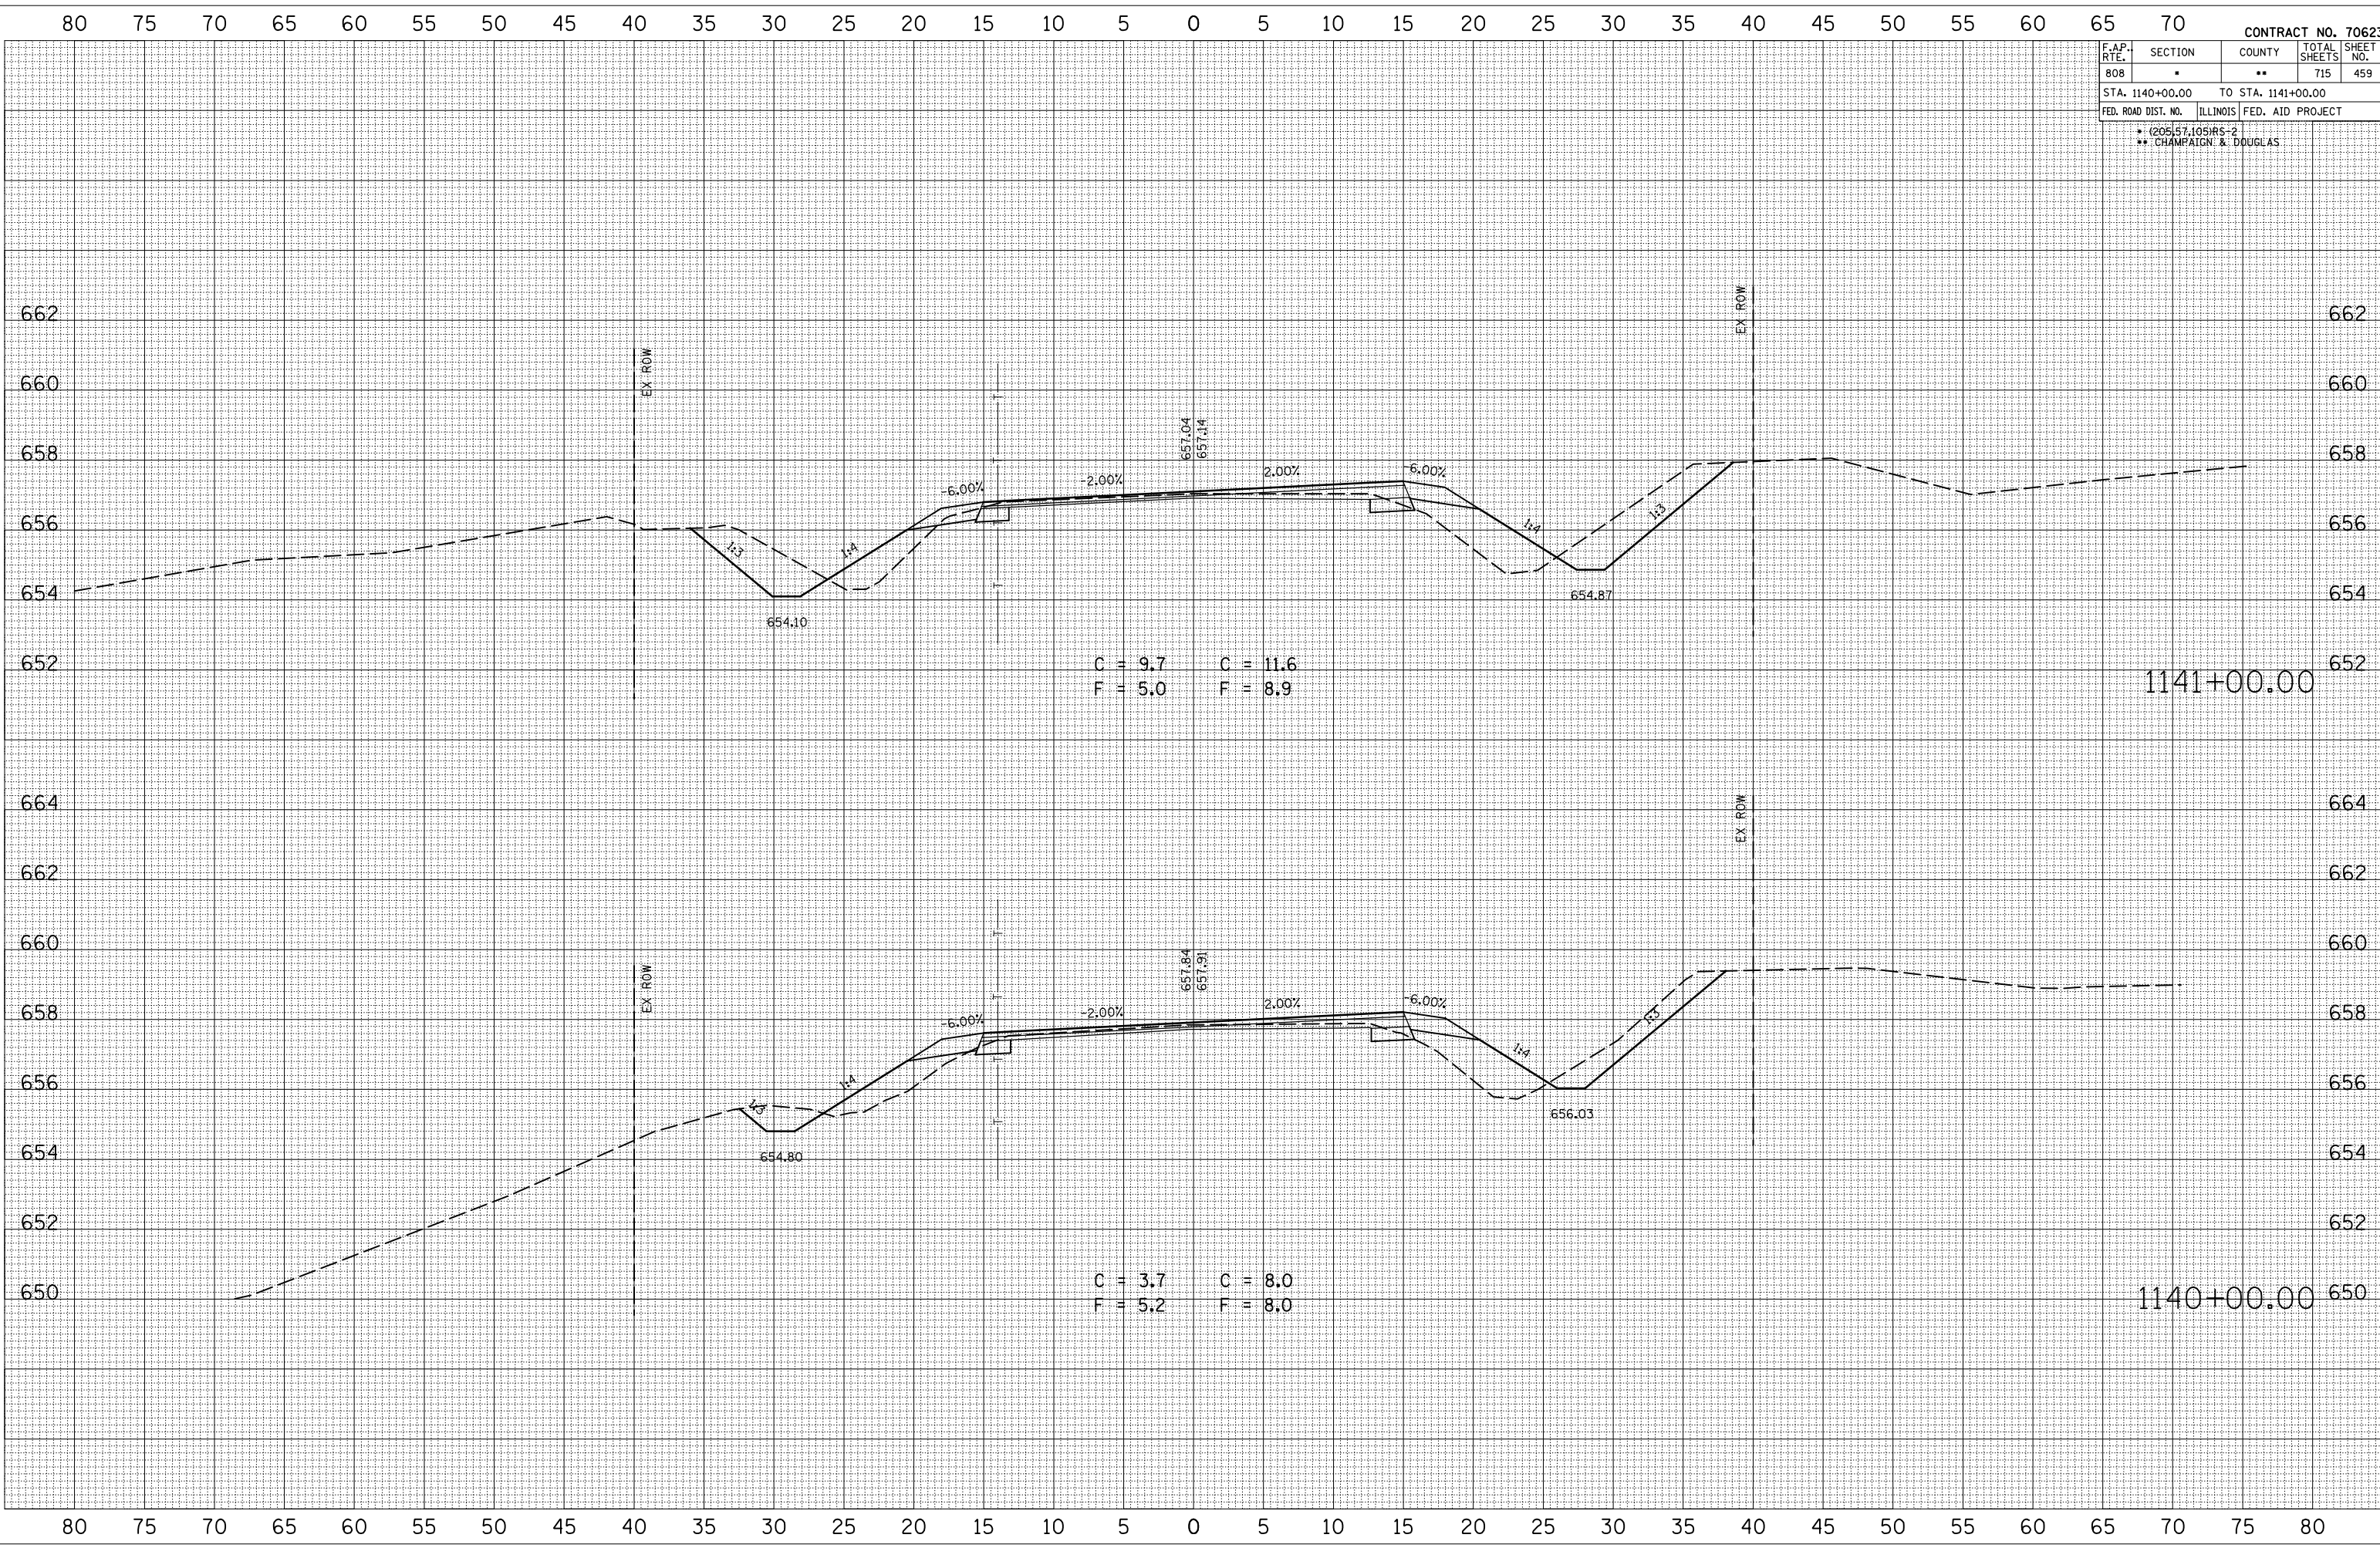

1141+00.00

1140+00.00