

F.A.P. RTE.	SECTION	COUNTY	TOTAL SHEETS	SHEET NO.
808	*	**	715	522
STA. 2068+00.00		TO STA. 2069+00.00		
FED. ROAD DIST. NO.	ILLINOIS	FED. AID PROJECT		

• (205.57, 105)RS-2  
 \*\* CHAMPAIGN & DOUGLAS


BY	DATE

NO.	AREAS CHECKED	AREAS	PLATE	PLOTTED	SURVEYED

BY	DATE

NO.	AREAS CHECKED	AREAS	PLATE	PLOTTED	SURVEYED

PLOT DATE = 8/2/2009  
 FILE NAME = 1015682  
 PLOT SCALE = 1/8" = 100'  
 USER NAME = craigr

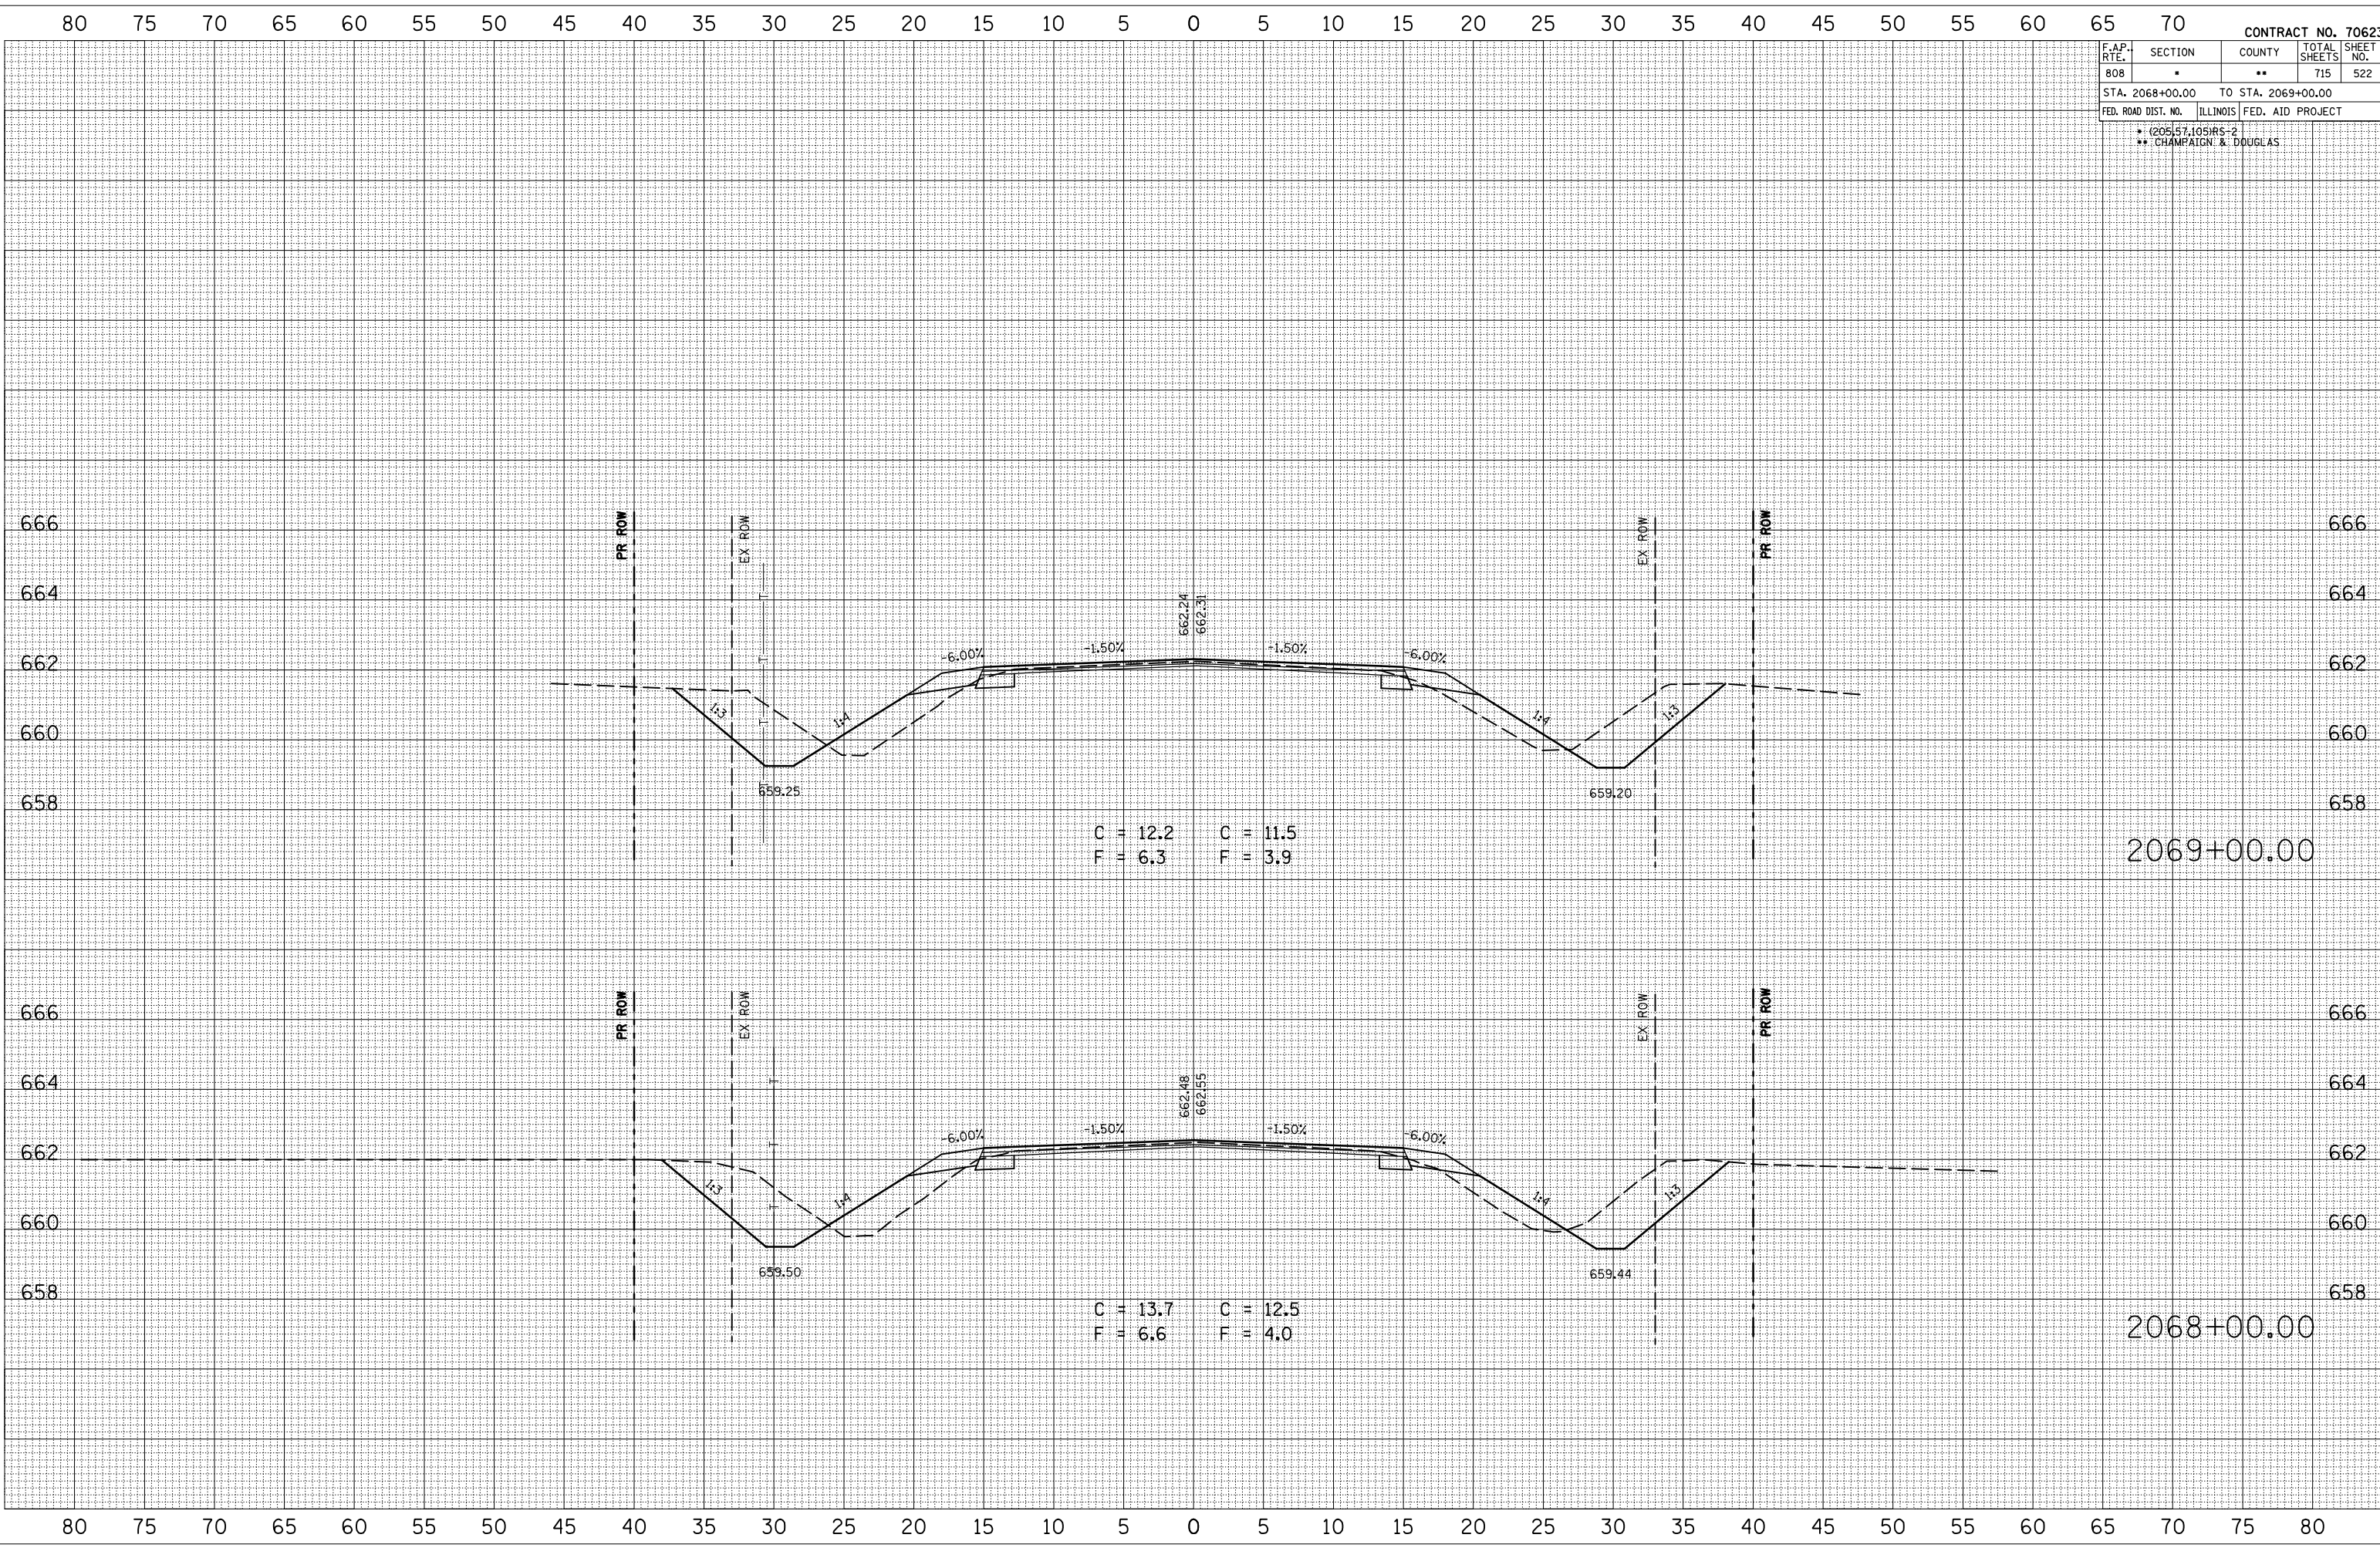

80 75 70 65 60 55 50 45 40 35 30 25 20 15 10 5 0 5 10 15 20 25 30 35 40 45 50 55 60 65 70

80 75 70 65 60 55 50 45 40 35 30 25 20 15 10 5 0 5 10 15 20 25 30 35 40 45 50 55 60 65 70 75 80