

F.A.P. RTE.	SECTION	COUNTY	TOTAL SHEETS	SHEET NO.
808	*	**	715	527
STA. 2075+00.00		TO STA. 2075+00.00		
FED. ROAD DIST. NO.	ILLINOIS	FED. AID PROJECT		

* (205)57.105RS-2
** CHAMPAIGN & DOUGLAS


BY	DATE

NO.	AREAS CHECKED

BY	DATE

NO.	AREAS CHECKED

PLOT DATE = 8/2/2009
FILE NAME = I:\105682\105682.dgn
PLOT SCALE = 1/8" = 1' IN.
USER NAME = craigr

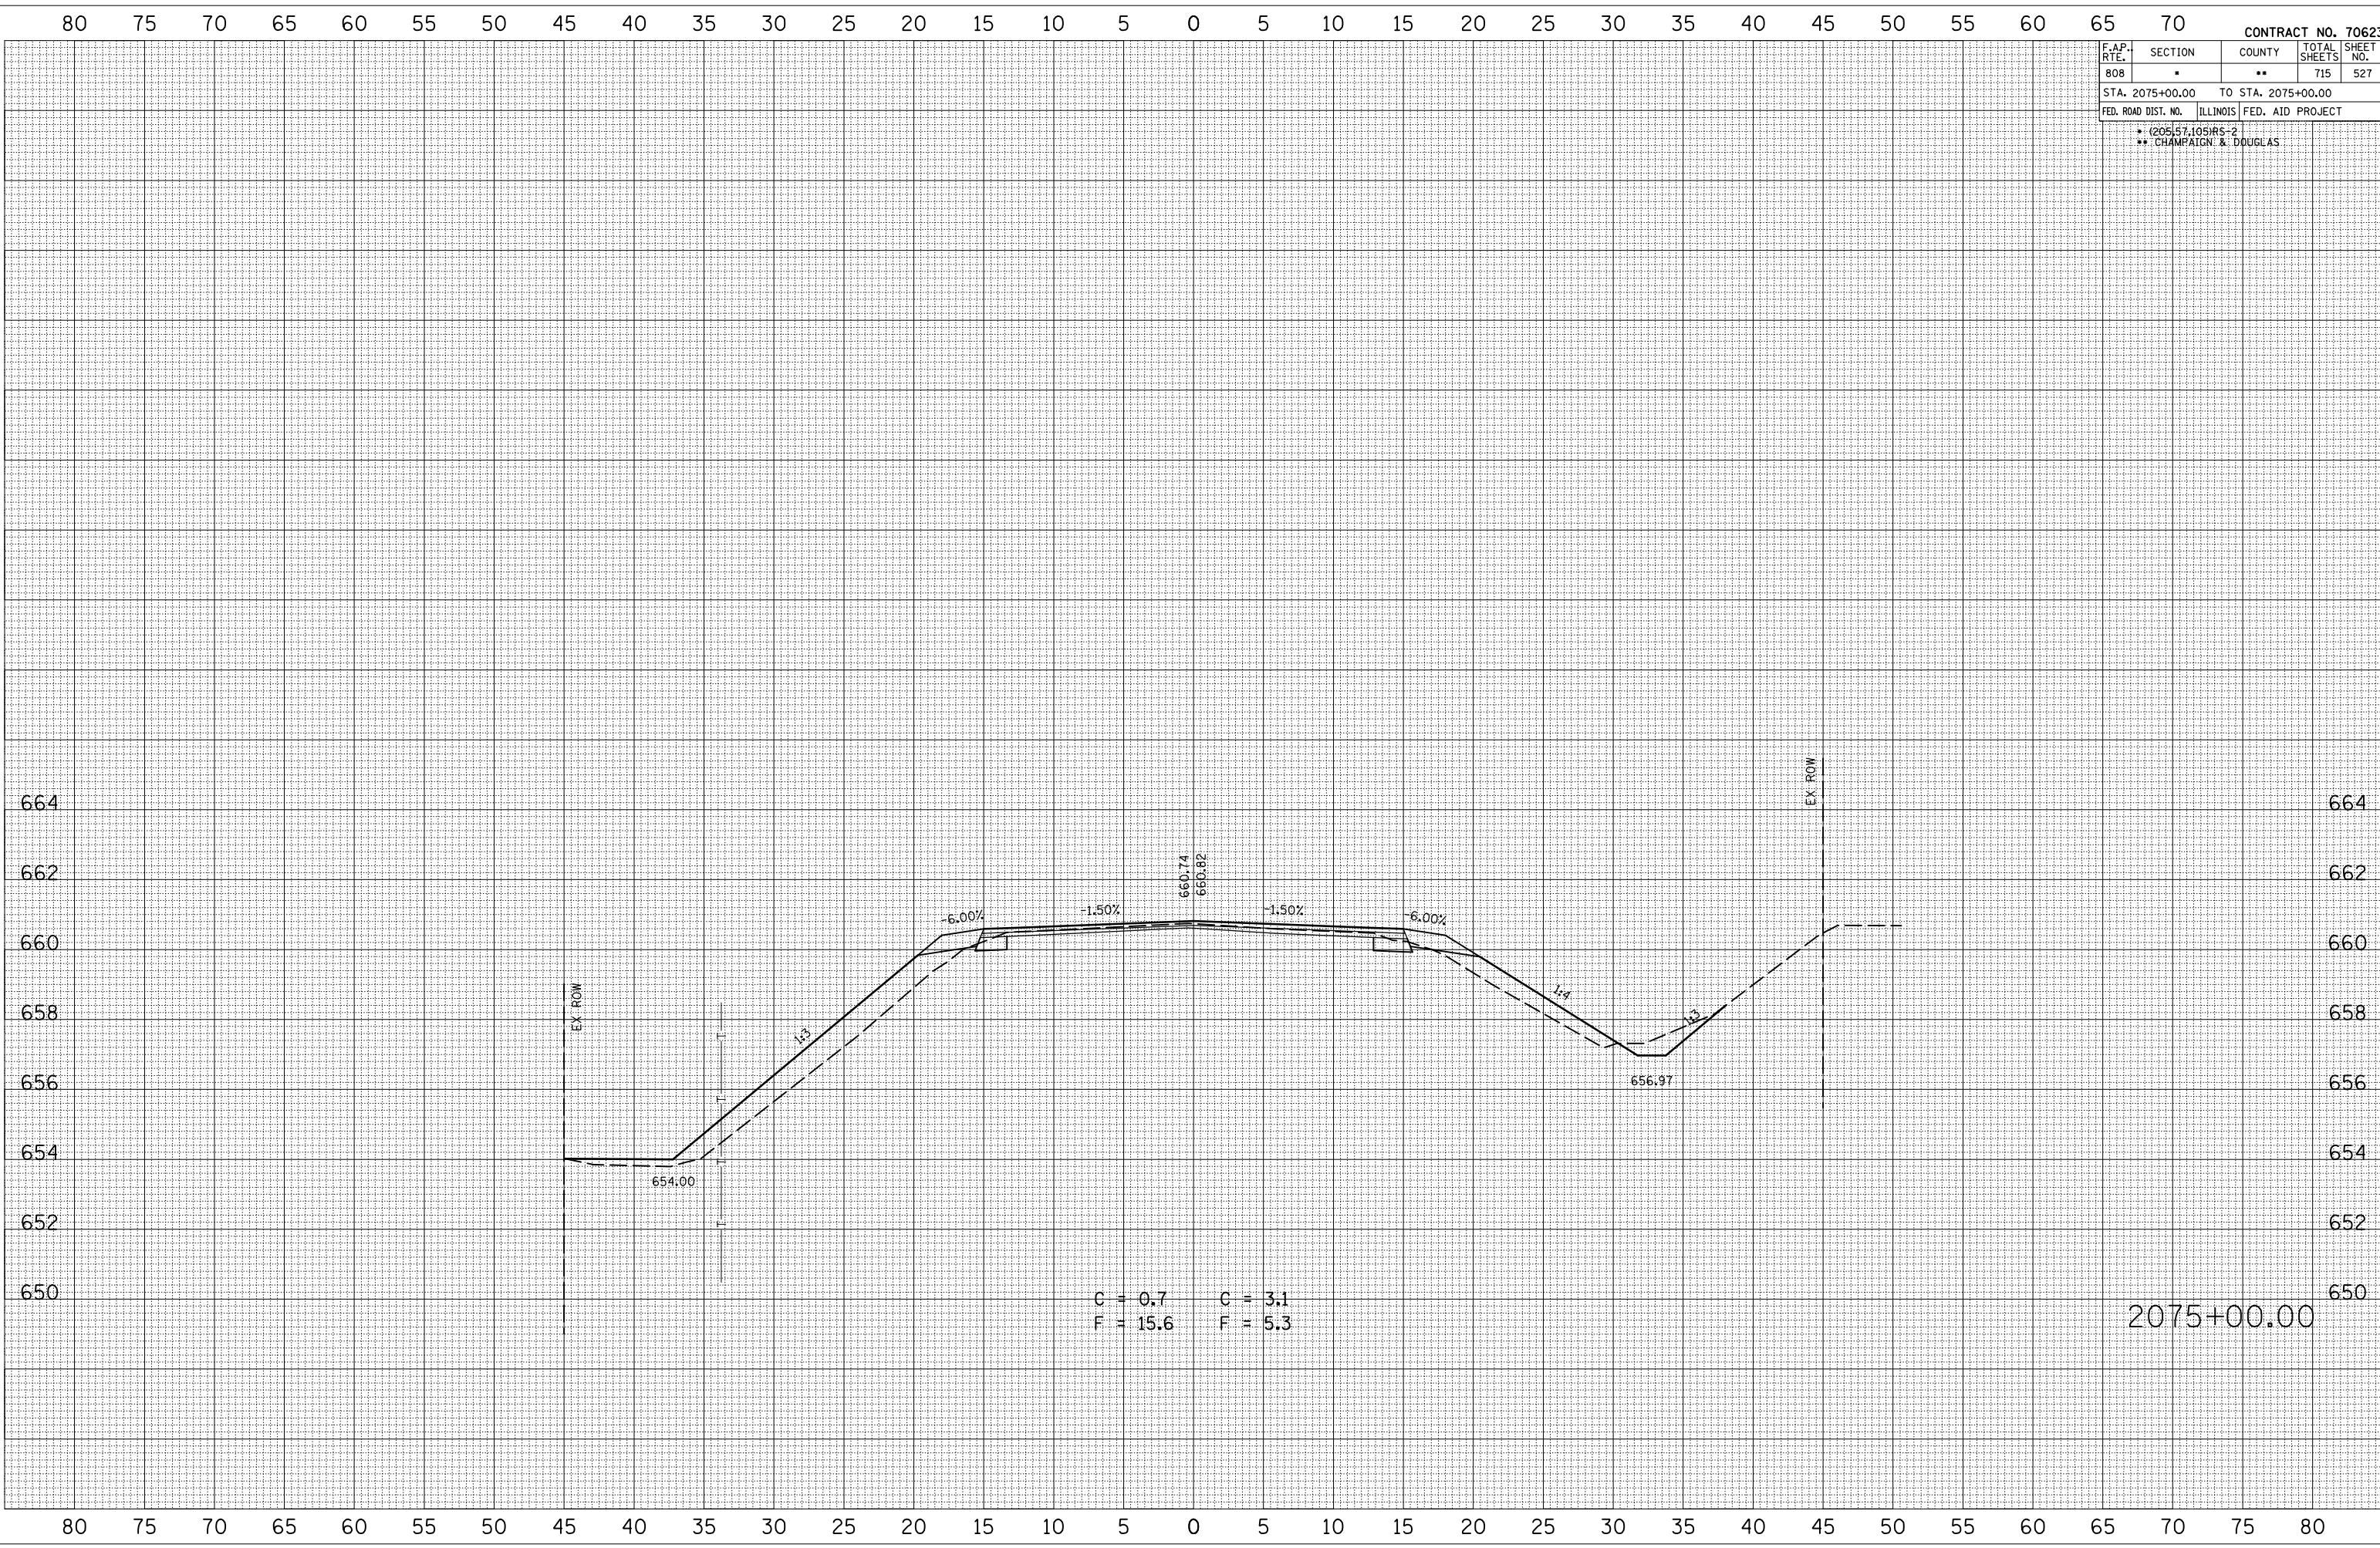

2075+00.00