

F.A.P. RTE.	SECTION	COUNTY	TOTAL SHEETS	SHEET NO.
808	*	**	715	537
STA. 2094+00.00		TO STA. 2094+14.50		
FED. ROAD DIST. NO.	ILLINOIS	FED. AID PROJECT		

• (205)57.105RS-2
 ** CHAMPAIGN & DOUGLAS

BY	DATE

NO.

FINAL SURVEY	SURVEYED	PLOTTED	DATE	AREAS CHECKED

NO.


BY	DATE

NO.

ORIGINAL SURVEY	SURVEYED	PLOTTED	DATE	AREAS CHECKED

NO.

PLOT DATE = 8/1/2009
 FILE NAME = 1015682
 PLOT SCALE = 1/8" = 100'
 USER NAME = craigr

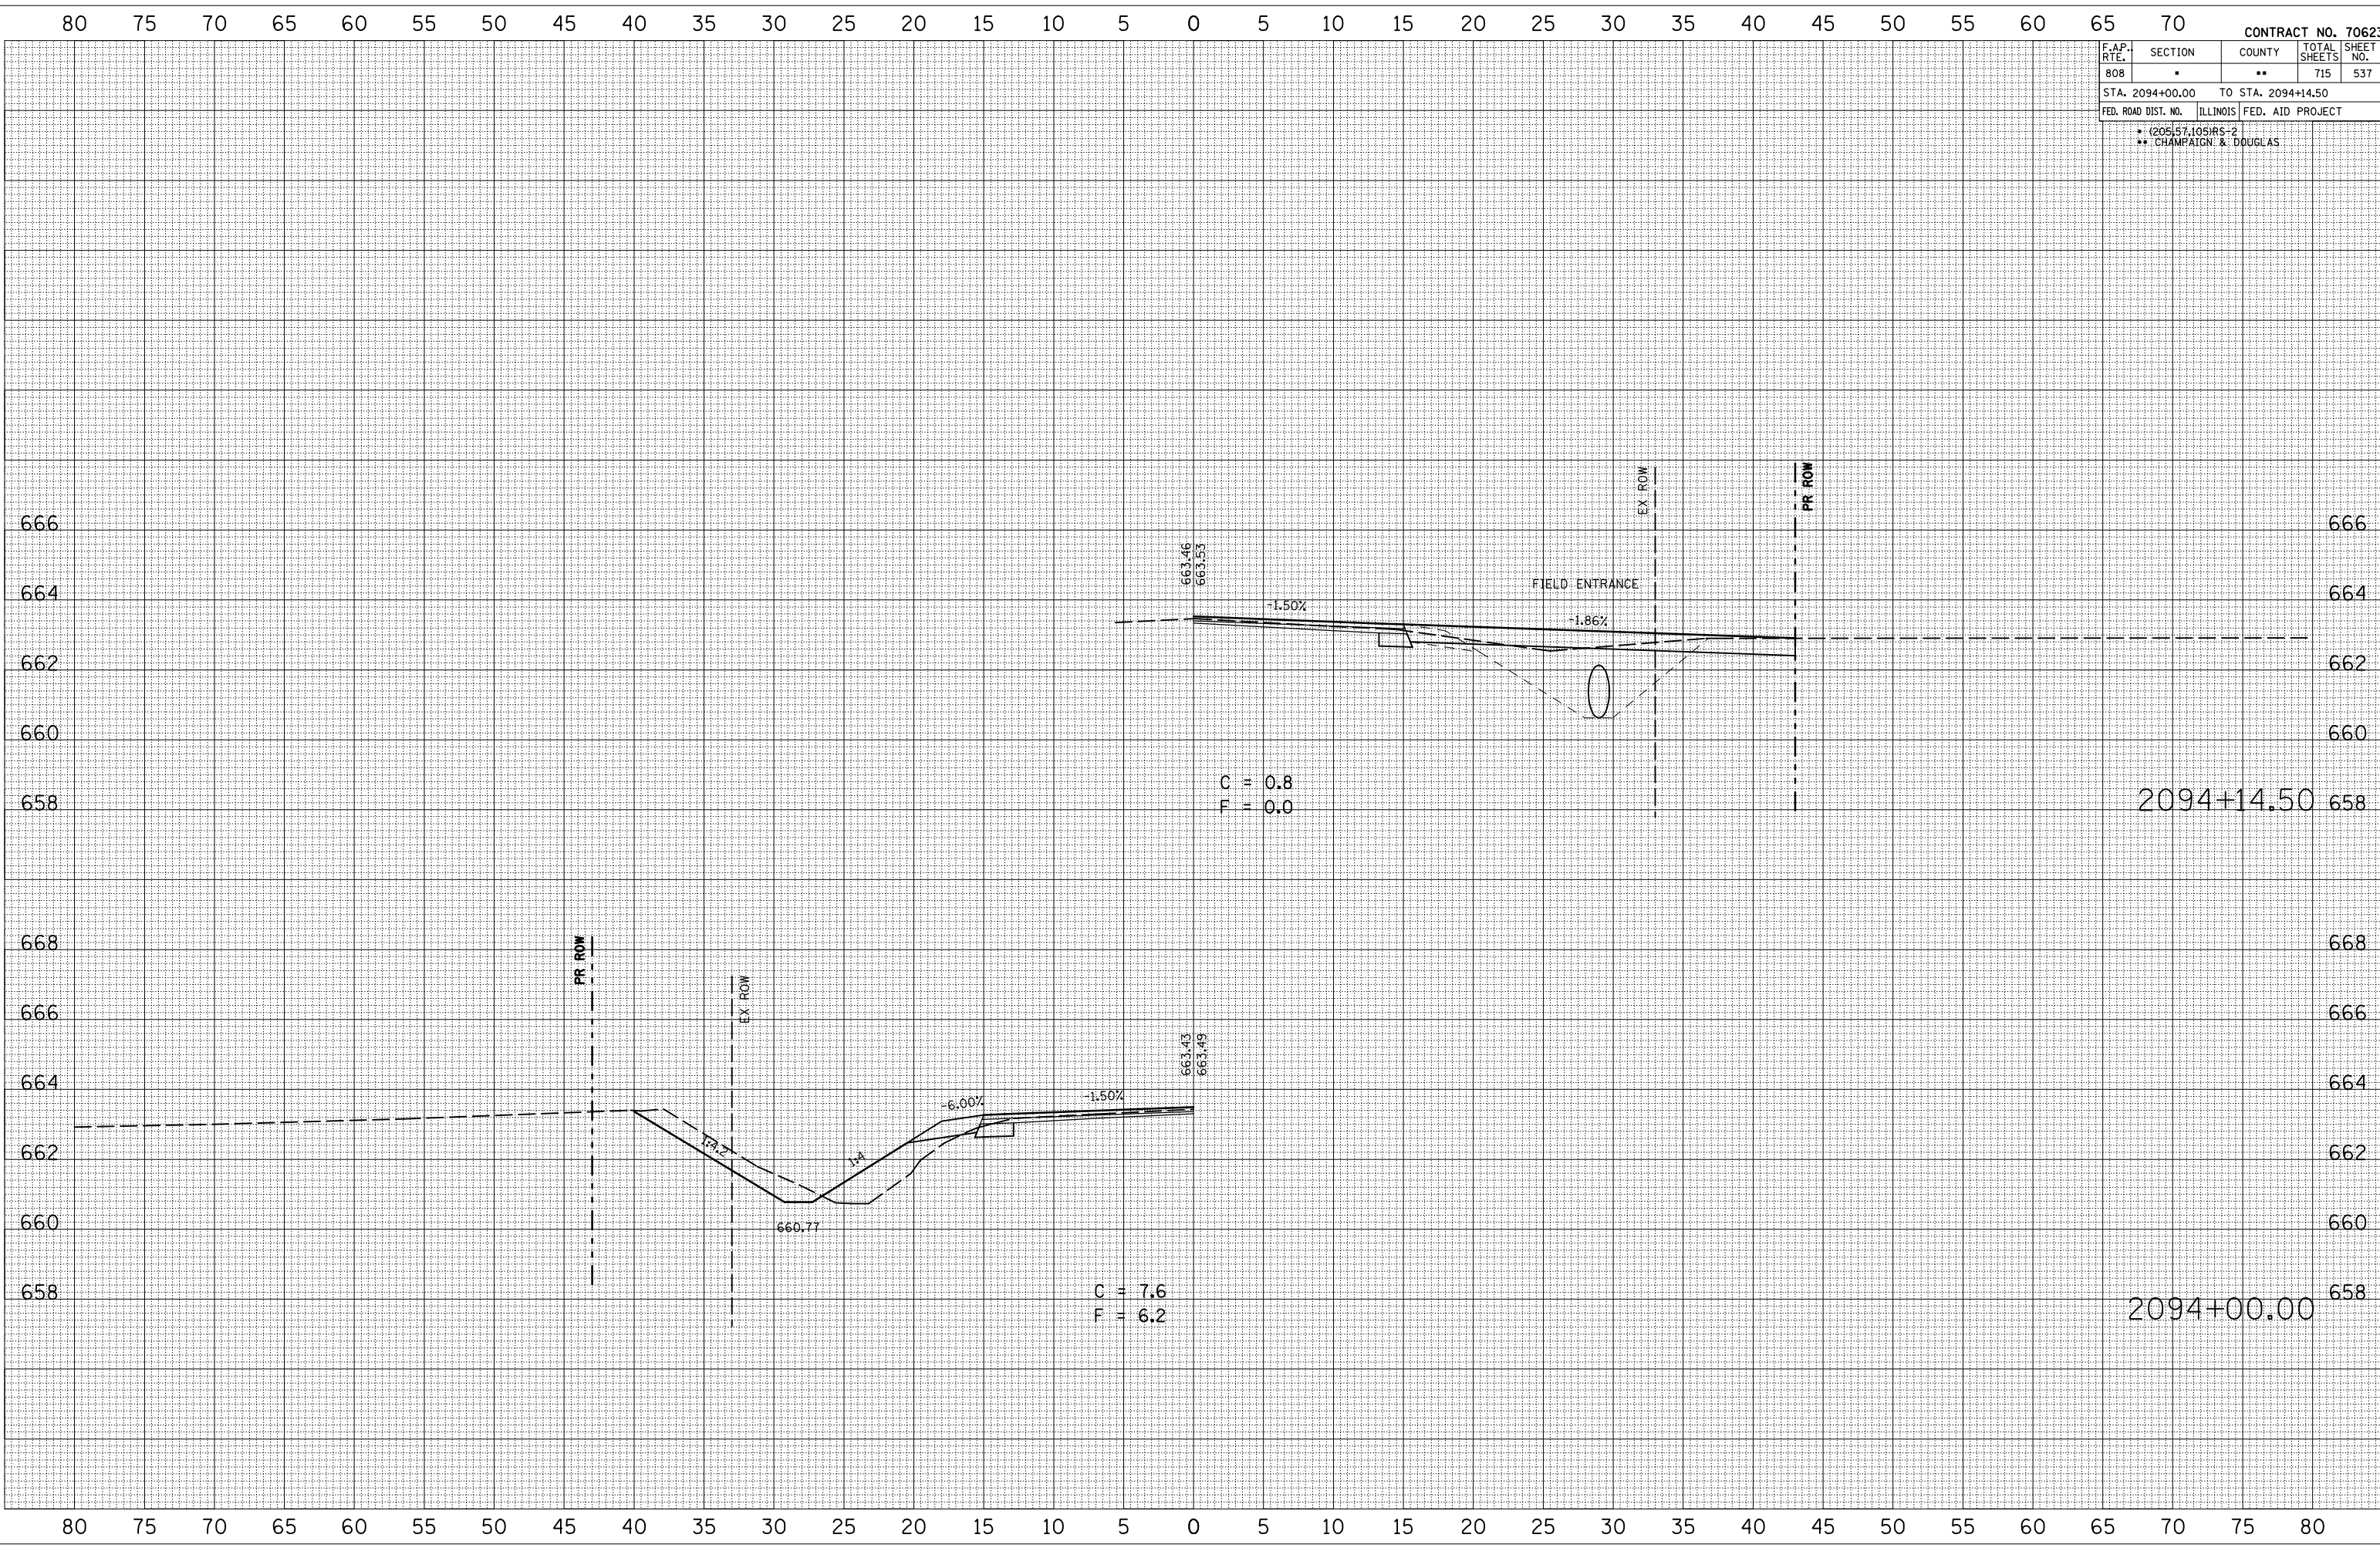

2094+14.50

2094+00.00

C = 0.8
 F = 0.0

C = 7.6
 F = 6.2