

F.A.P. RTE.	SECTION	COUNTY	TOTAL SHEETS	SHEET NO.
808	*	**	715	557
STA. 2128+00.00		TO STA. 2128+86.00		
FED. ROAD DIST. NO.		ILLINOIS FED. AID PROJECT		
* (205.57, 105)RS-2 ** CHAMPAIGN & DOUGLAS				


BY	DATE

NO.	AREAS CHECKED

BY	DATE

NO.	AREAS CHECKED

PLOT DATE = 8/1/2009
 FILE NAME = I:\105682\CRAIGRE\8/1/09\2128+00.00-86.00.dgn
 PLOT SCALE = 1/8" = 10.000'
 USER NAME = craigre

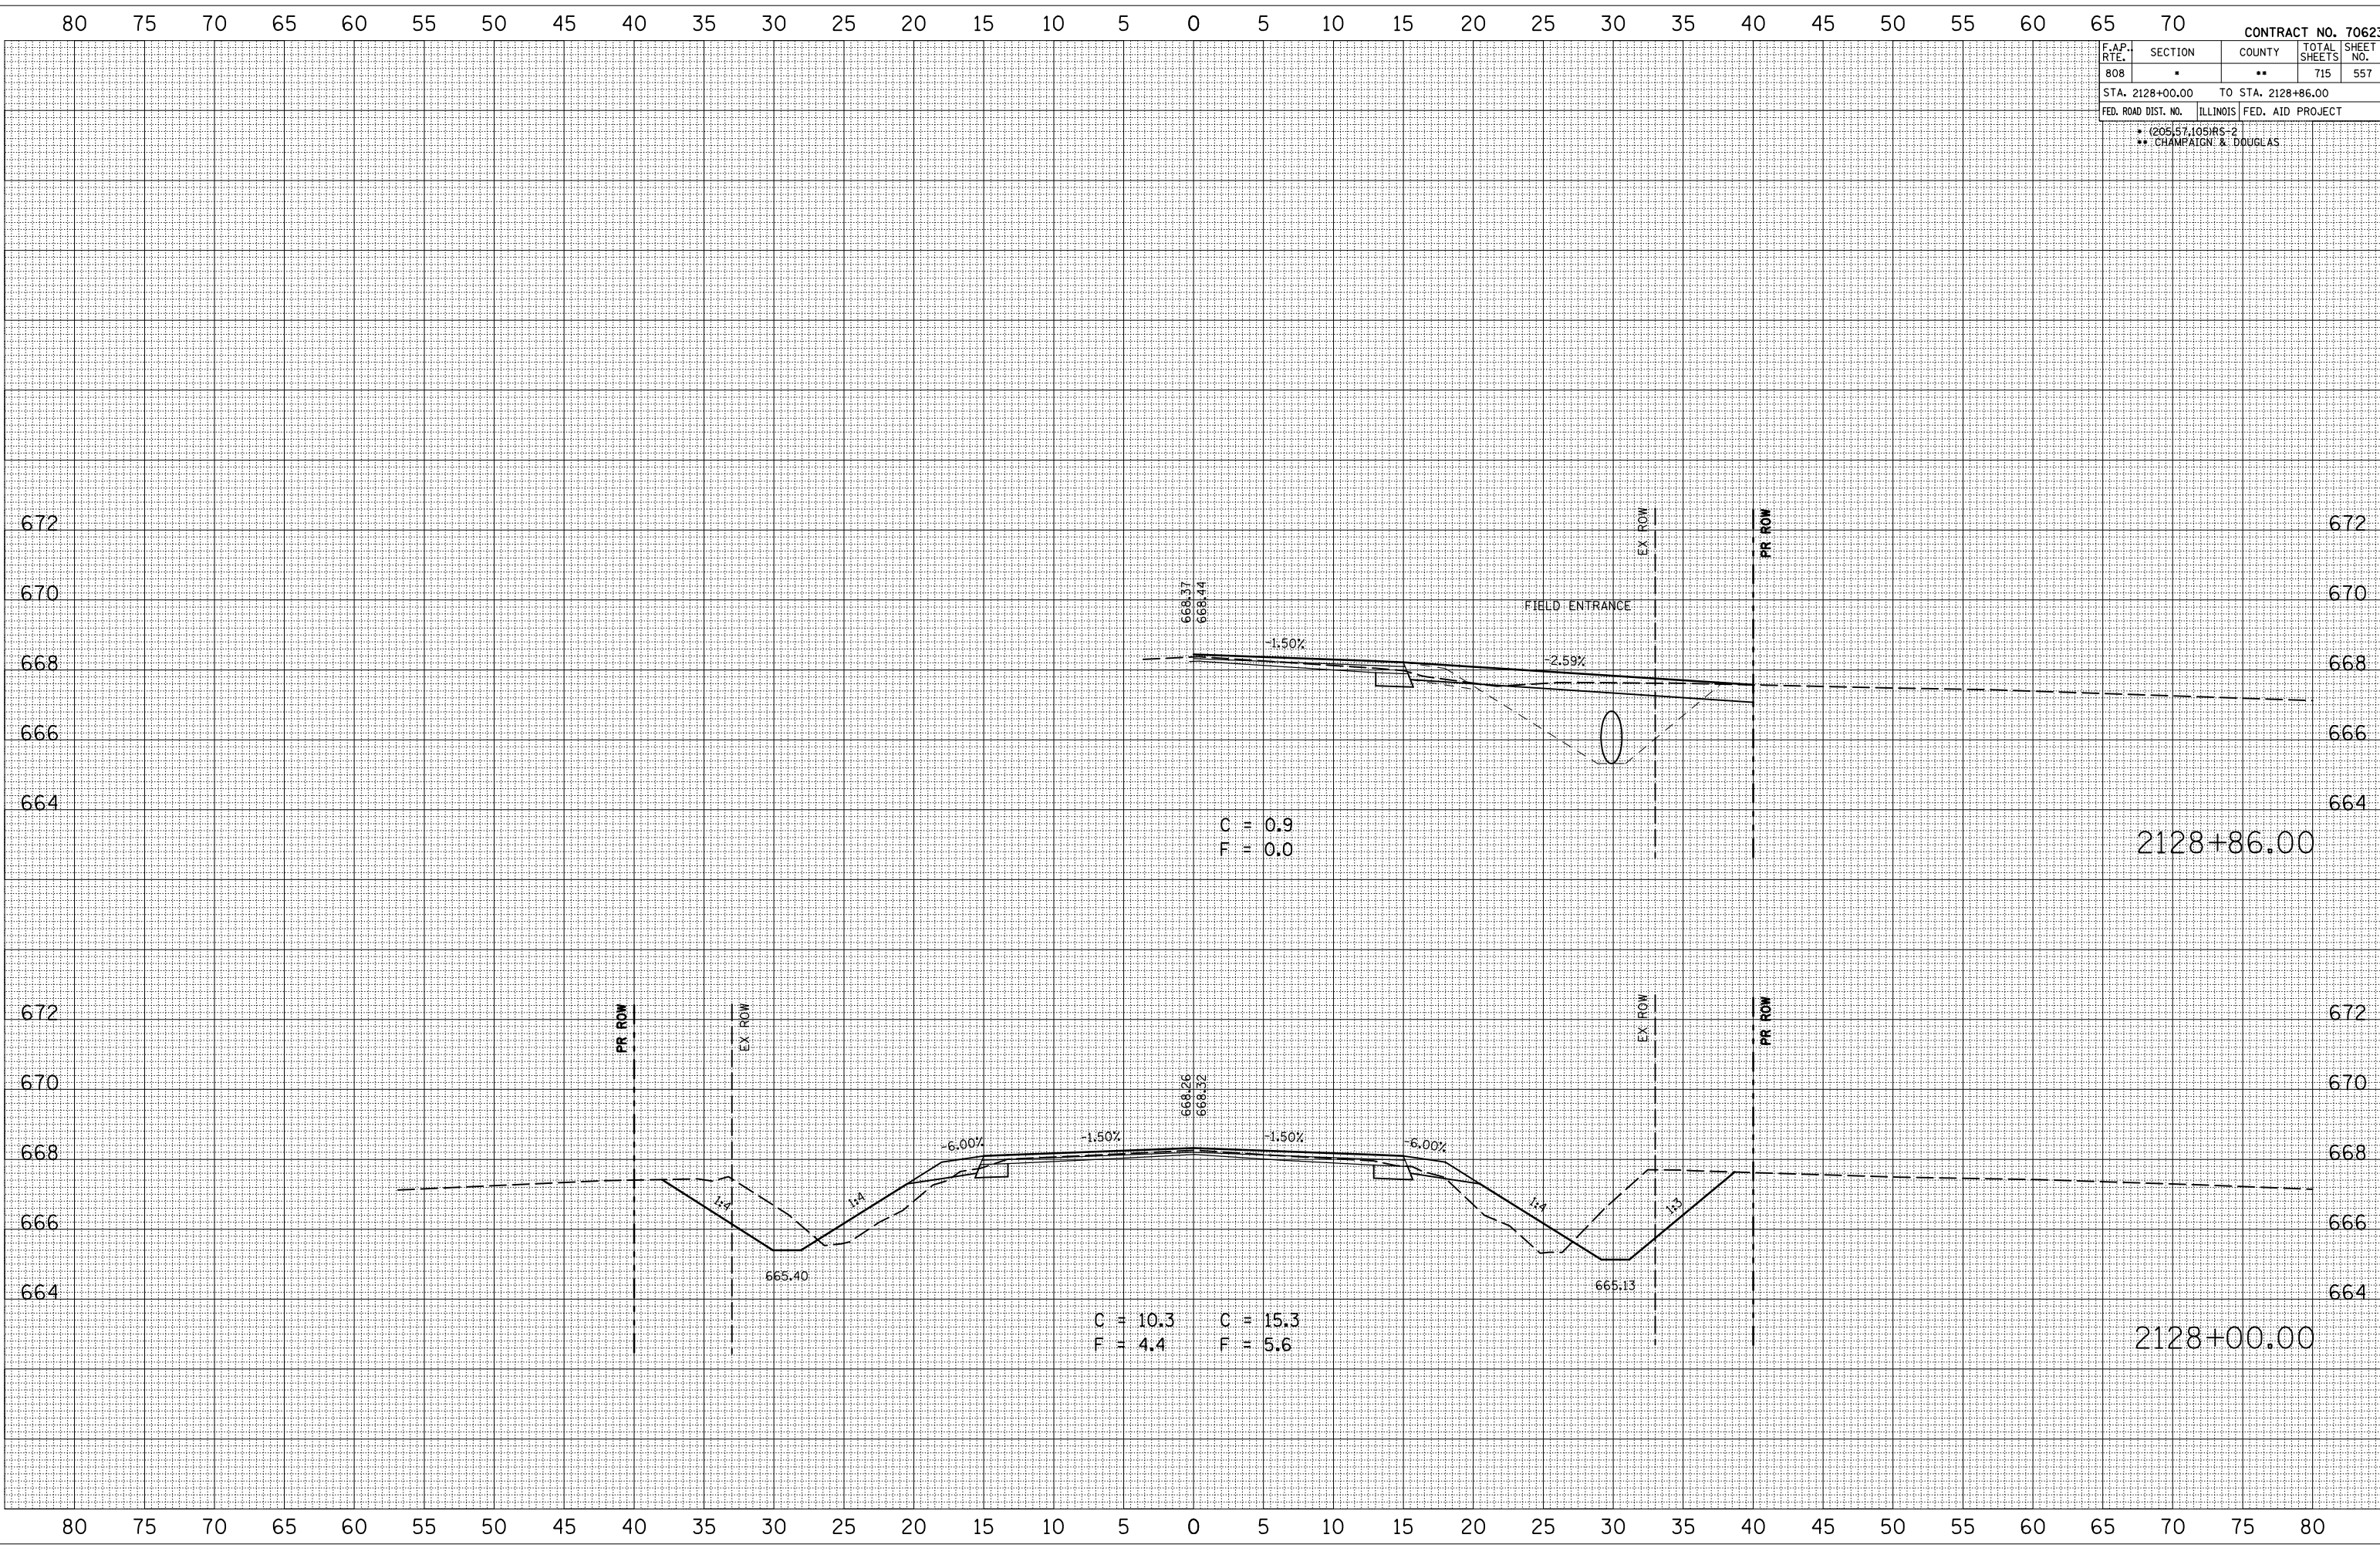

2128+86.00

2128+00.00