


F.A.P. RTE.	SECTION	COUNTY	TOTAL SHEETS	SHEET NO.
808	*	**	715	558
STA. 2128+94.12		TO STA. 2130+00.00		
FED. ROAD DIST. NO.		ILLINOIS FED. AID PROJECT		
* (205.57, 105)RS-2				
** CHAMPAIGN & DOUGLAS				

BY	DATE

BY	DATE

PLOT DATE = 8/1/2009
 FILE NAME = I:\10582\CHAMPAIGN\CHAMPAIGN\CHAMPAIGN\CHAMPAIGN.dgn
 PLOT SCALE = 1/8" = 1' / IN.
 USER NAME = craigr

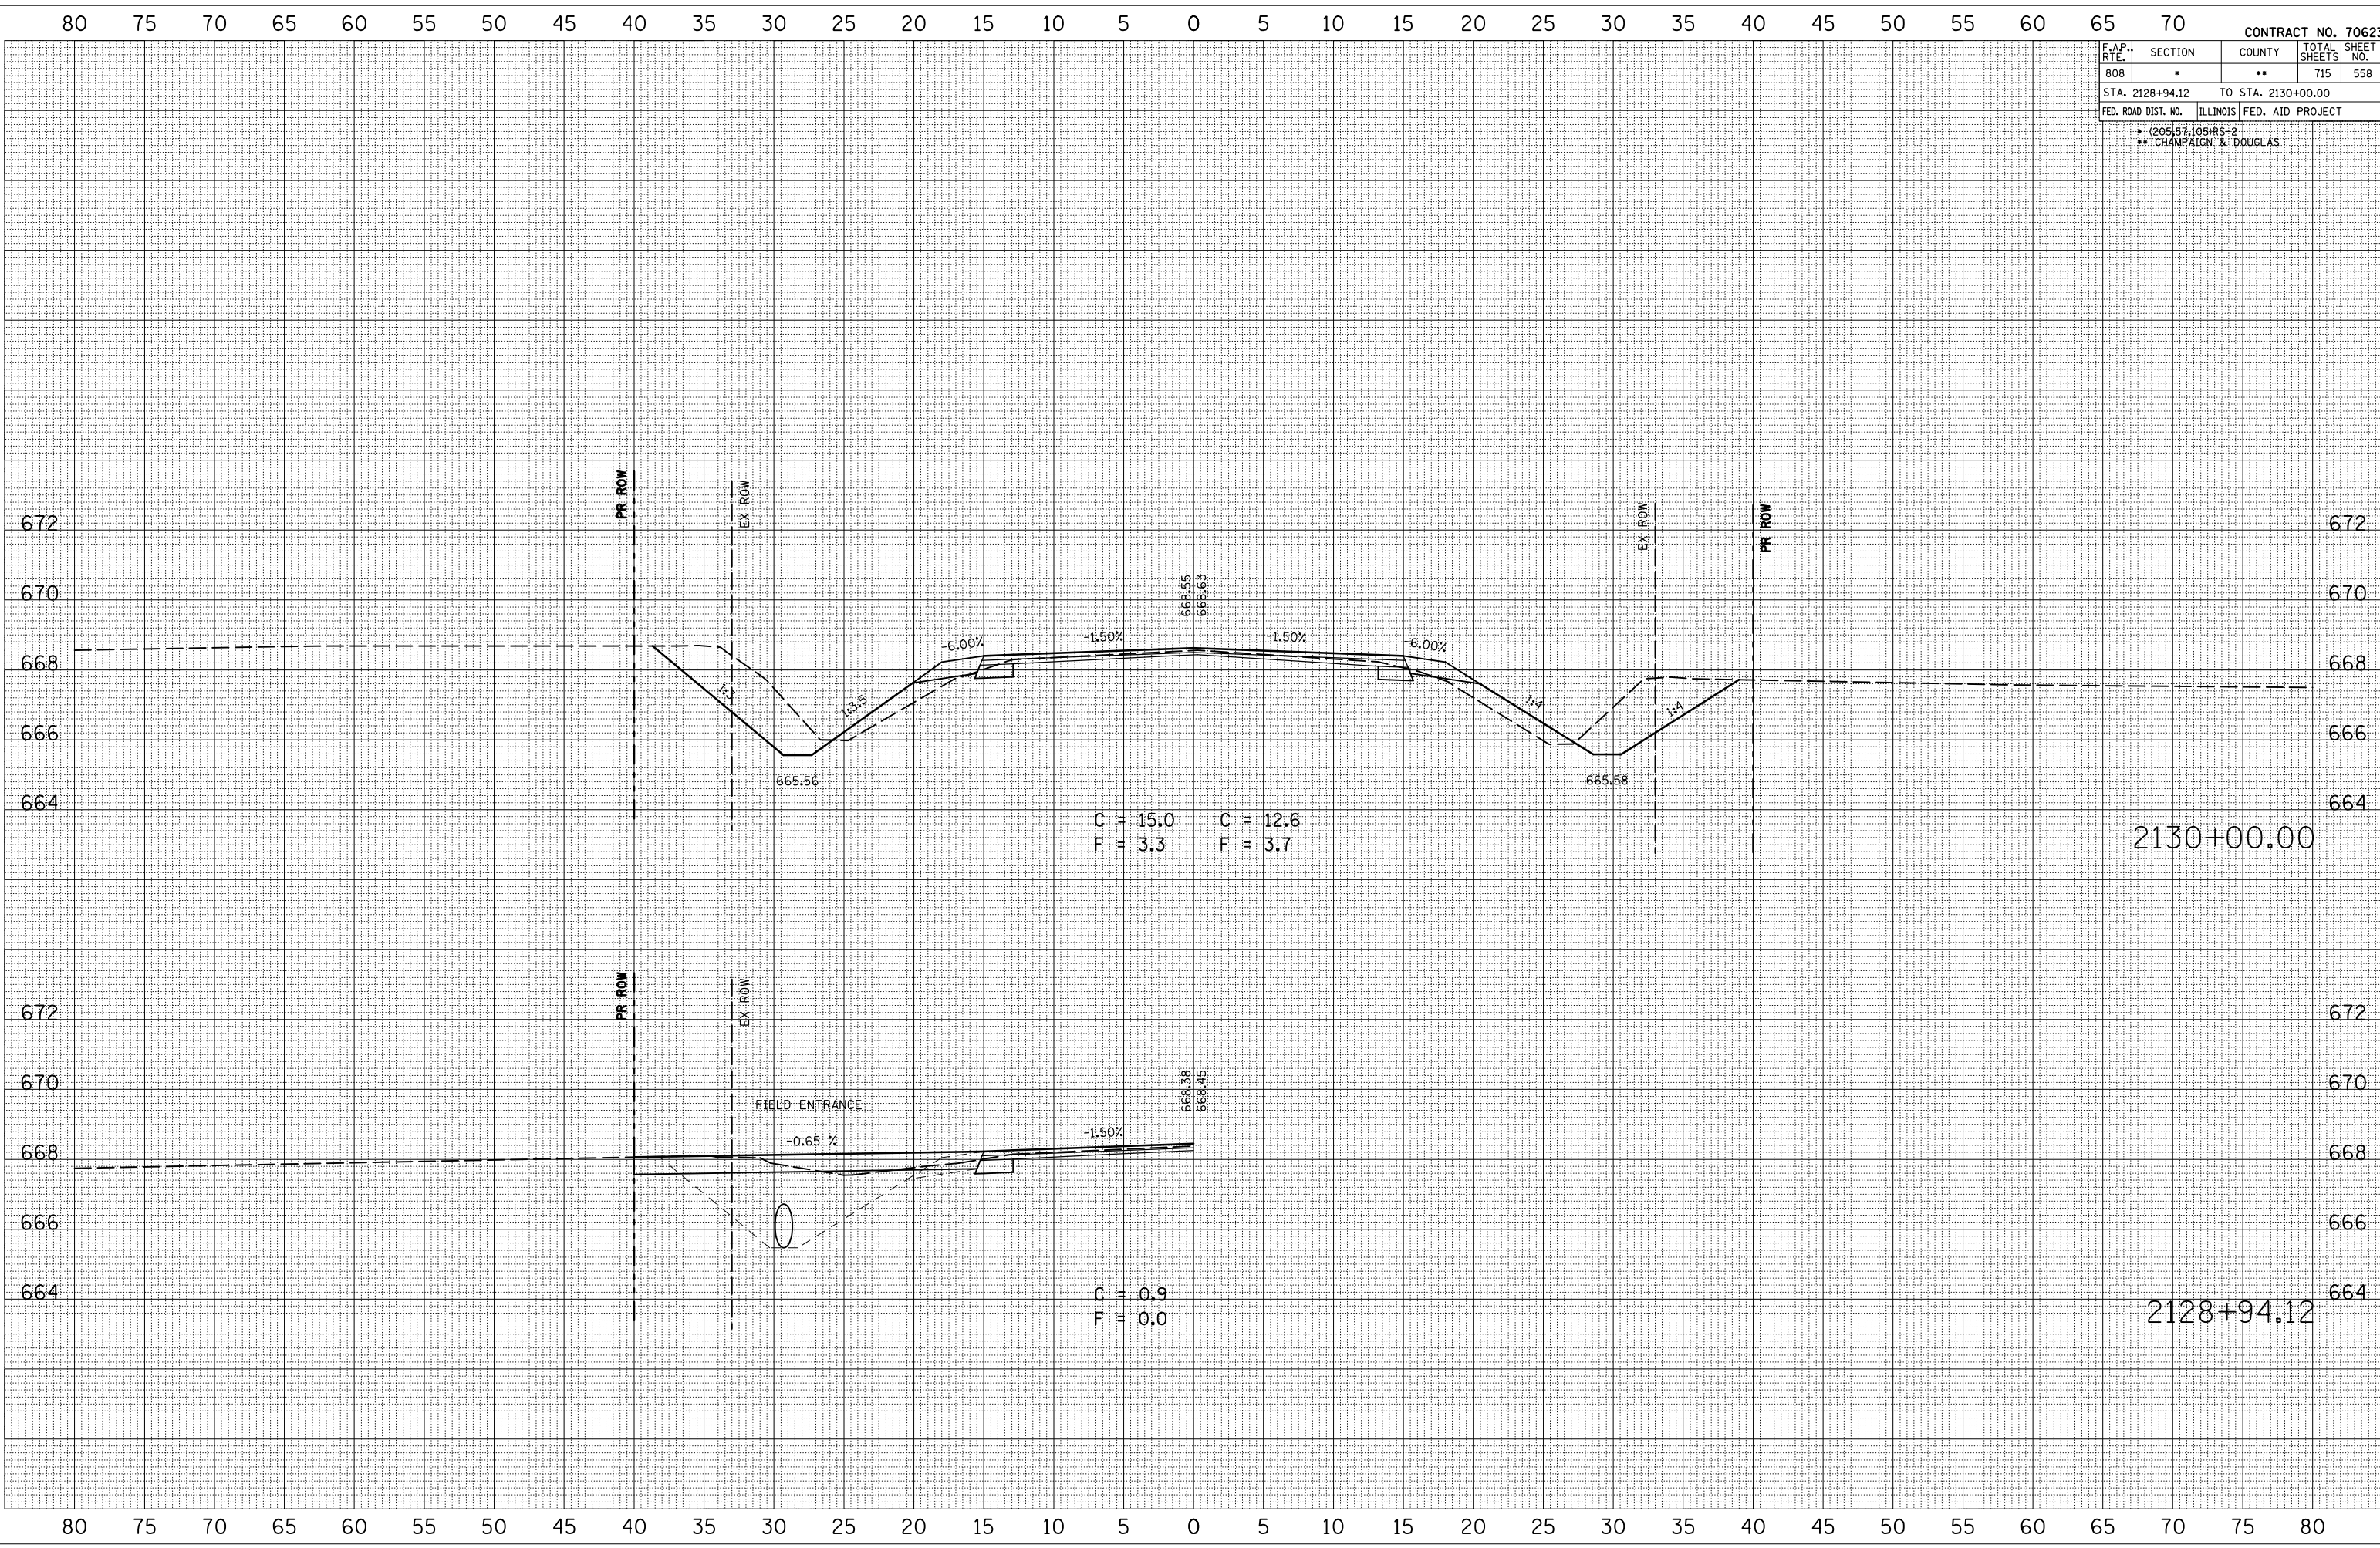

C = 15.0 C = 12.6
 F = 3.3 F = 3.7

C = 0.9
 F = 0.0

FIELD ENTRANCE

-0.65 %

-1.50 %

6.00 %

-1.50 %

-1.50 %

6.00 %

1:3.5

1:4

PR ROW

PR ROW

EX ROW

EX ROW

EX ROW

PR ROW

2130+00.00

2128+94.12

80 75 70 65 60 55 50 45 40 35 30 25 20 15 10 5 0 5 10 15 20 25 30 35 40 45 50 55 60 65 70

80 75 70 65 60 55 50 45 40 35 30 25 20 15 10 5 0 5 10 15 20 25 30 35 40 45 50 55 60 65 70 75 80