

F.A.P. RTE.	SECTION	COUNTY	TOTAL SHEETS	SHEET NO.
808	*	**	715	588
STA. 2172+73.61		TO STA. 2173+00.00		
FED. ROAD DIST. NO.		ILLINOIS FED. AID PROJECT		
* (205.57, 105)RS-2				
** CHAMPAIGN & DOUGLAS				

BY	DATE


NO.	AREAS CHECKED

BY	DATE


NO.	AREAS CHECKED

PLOT DATE = 8/1/2009  
 FILE NAME = 1015682  
 PLOT SCALE = 1/8" = 10.00'  
 USER NAME = craigr

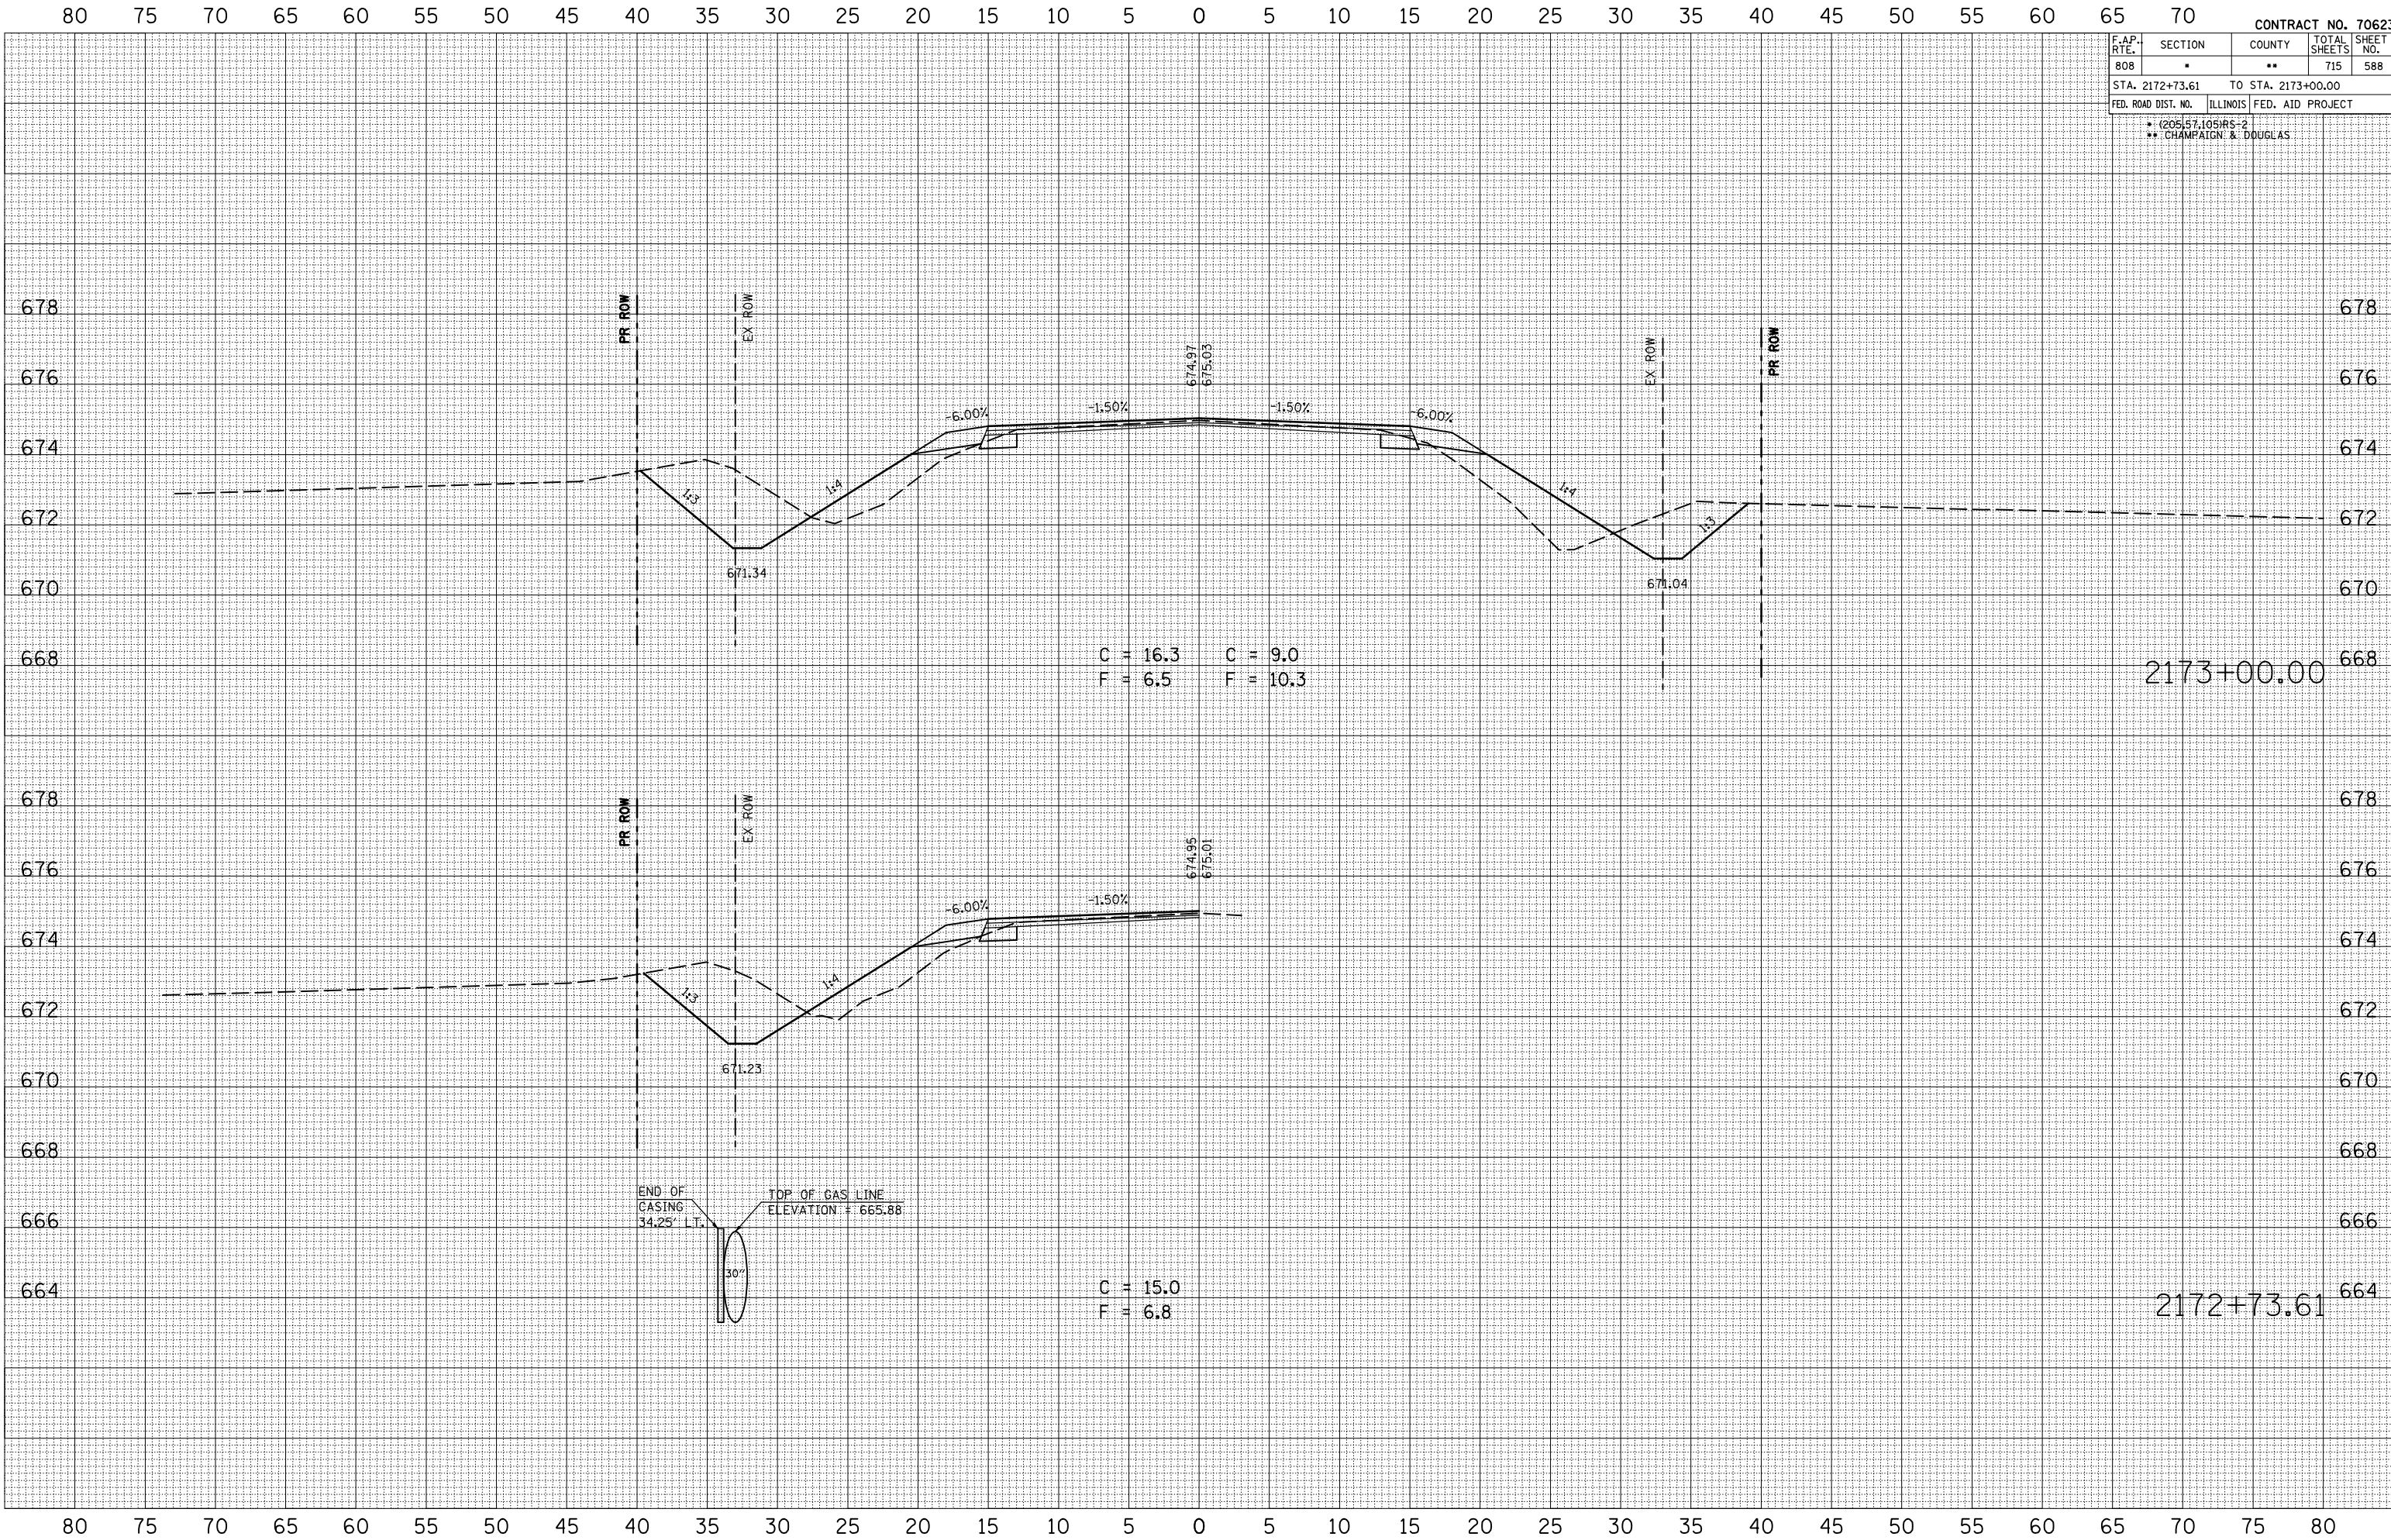

C = 16.3    C = 9.0  
 F = 6.5    F = 10.3

C = 15.0  
 F = 6.8

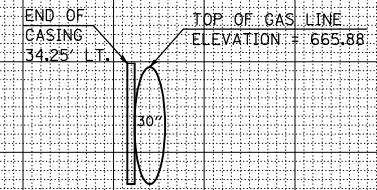

2173+00.00

2172+73.61