

F.A.P. RTE.	SECTION	COUNTY	TOTAL SHEETS	SHEET NO.
808	*	**	715	594
STA. 2182+00.00		TO STA. 2182+45.00		
FED. ROAD DIST. NO.		ILLINOIS	FED. AID PROJECT	
* (205) 57, 105) RS-2				
** CHAMPAIGN & DOUGLAS				


BY	DATE

NO.	AREAS CHECKED

BY	DATE

NO.	AREAS CHECKED

PLOT DATE = 8/1/2009
 FILE NAME = I:\10582\CRAIGRE\8191942\2182+00.00.dgn
 PLOT SCALE = 1/8" = 10.0000'
 USER NAME = craigre

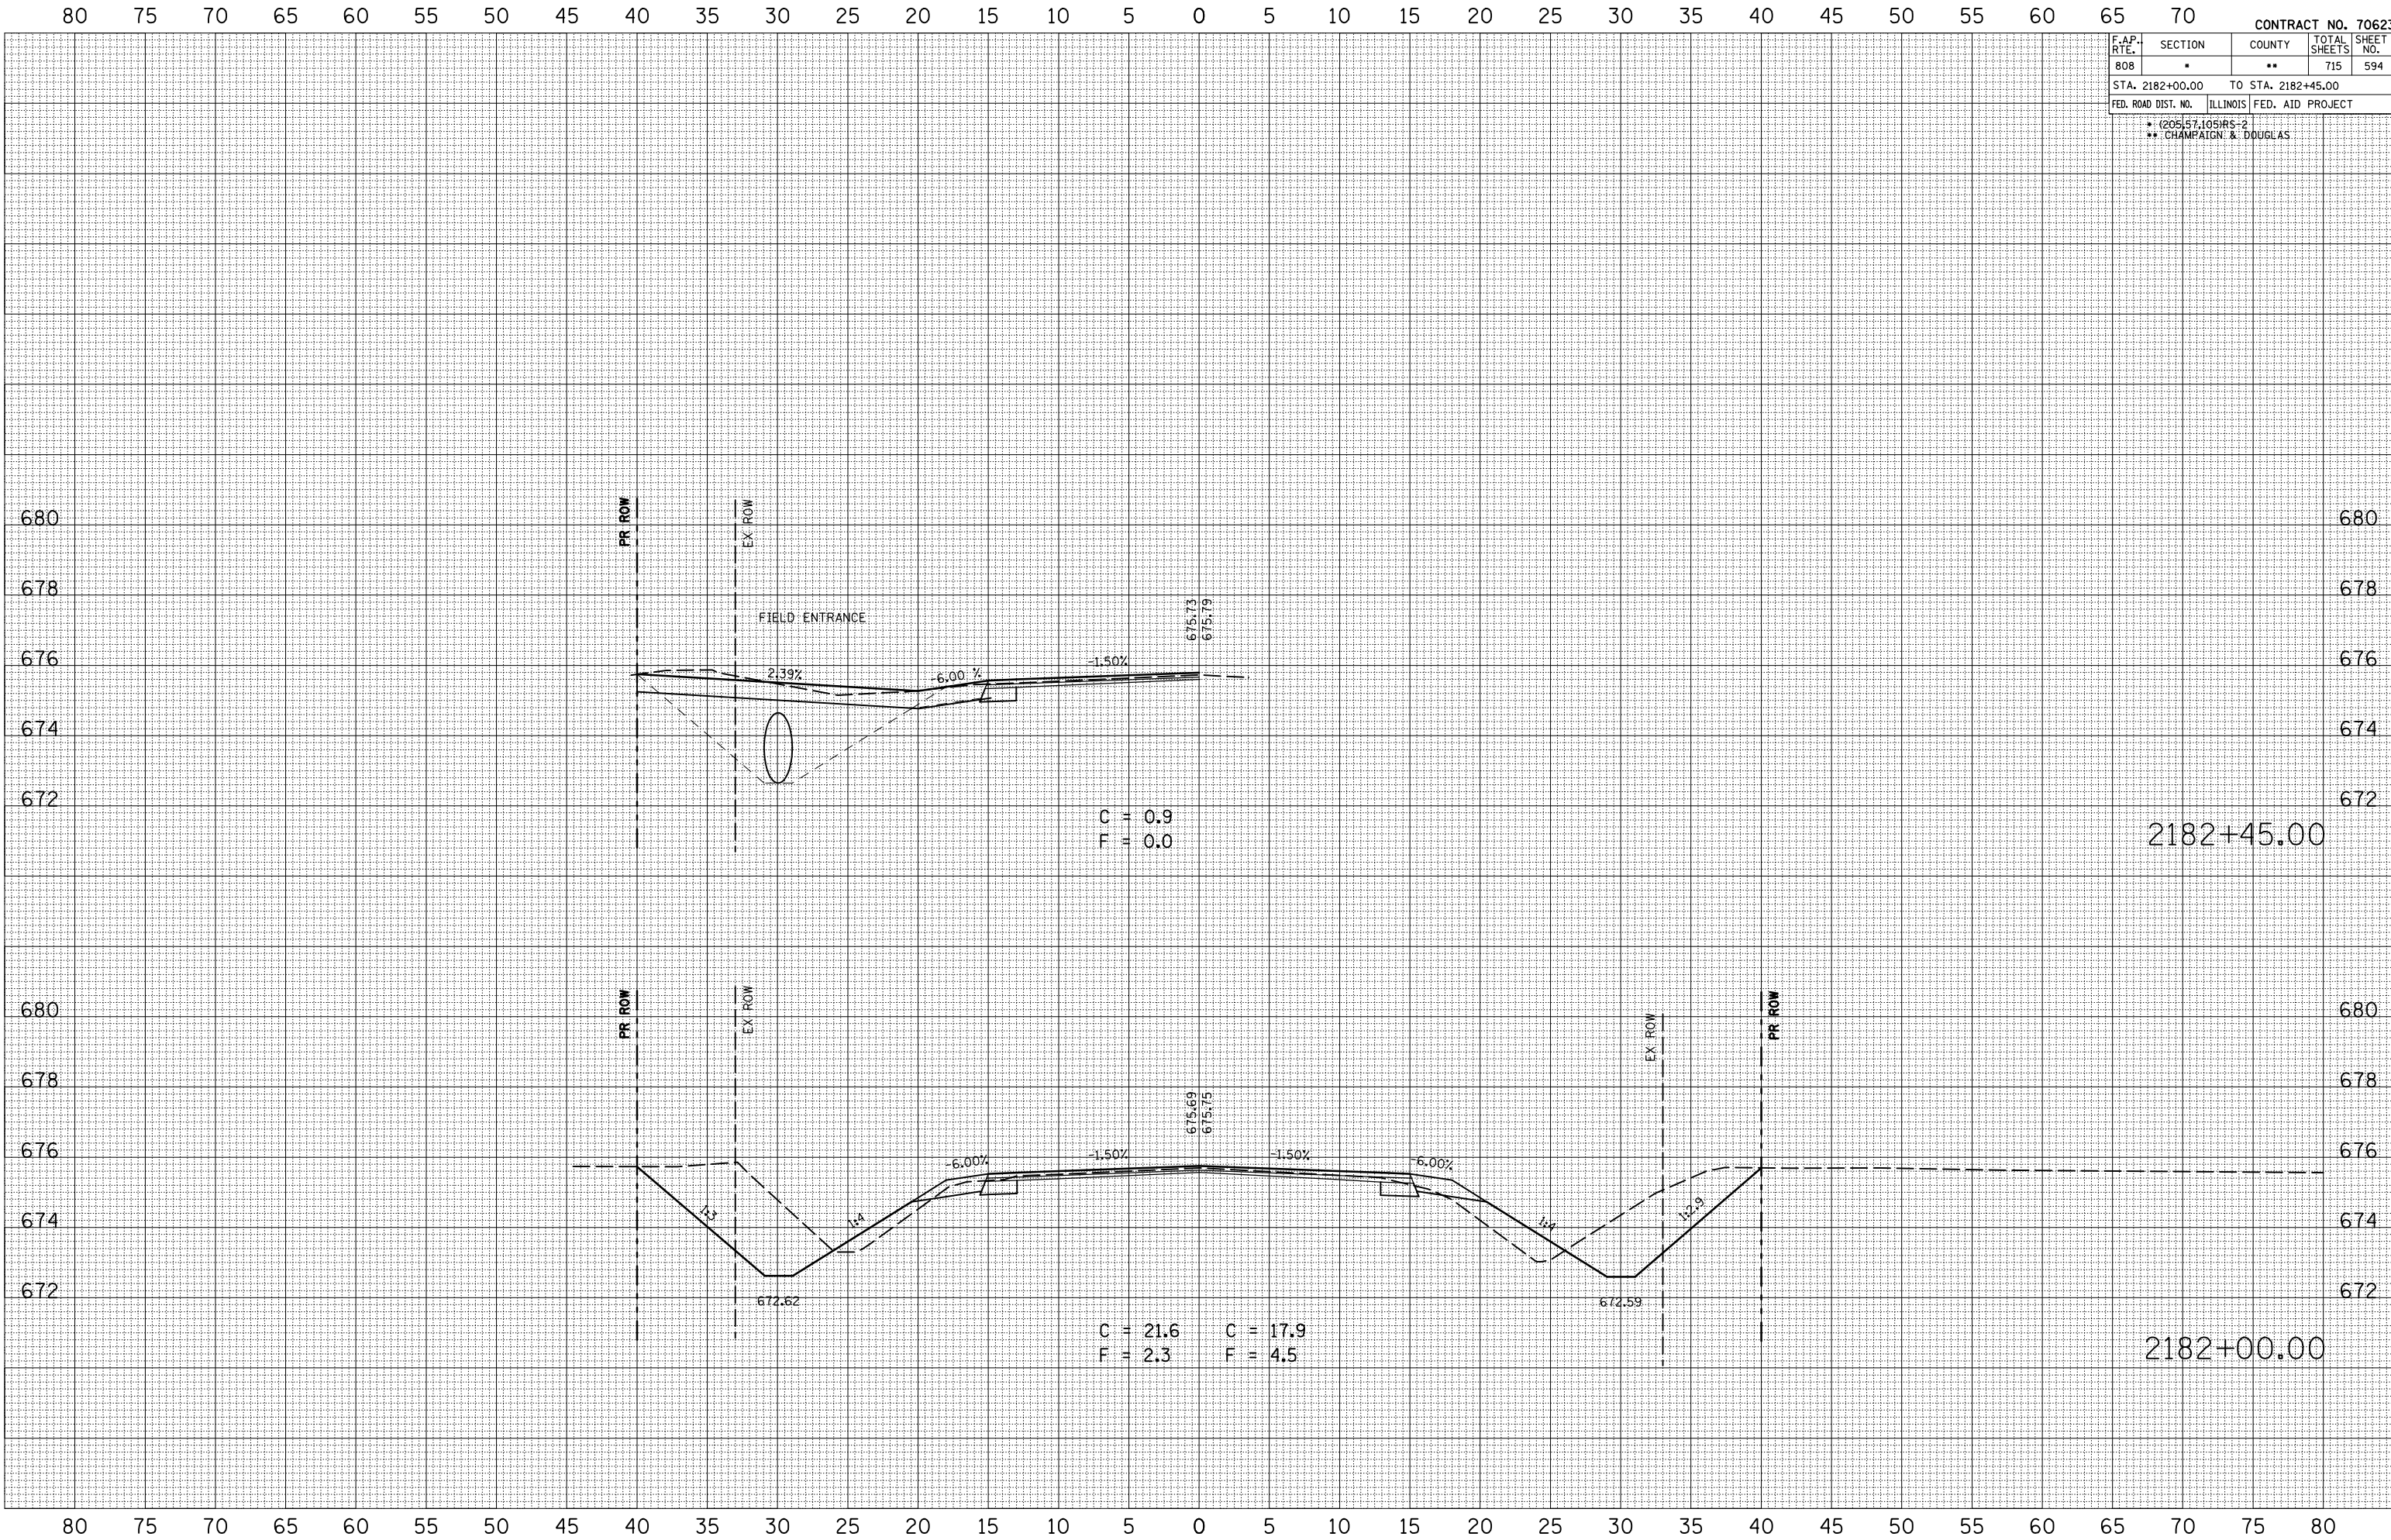

C = 0.9
 F = 0.0

C = 21.6 C = 17.9
 F = 2.3 F = 4.5

2182+45.00

2182+00.00