


F.A.P. RTE.	SECTION	COUNTY	TOTAL SHEETS	SHEET NO.
808	*	**	715	604
STA. 2195+25.00		TO STA. 2195+54.24		
FED. ROAD DIST. NO.		ILLINOIS	FED. AID PROJECT	
* (205) 57, 105) RS-2				
** CHAMPAIGN & DOUGLAS				

BY	DATE

BY	DATE

PLOT DATE = 8/1/2009  
 FILE NAME = I:\105682\CRAIGRE\8199\2195+25.00.dgn  
 PLOT SCALE = 1/8" = 10.0000'  
 USER NAME = craigre

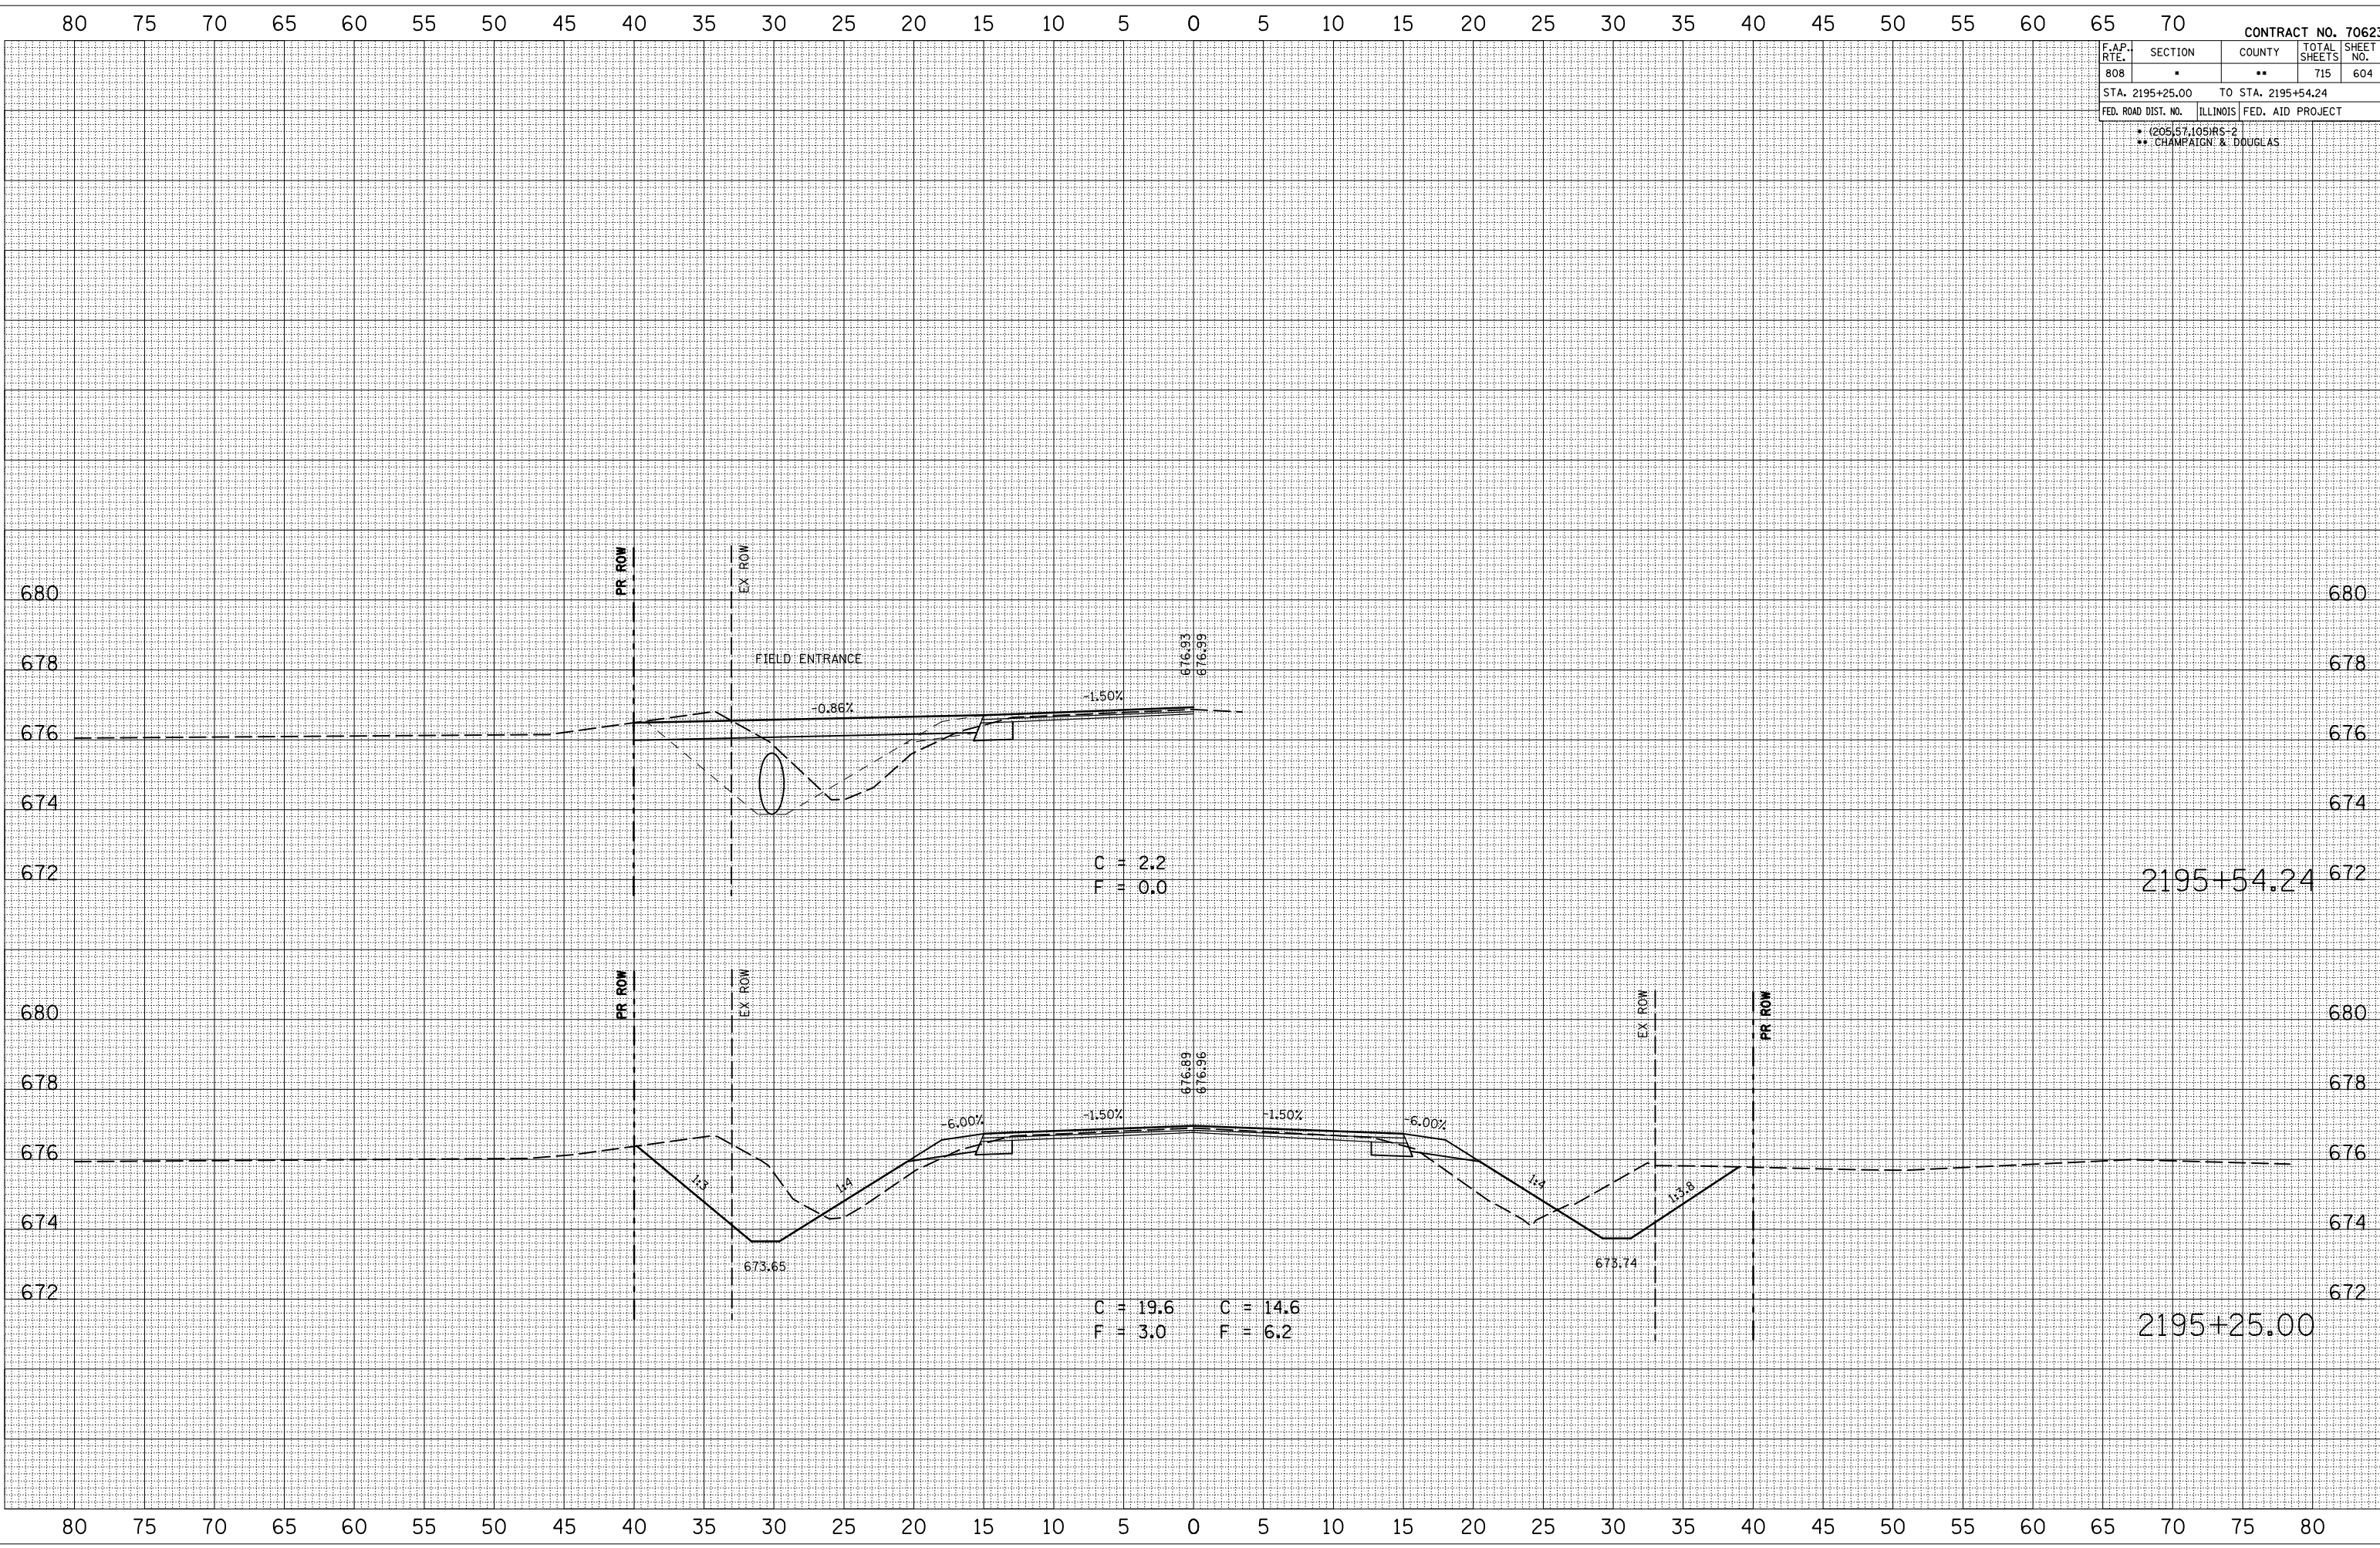

80 75 70 65 60 55 50 45 40 35 30 25 20 15 10 5 0 5 10 15 20 25 30 35 40 45 50 55 60 65 70 75 80