

F.A.P. RTE.	SECTION	COUNTY	TOTAL SHEETS	SHEET NO.
808	*	**	715	615
STA. 2216+00.00		TO STA. 2216+30.20		
FED. ROAD DIST. NO.		ILLINOIS	FED. AID PROJECT	
* (205,57,105)RS-2				
** CHAMPAIGN & DOUGLAS				

BY	DATE


NO.	AREAS CHECKED

BY	DATE

NO.	AREAS CHECKED

PLOT DATE = 8/1/2009  
 FILE NAME = 1015582  
 PLOT SCALE = 1/8" = 100'  
 USER NAME = craige

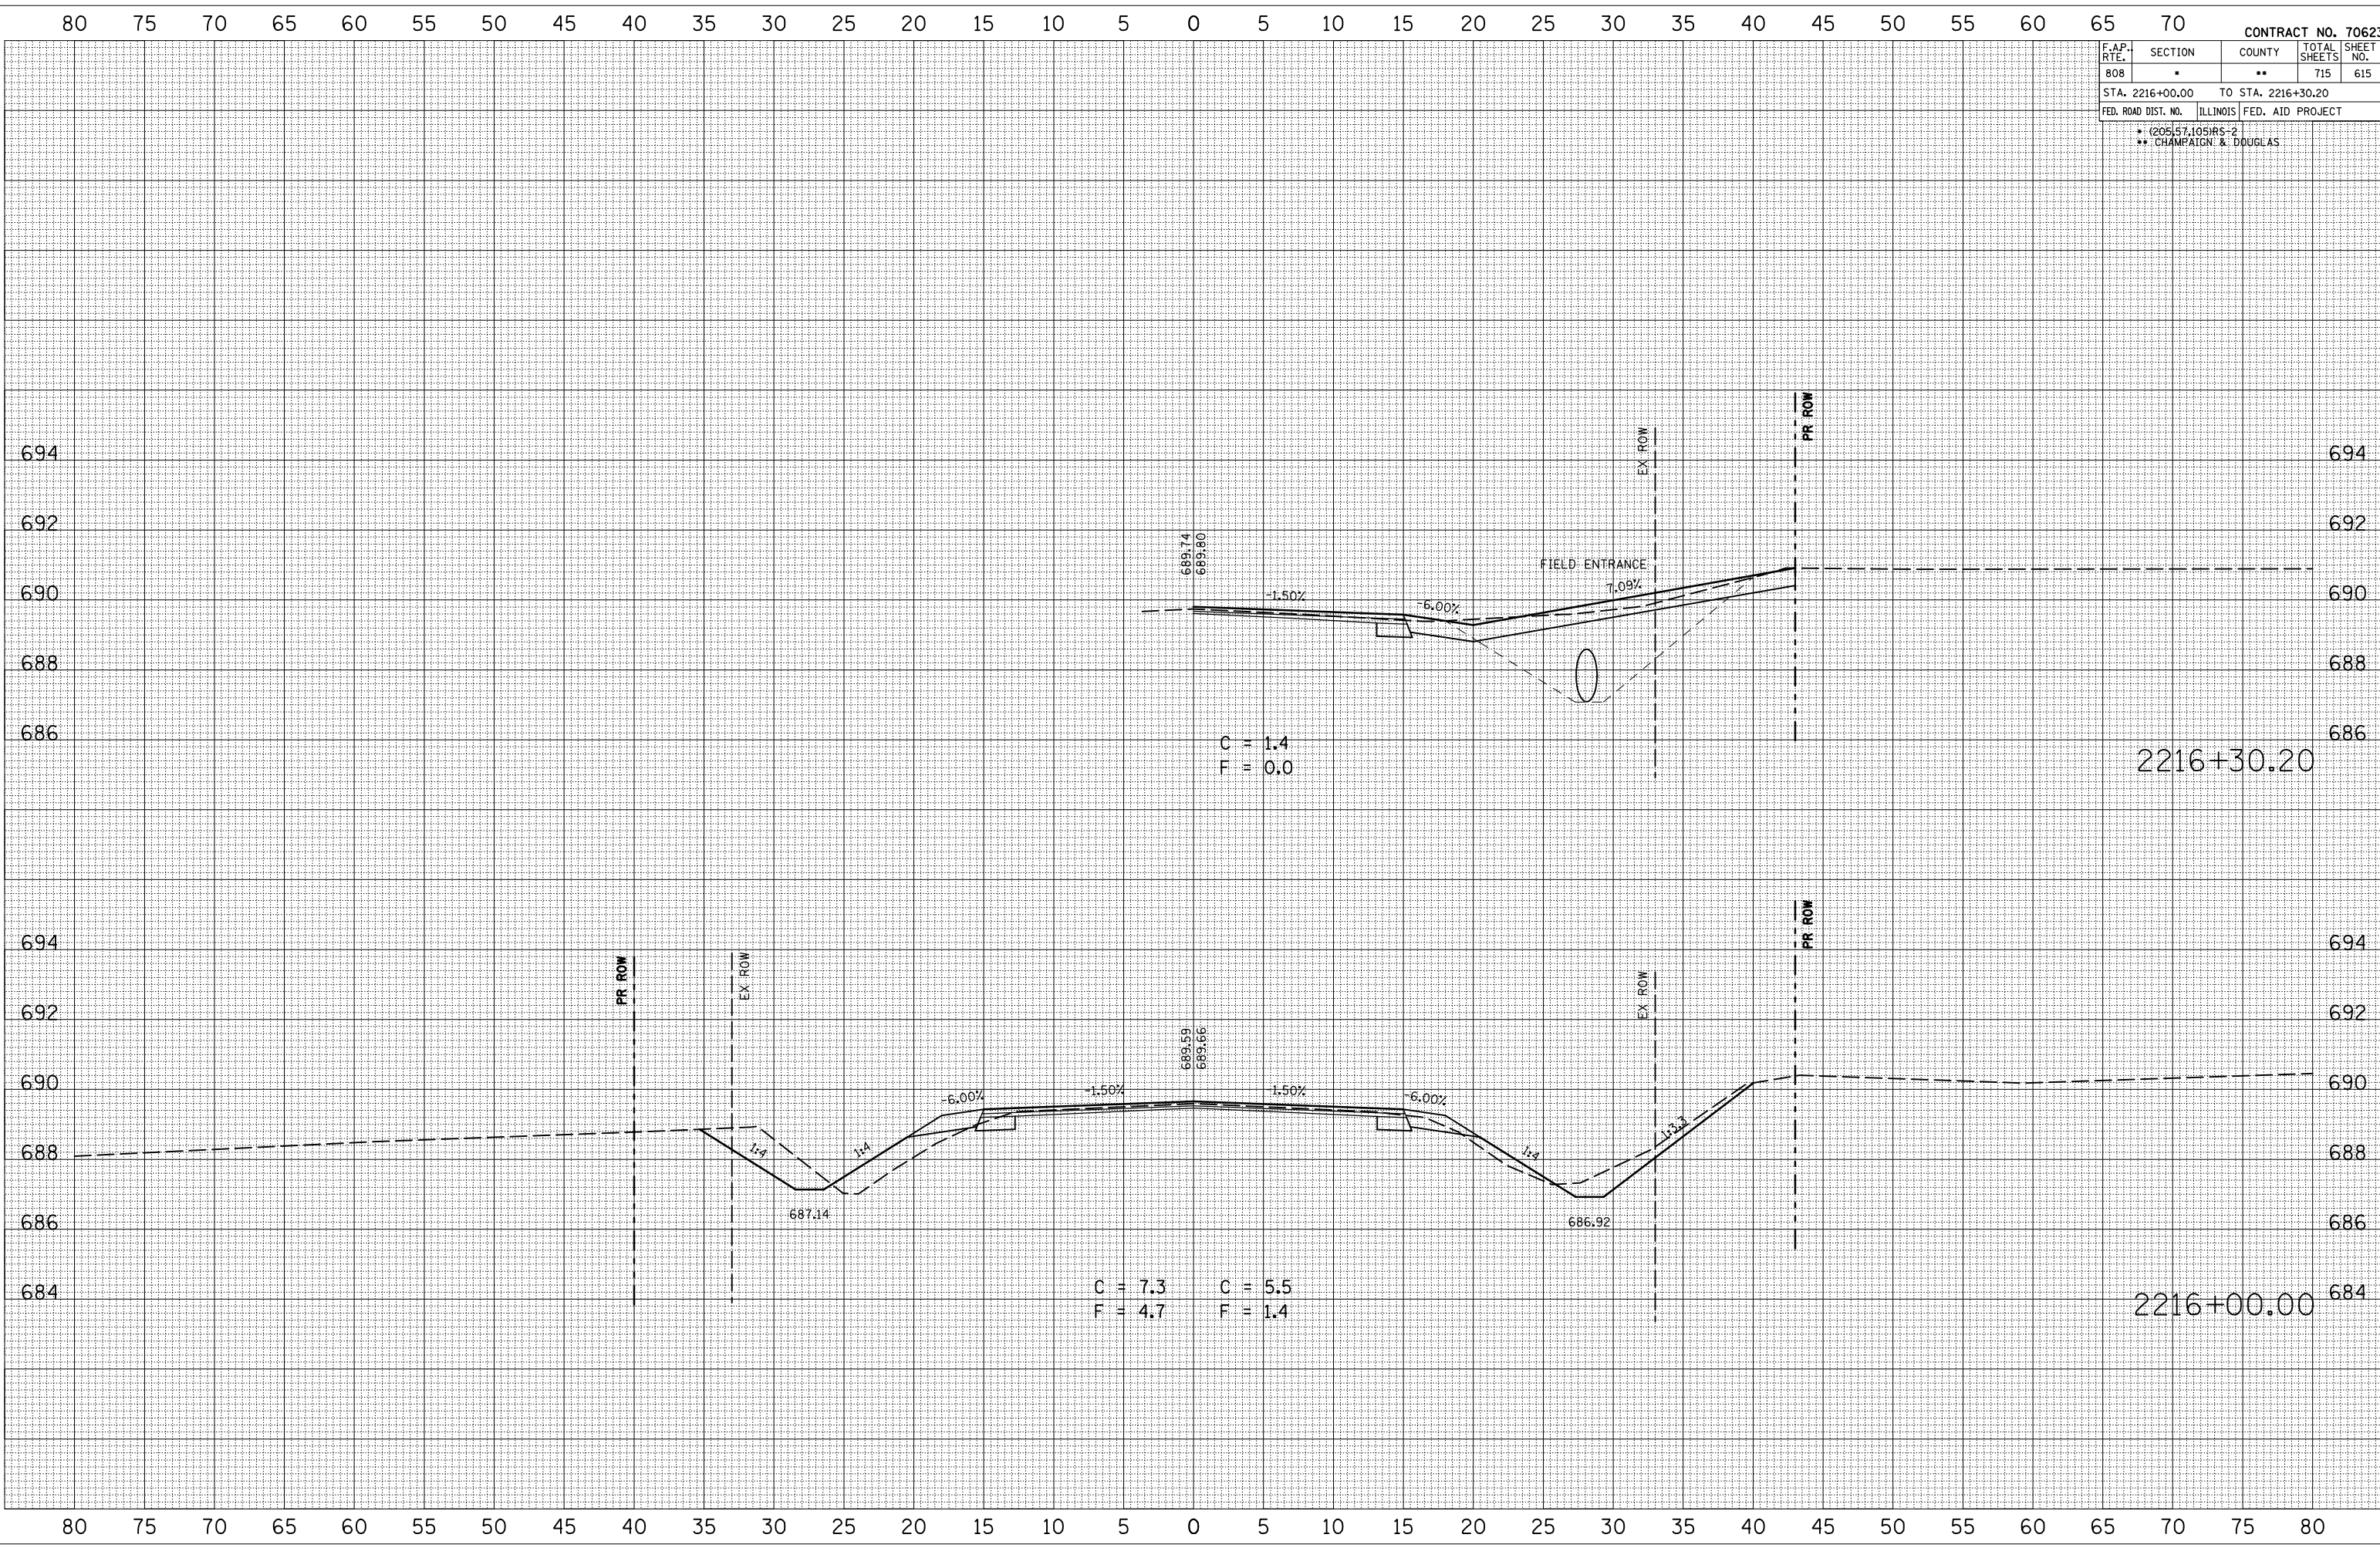

C = 1.4  
 F = 0.0

C = 7.3    C = 5.5  
 F = 4.7    F = 1.4

2216+30.20

2216+00.00