

F.A.P. RTE.	SECTION	COUNTY	TOTAL SHEETS	SHEET NO.
808	*	**	715	617
STA. 2217+50.00		TO STA. 2217+75.00		
FED. ROAD DIST. NO.	ILLINOIS	FED. AID PROJECT		

* (205)57,105)RS-2
** CHAMPAIGN & DOUGLAS


BY	DATE

NO.	AREAS CHECKED

BY	DATE

NO.	AREAS CHECKED

PLOT DATE = 8/1/2009
FILE NAME = 1015582
PLOT SCALE = 1/8" = 100'
USER NAME = craigr

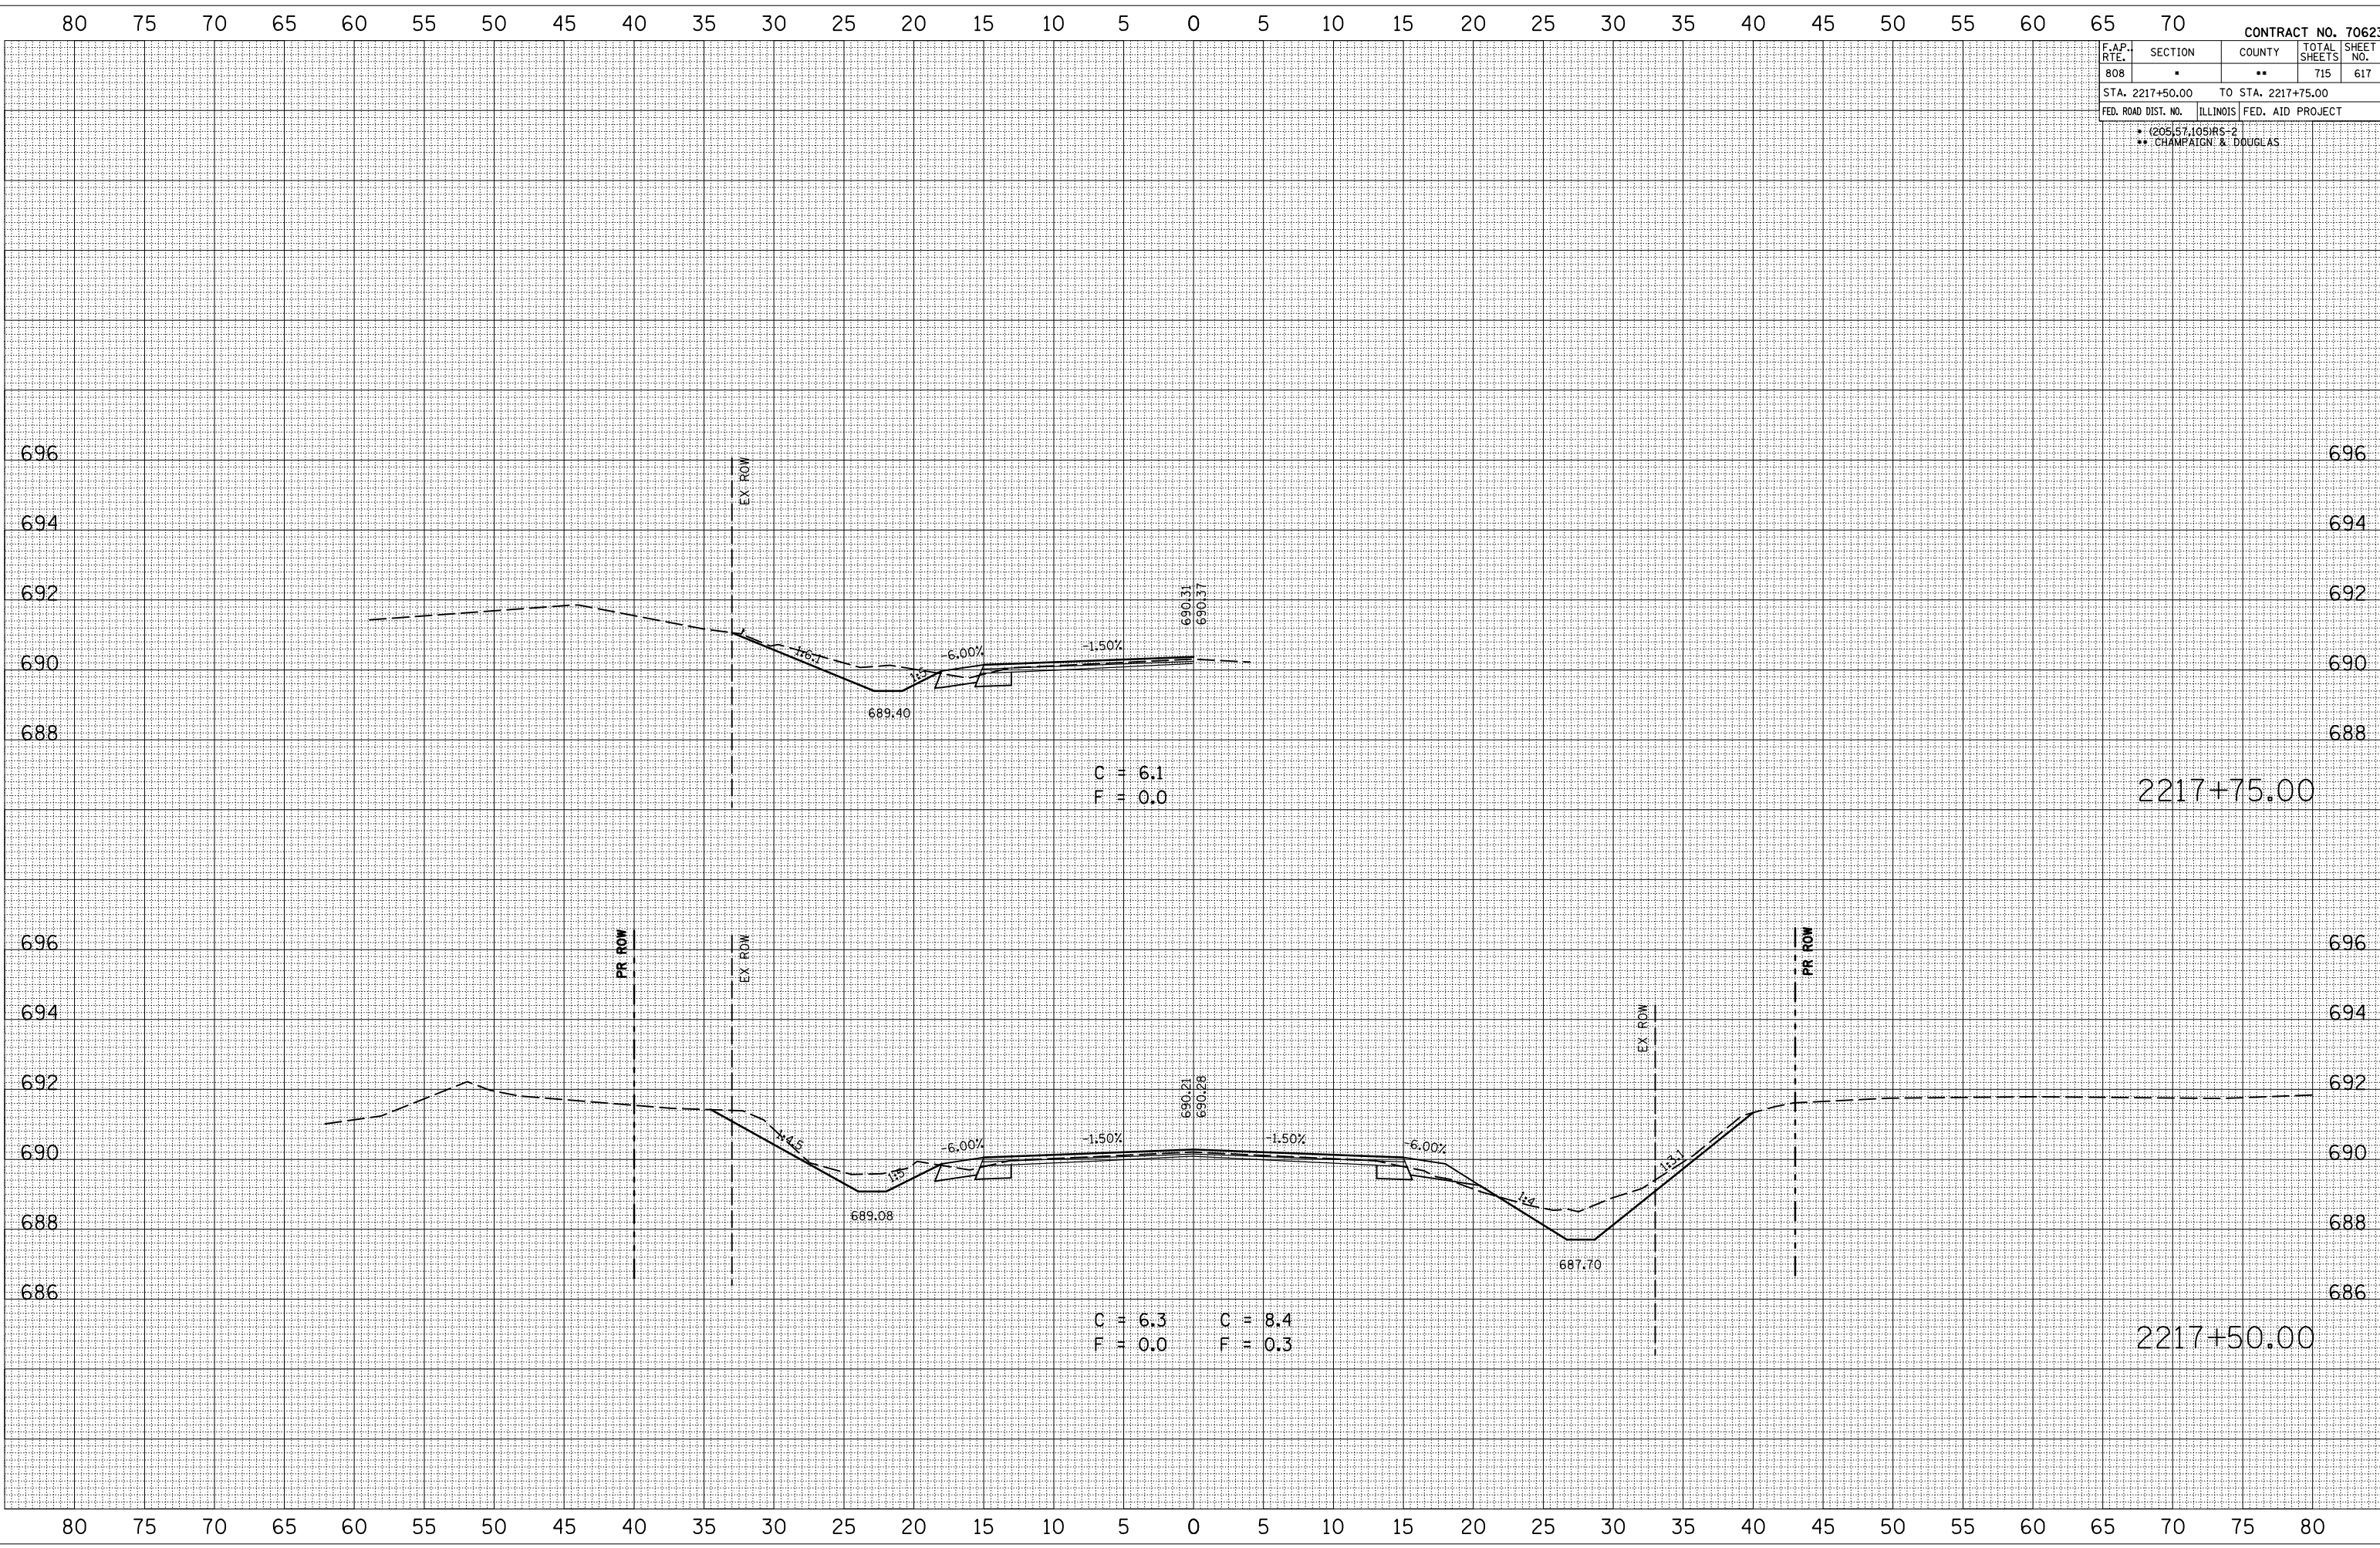

2217+75.00

2217+50.00