

| F.A.P. RTE.         | SECTION  | COUNTY             | TOTAL SHEETS | SHEET NO. |
|---------------------|----------|--------------------|--------------|-----------|
| 808                 | *        | **                 | 715          | 660       |
| STA. 2274+50.00     |          | TO STA. 2275+50.00 |              |           |
| FED. ROAD DIST. NO. | ILLINOIS | FED. AID PROJECT   |              |           |

• (205.57, 105)RS-2  
 \*\* CHAMPAIGN & DOUGLAS


| BY | DATE |
|----|------|
|    |      |

| NO. | AREAS CHECKED |
|-----|---------------|
|     |               |

| BY | DATE |
|----|------|
|    |      |

| NO. | AREAS CHECKED |
|-----|---------------|
|     |               |

PLOT DATE = 8/1/2009  
 FILE NAME = 1015582  
 PLOT SCALE = 1/8" = 100'  
 USER NAME = craigr

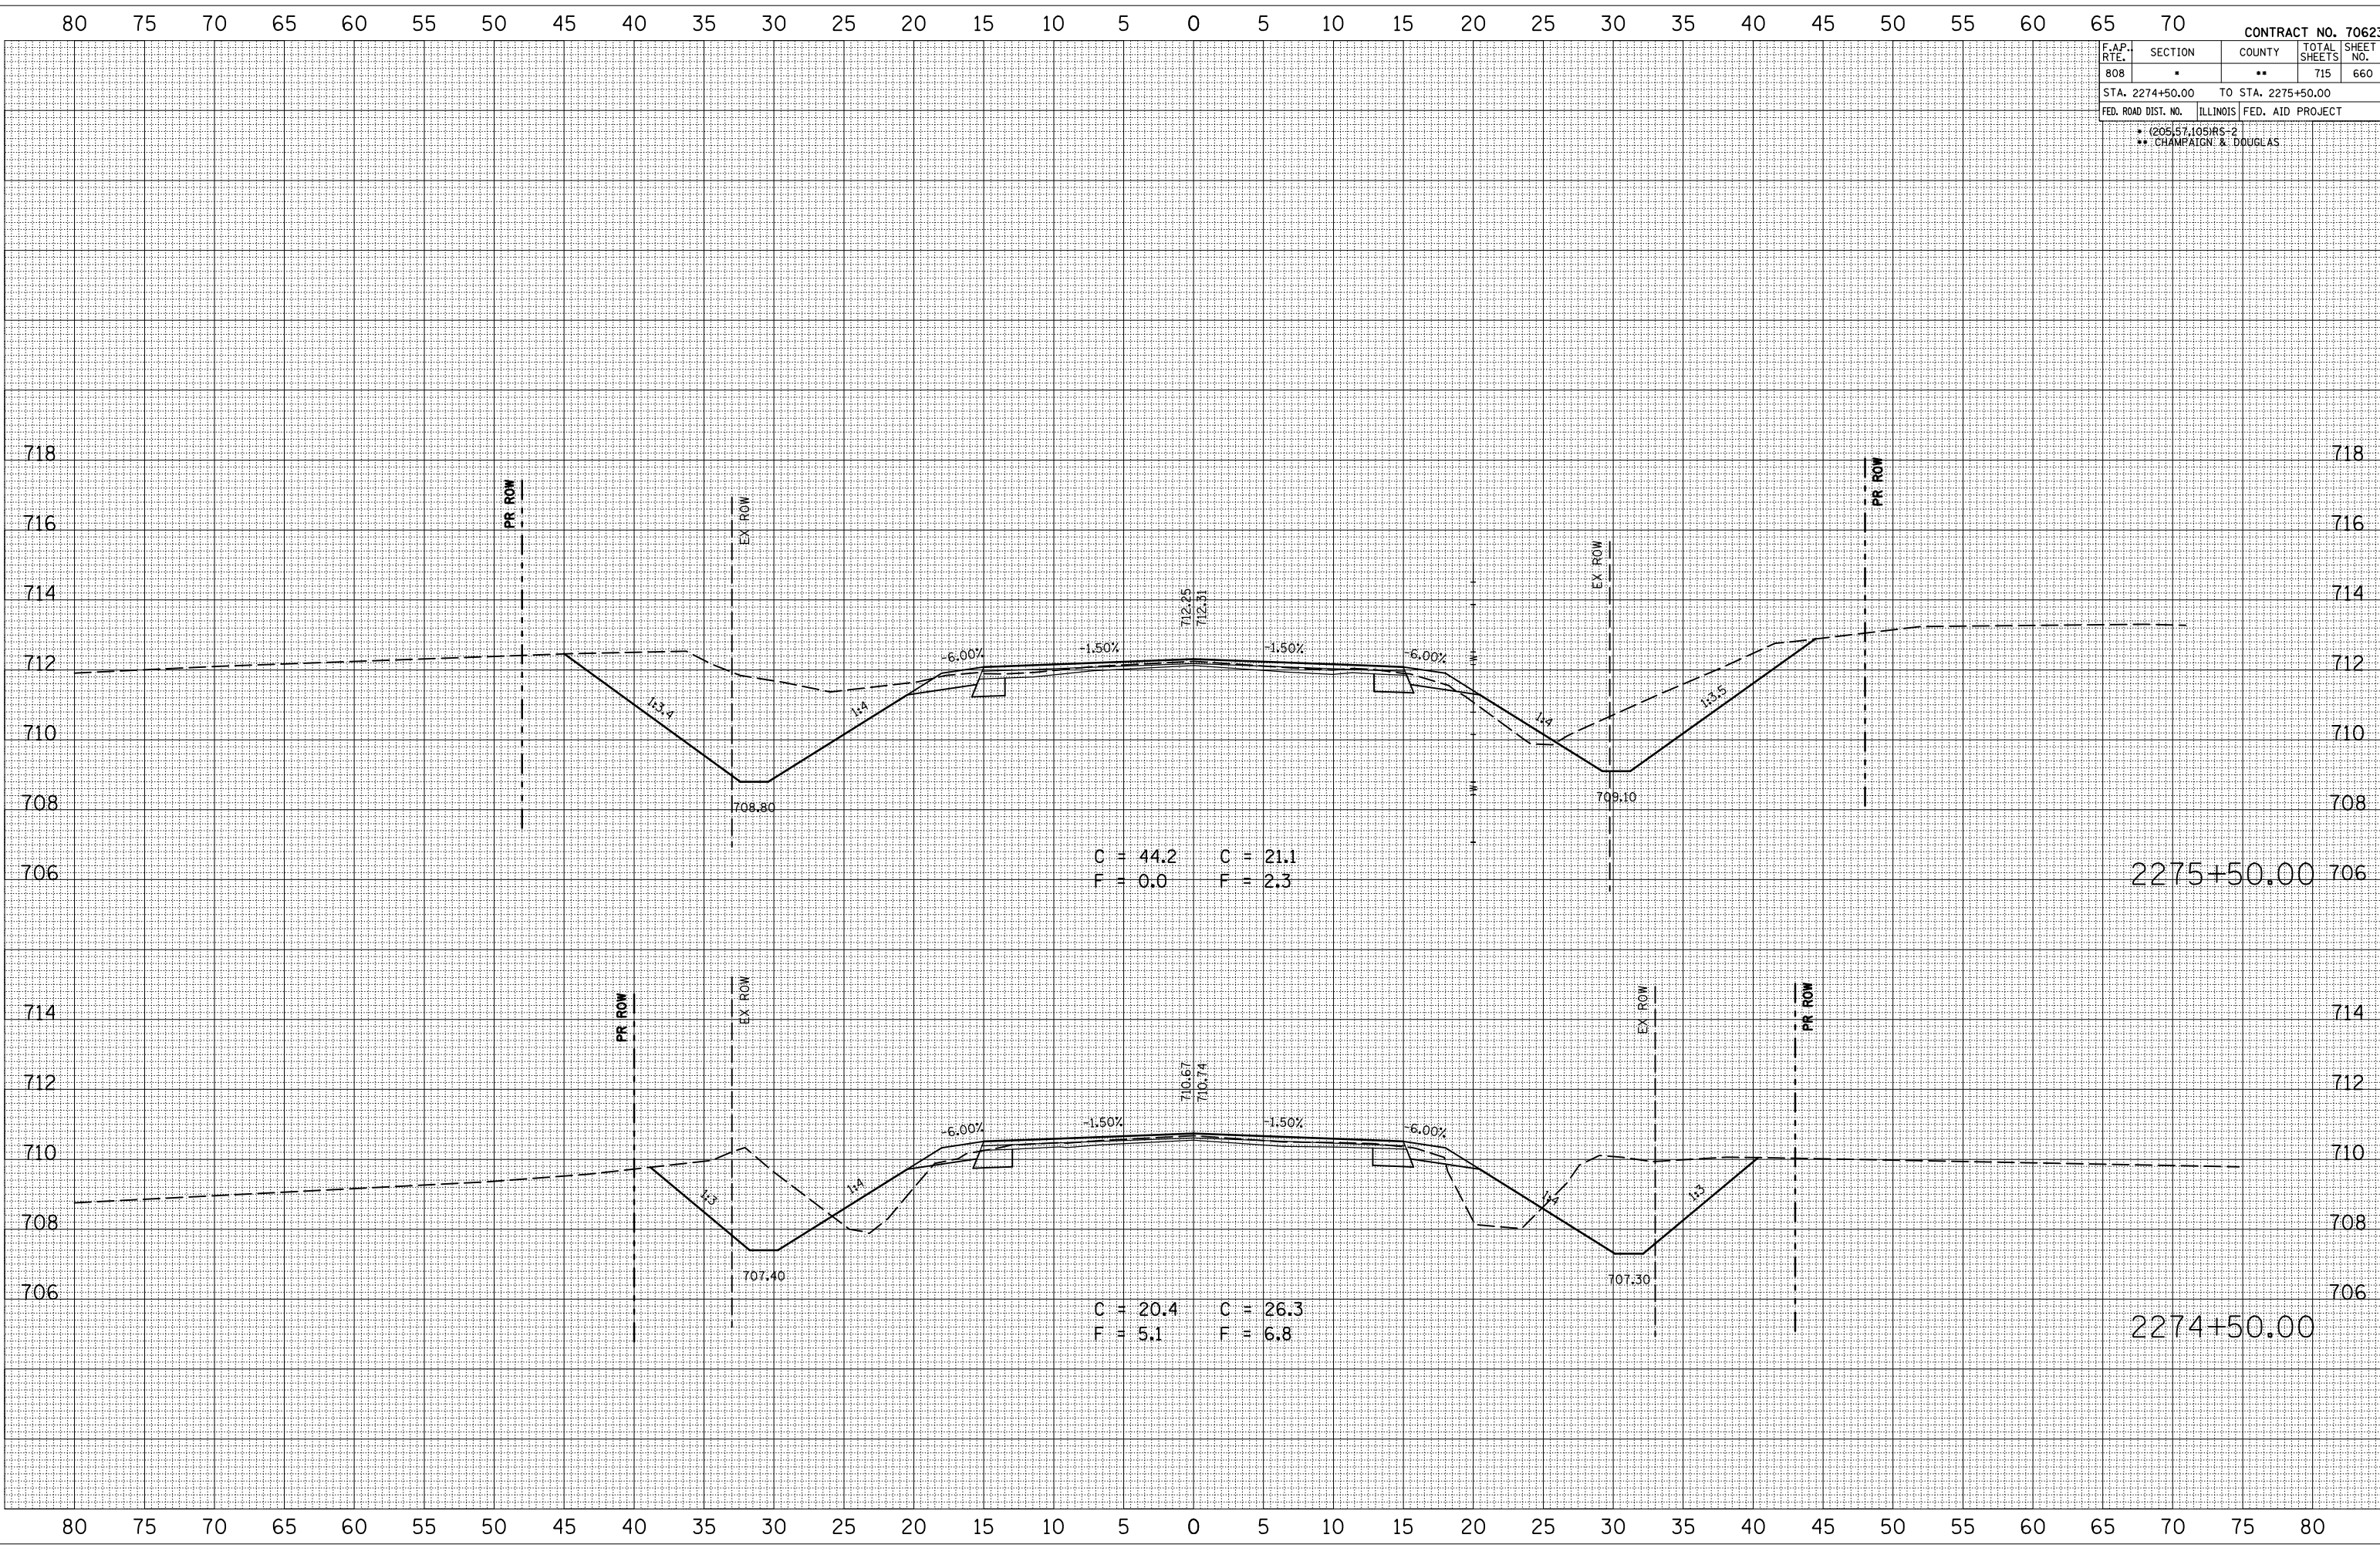

80 75 70 65 60 55 50 45 40 35 30 25 20 15 10 5 0 5 10 15 20 25 30 35 40 45 50 55 60 65 70

718 718

716 716

714 714

712 712

710 710

708 708

706 706

2275+50.00

714 714

712 712

710 710

708 708

706 706

2274+50.00

80 75 70 65 60 55 50 45 40 35 30 25 20 15 10 5 0 5 10 15 20 25 30 35 40 45 50 55 60 65 70 75 80