


F.A.P. RTE.	SECTION	COUNTY	TOTAL SHEETS	SHEET NO.
808	*	**	715	668
STA. 2285+00.00		TO STA. 2285+85.00		
FED. ROAD DIST. NO.		ILLINOIS FED. AID PROJECT		
* (205.57, 105)RS-2				
** CHAMPAIGN & DOUGLAS				

BY	DATE

NO.	DATE	BY	DESCRIPTION

NO.	DATE	BY	DESCRIPTION

PLOT DATE = 8/1/2009
 FILE NAME = 1015582
 PLOT SCALE = 1/8" = 100'
 USER NAME = craigr

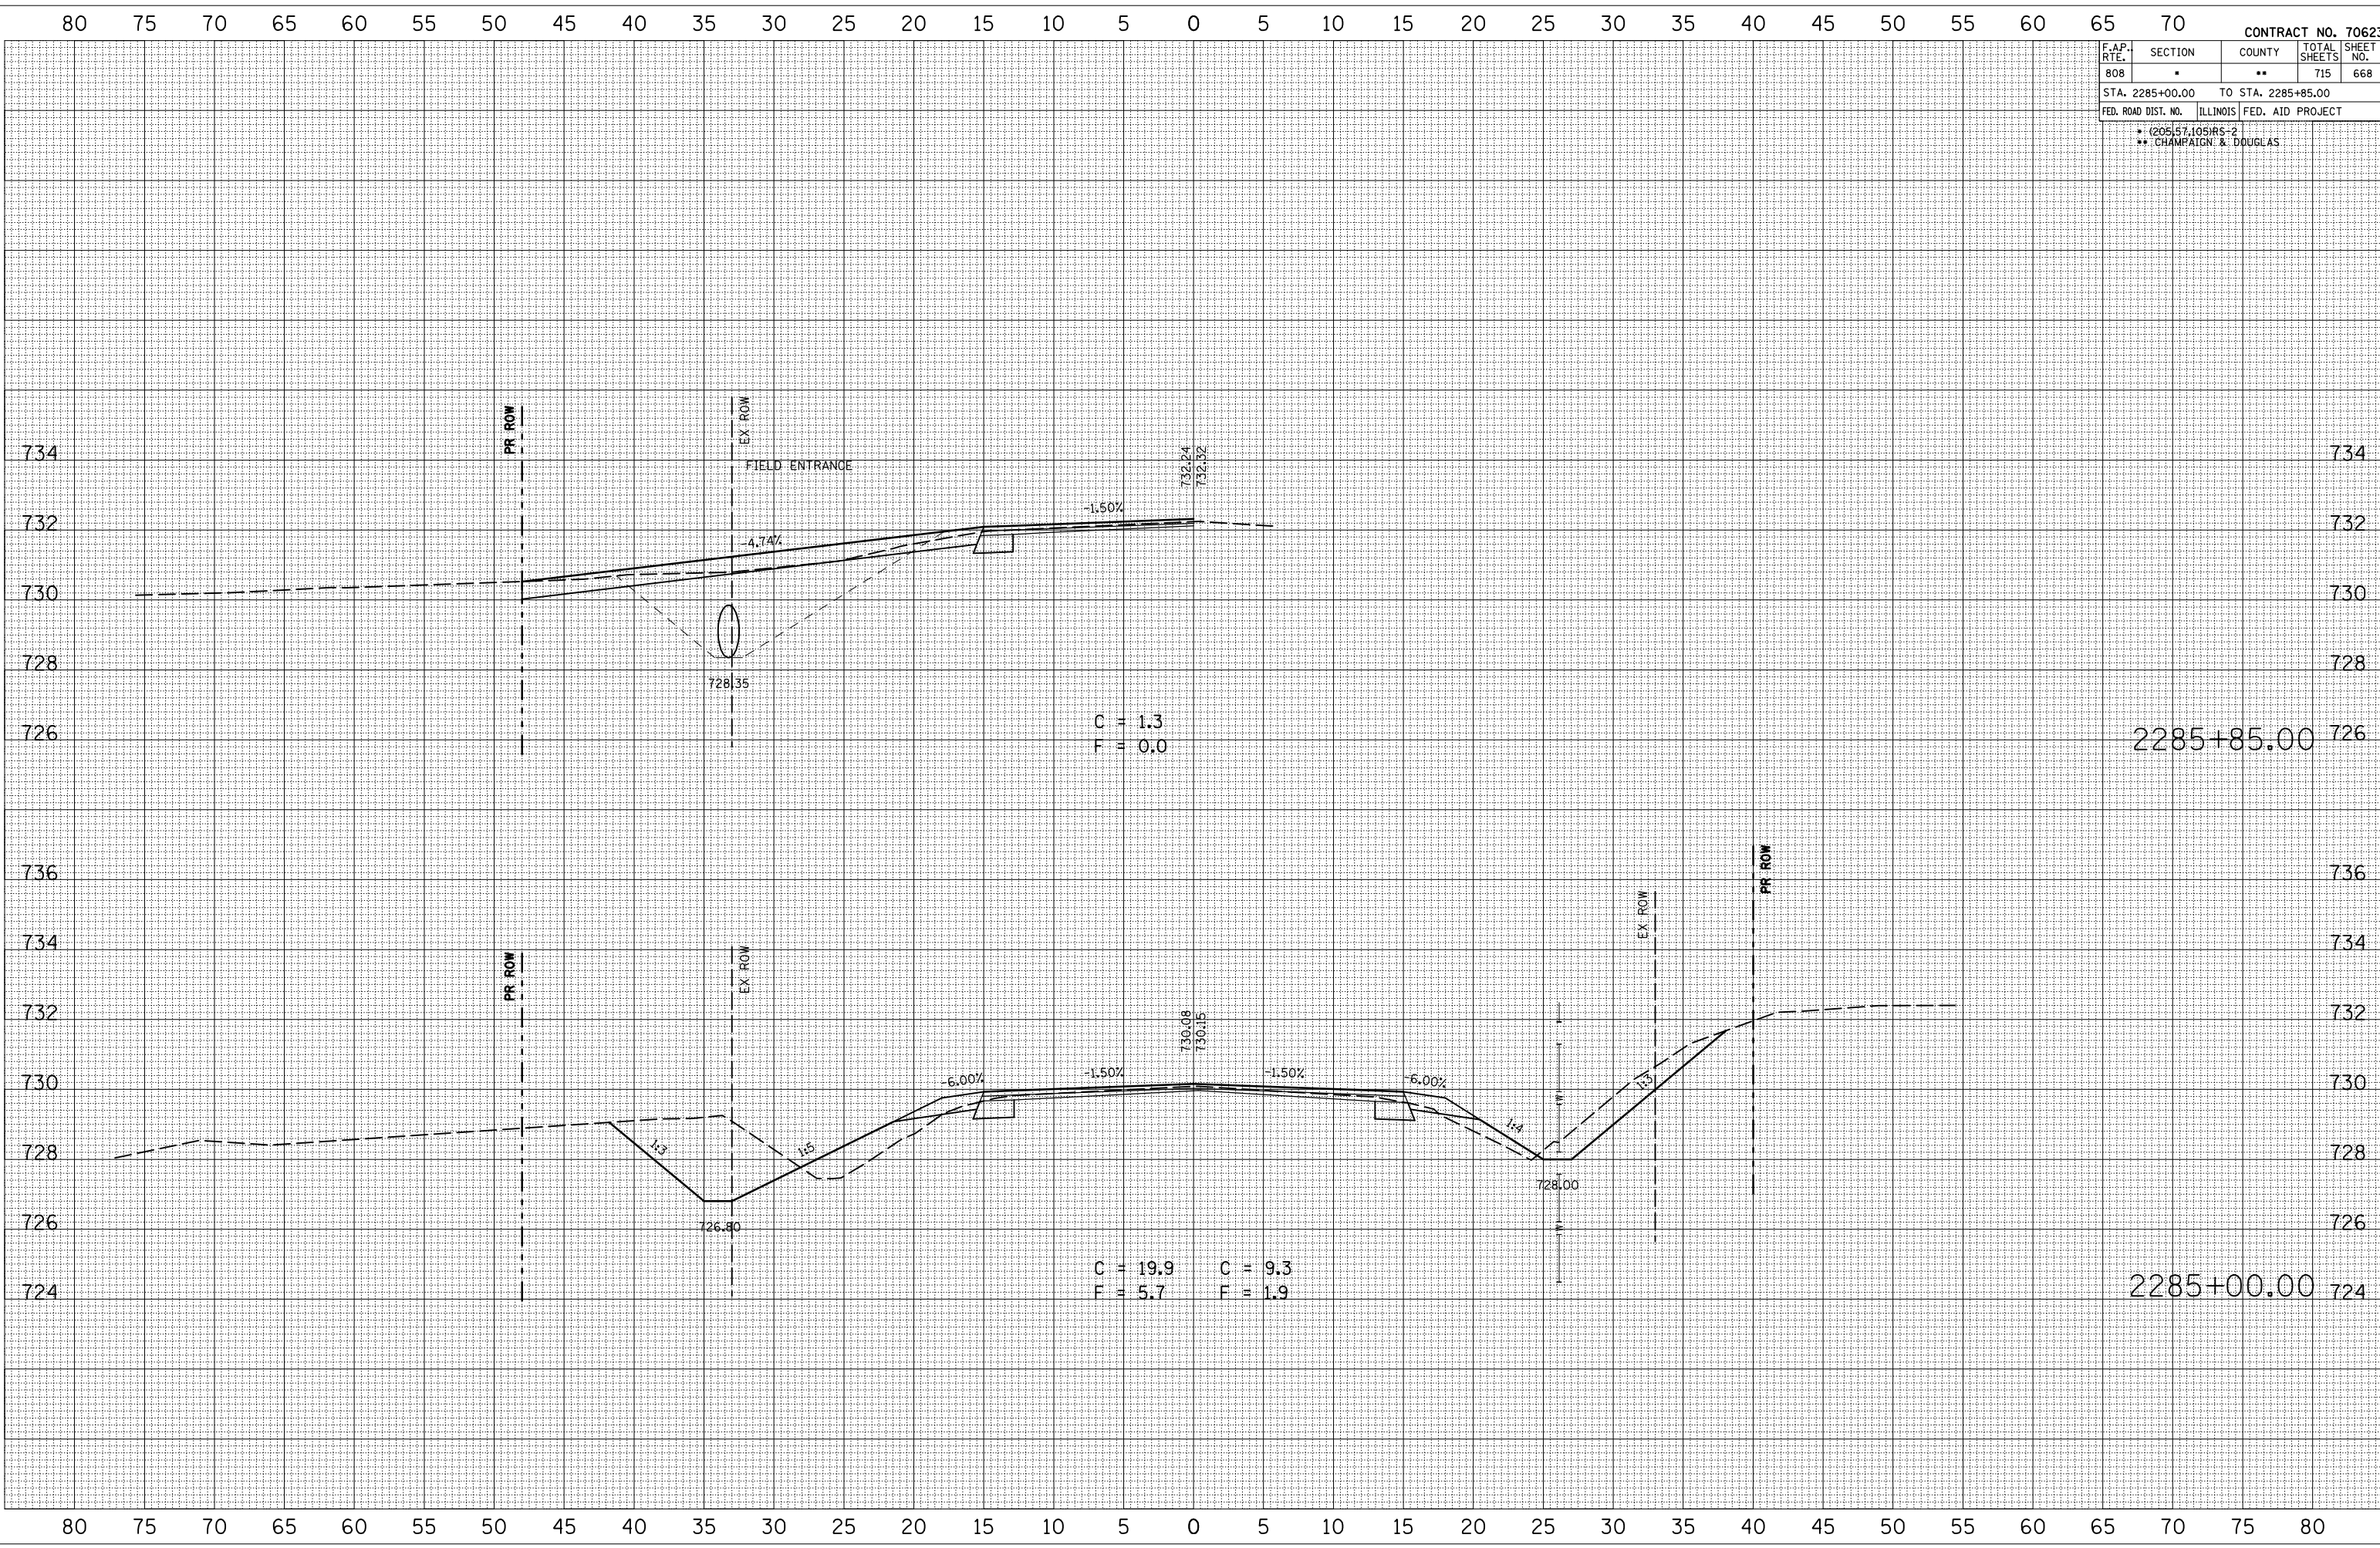

C = 1.3
 F = 0.0

C = 19.9 C = 9.3
 F = 5.7 F = 1.9

2285+85.00

2285+00.00