


F.A.P. RTE.	SECTION	COUNTY	TOTAL SHEETS	SHEET NO.
808	.	**	715	673
STA. 2288+79.50		TO STA. 2289+00.00		
FED. ROAD DIST. NO.		ILLINOIS	FED. AID PROJECT	
* (205.57, 105)RS-2				
** CHAMPAIGN & DOUGLAS				

BY	DATE

NO.	AREAS CHECKED	PLATE	PLOTTED	SURVEYED	BY

NO.	AREAS CHECKED	PLATE	PLOTTED	SURVEYED	BY

PLOT DATE = 8/1/2009
 FILE NAME = I:\105682\105682.dwg
 PLOT SCALE = 1/8" = 1' IN.
 USER NAME = craigr

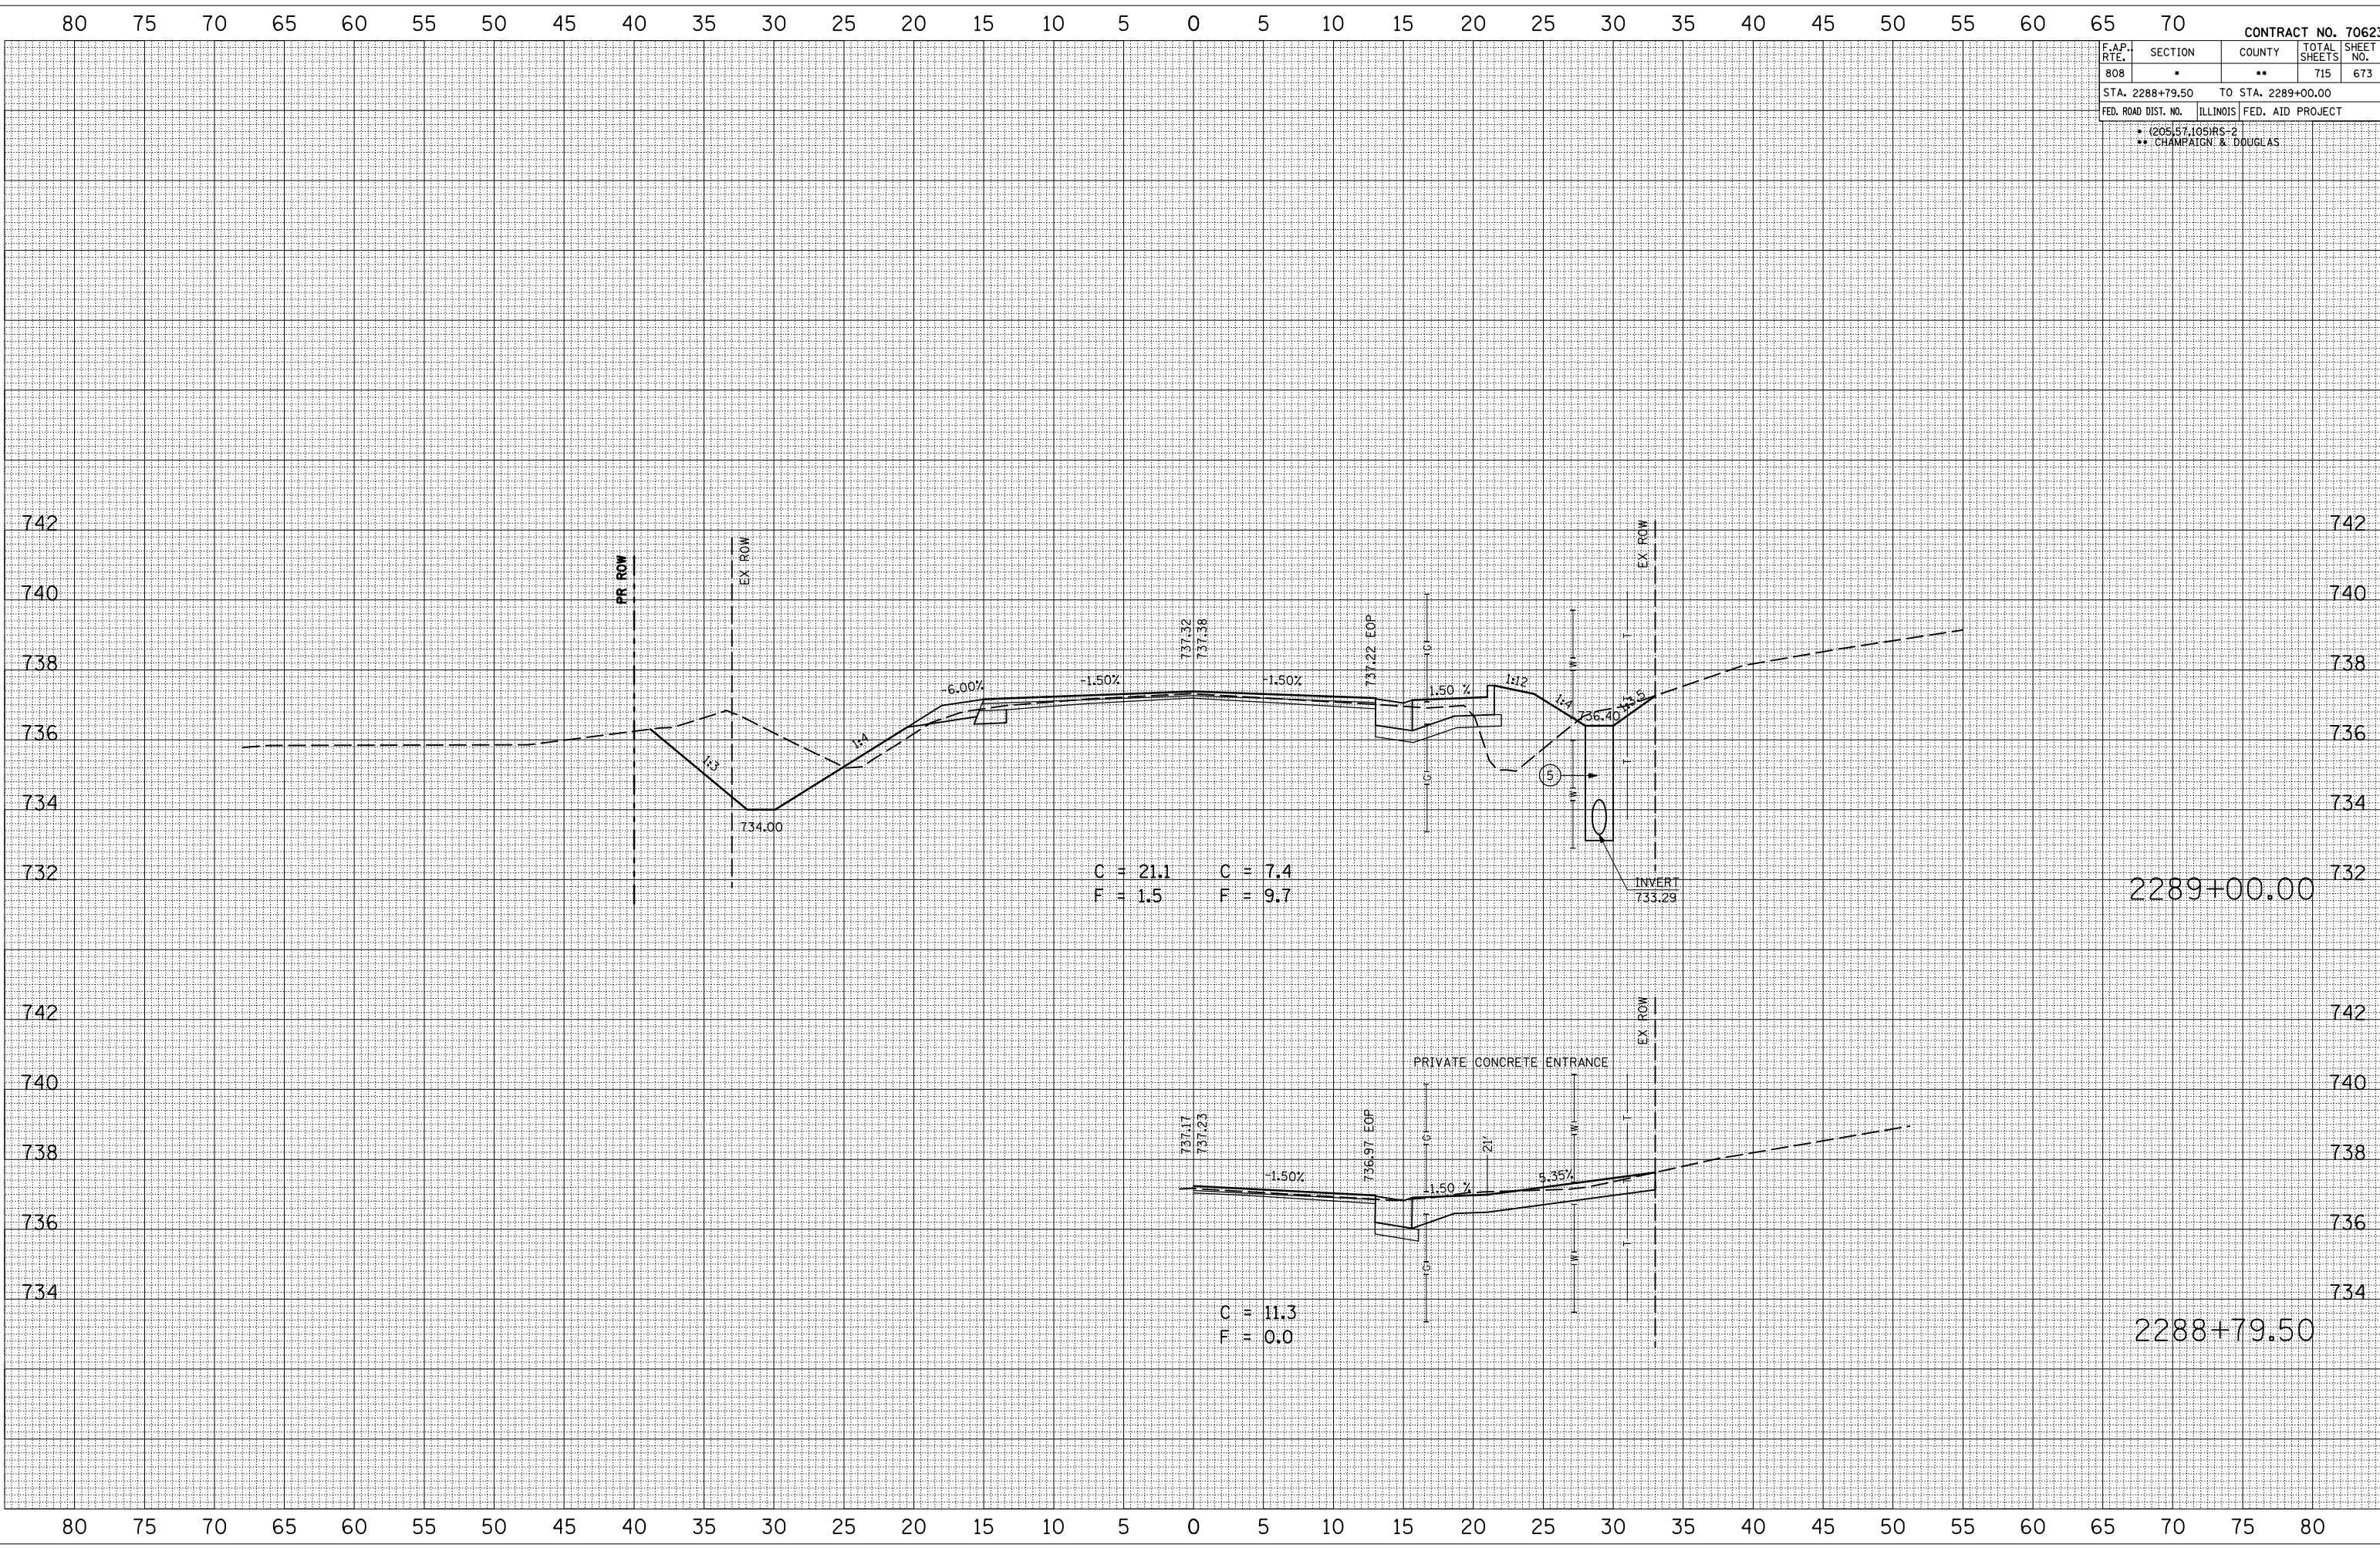

C = 21.1 C = 7.4
 F = 1.5 F = 9.7

C = 11.3
 F = 0.0

2289+00.00

2288+79.50