

F.A.P. RTE.	SECTION	COUNTY	TOTAL SHEETS	SHEET NO.
808	*	**	715	698

STA. 2303+00.00 TO STA. 2303+15.00
 FED. ROAD DIST. NO. ILLINOIS FED. AID PROJECT

• (205)57,105)RS-2
 ** CHAMPAIGN & DOUGLAS


BY	DATE

NO.

BY	DATE

NO.

PLOT DATE = 8/1/2009
 FILE NAME = I:\105682\Drawings\2303+00.00\2303+00.00.dwg
 PLOT SCALE = 1/8" = 1' / IN.
 USER NAME = craigr

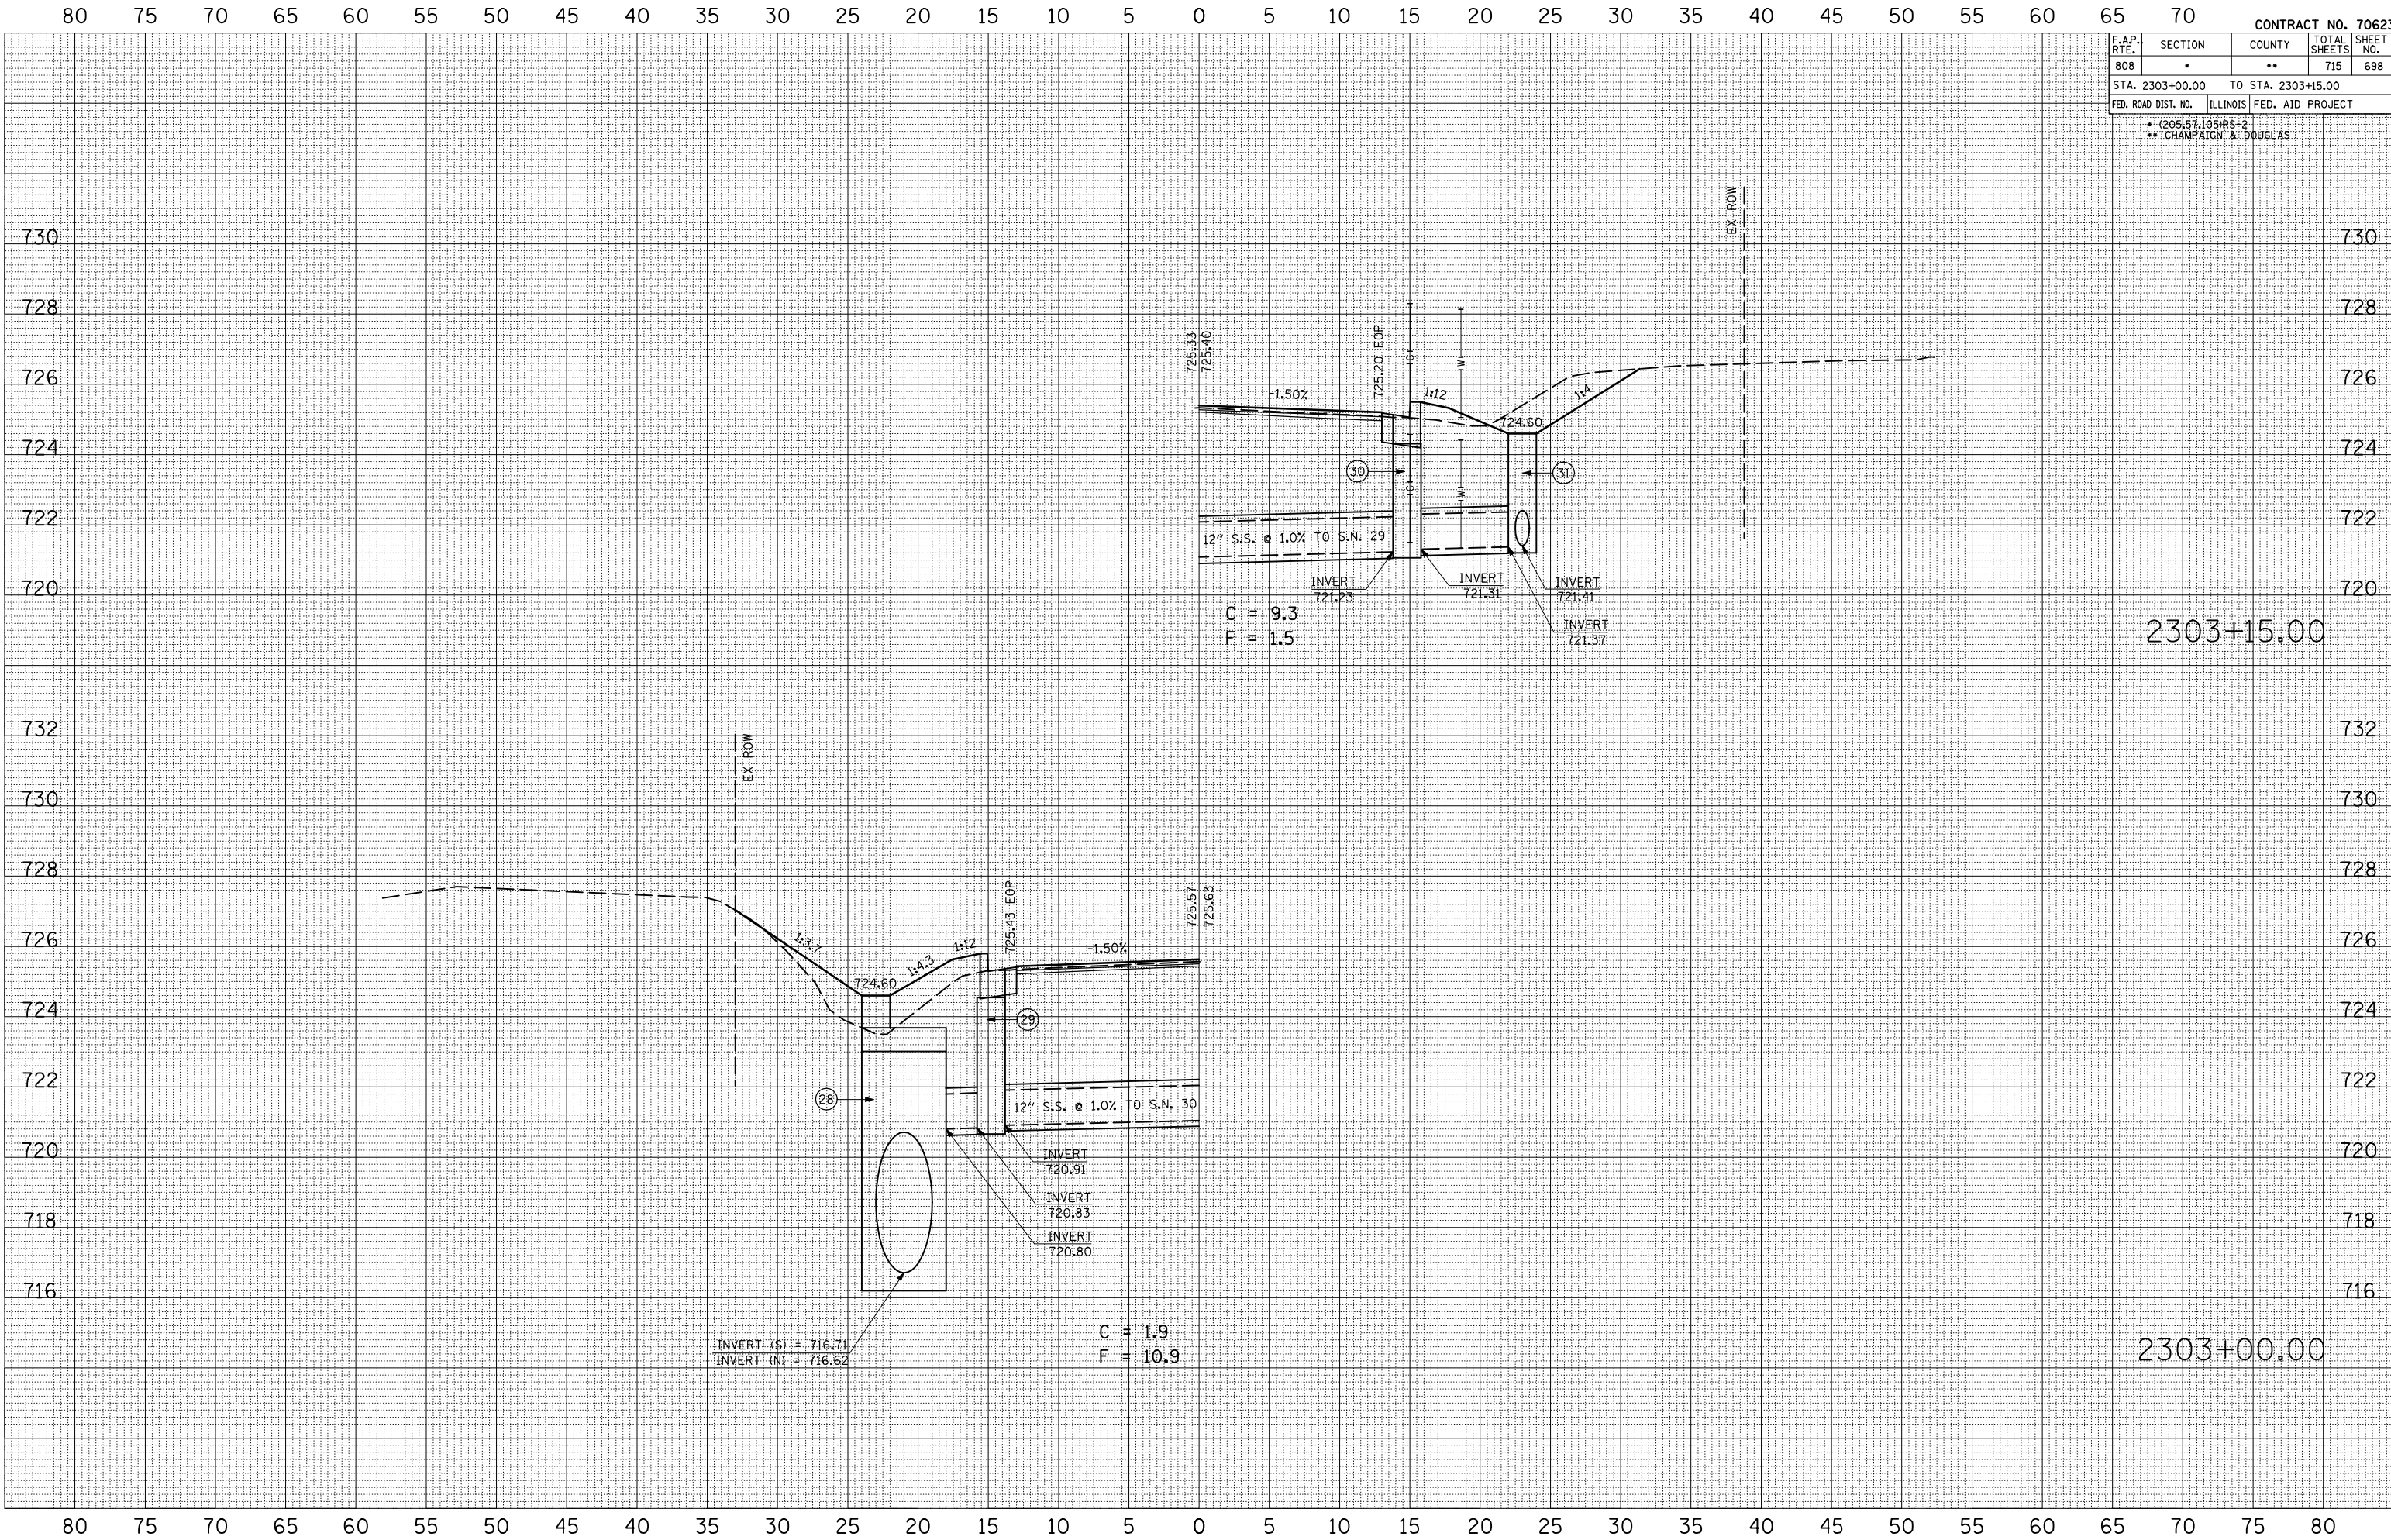

2303+15.00

2303+00.00

C = 9.3
 F = 1.5

C = 1.9
 F = 10.9

INVERT (S) = 716.71
 INVERT (N) = 716.62

