

F.A.P. RTE.	SECTION	COUNTY	TOTAL SHEETS	SHEET NO.
808	*	**	715	712
STA. 2309+47.00		TO STA. 2310+00.00		
FED. ROAD DIST. NO.	ILLINOIS	FED. AID PROJECT		

• (205)57,105)RS-2
 ** CHAMPAIGN & DOUGLAS


BY	DATE

NO.	DATE	BY	DESCRIPTION

BY	DATE

NO.	DATE	BY	DESCRIPTION

PLOT DATE = 8/1/2009
 FILE NAME = I:\105682\Drawings\2309+47\2309+47.dwg
 PLOT SCALE = 1/8"=1'-0"
 USER NAME = craigr

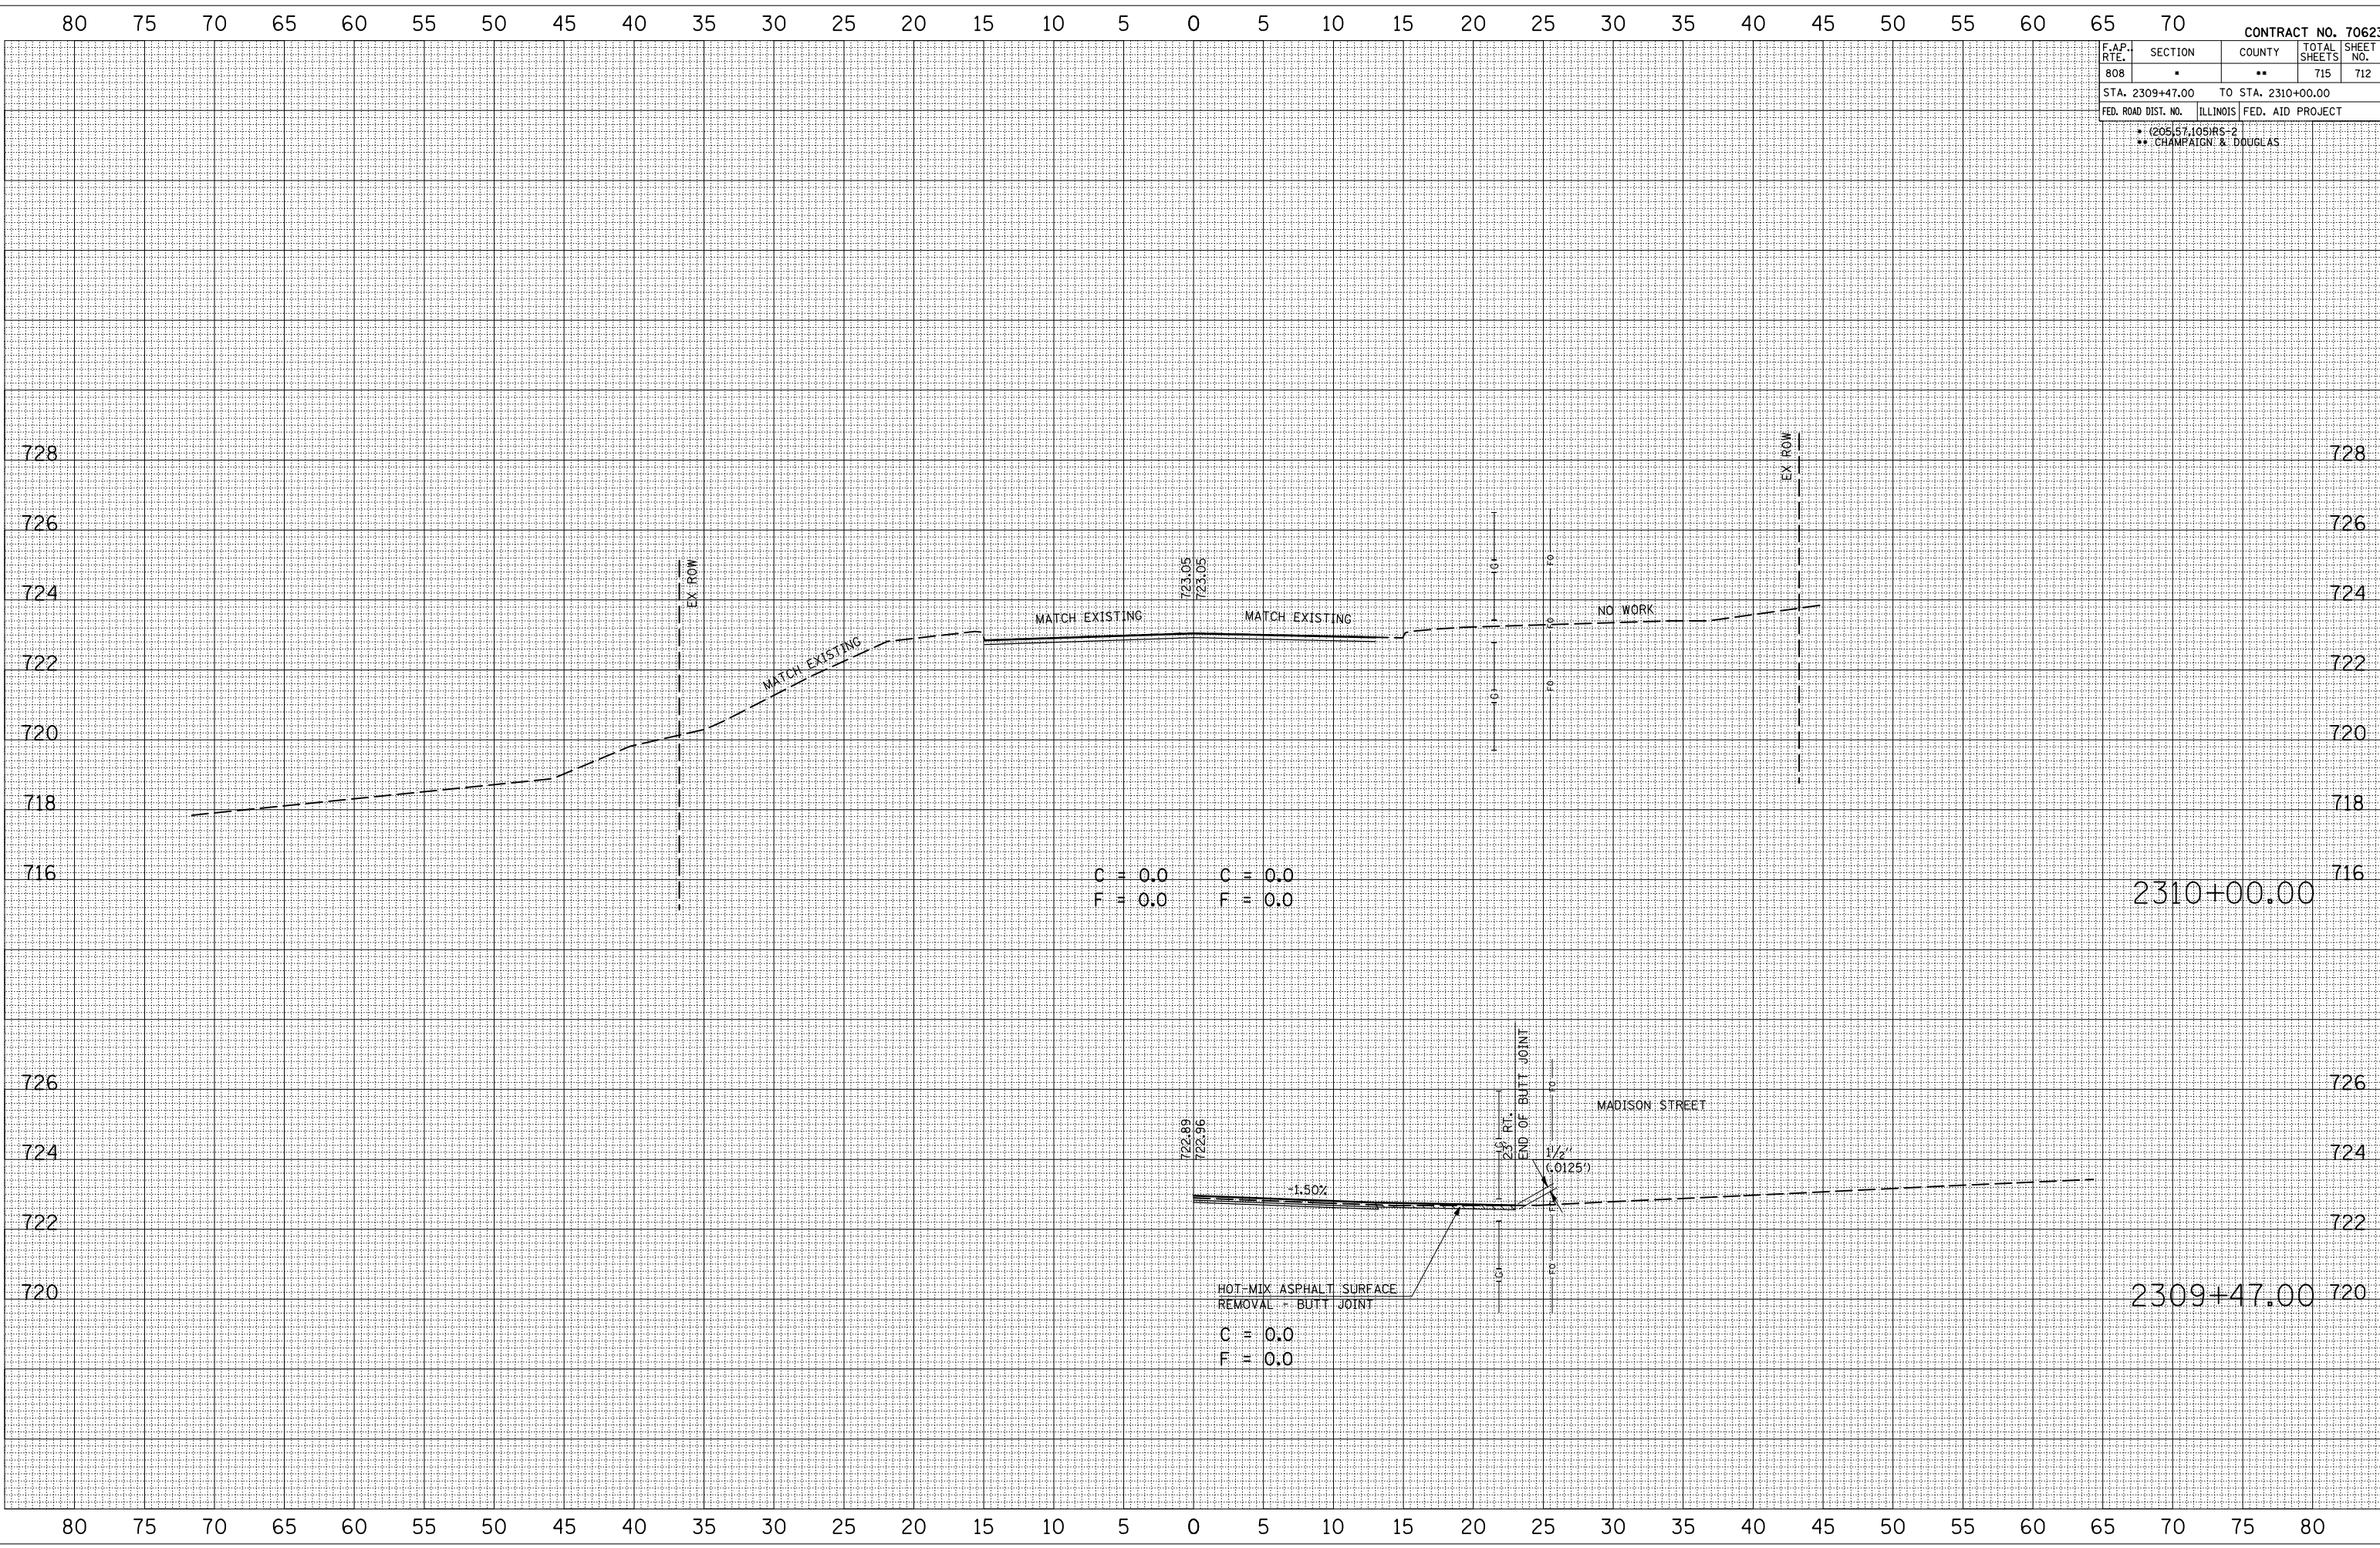

C = 0.0
 F = 0.0

HOT-MIX ASPHALT SURFACE
 REMOVAL - BUTT JOINT
 C = 0.0
 F = 0.0

2310+00.00

2309+47.00