
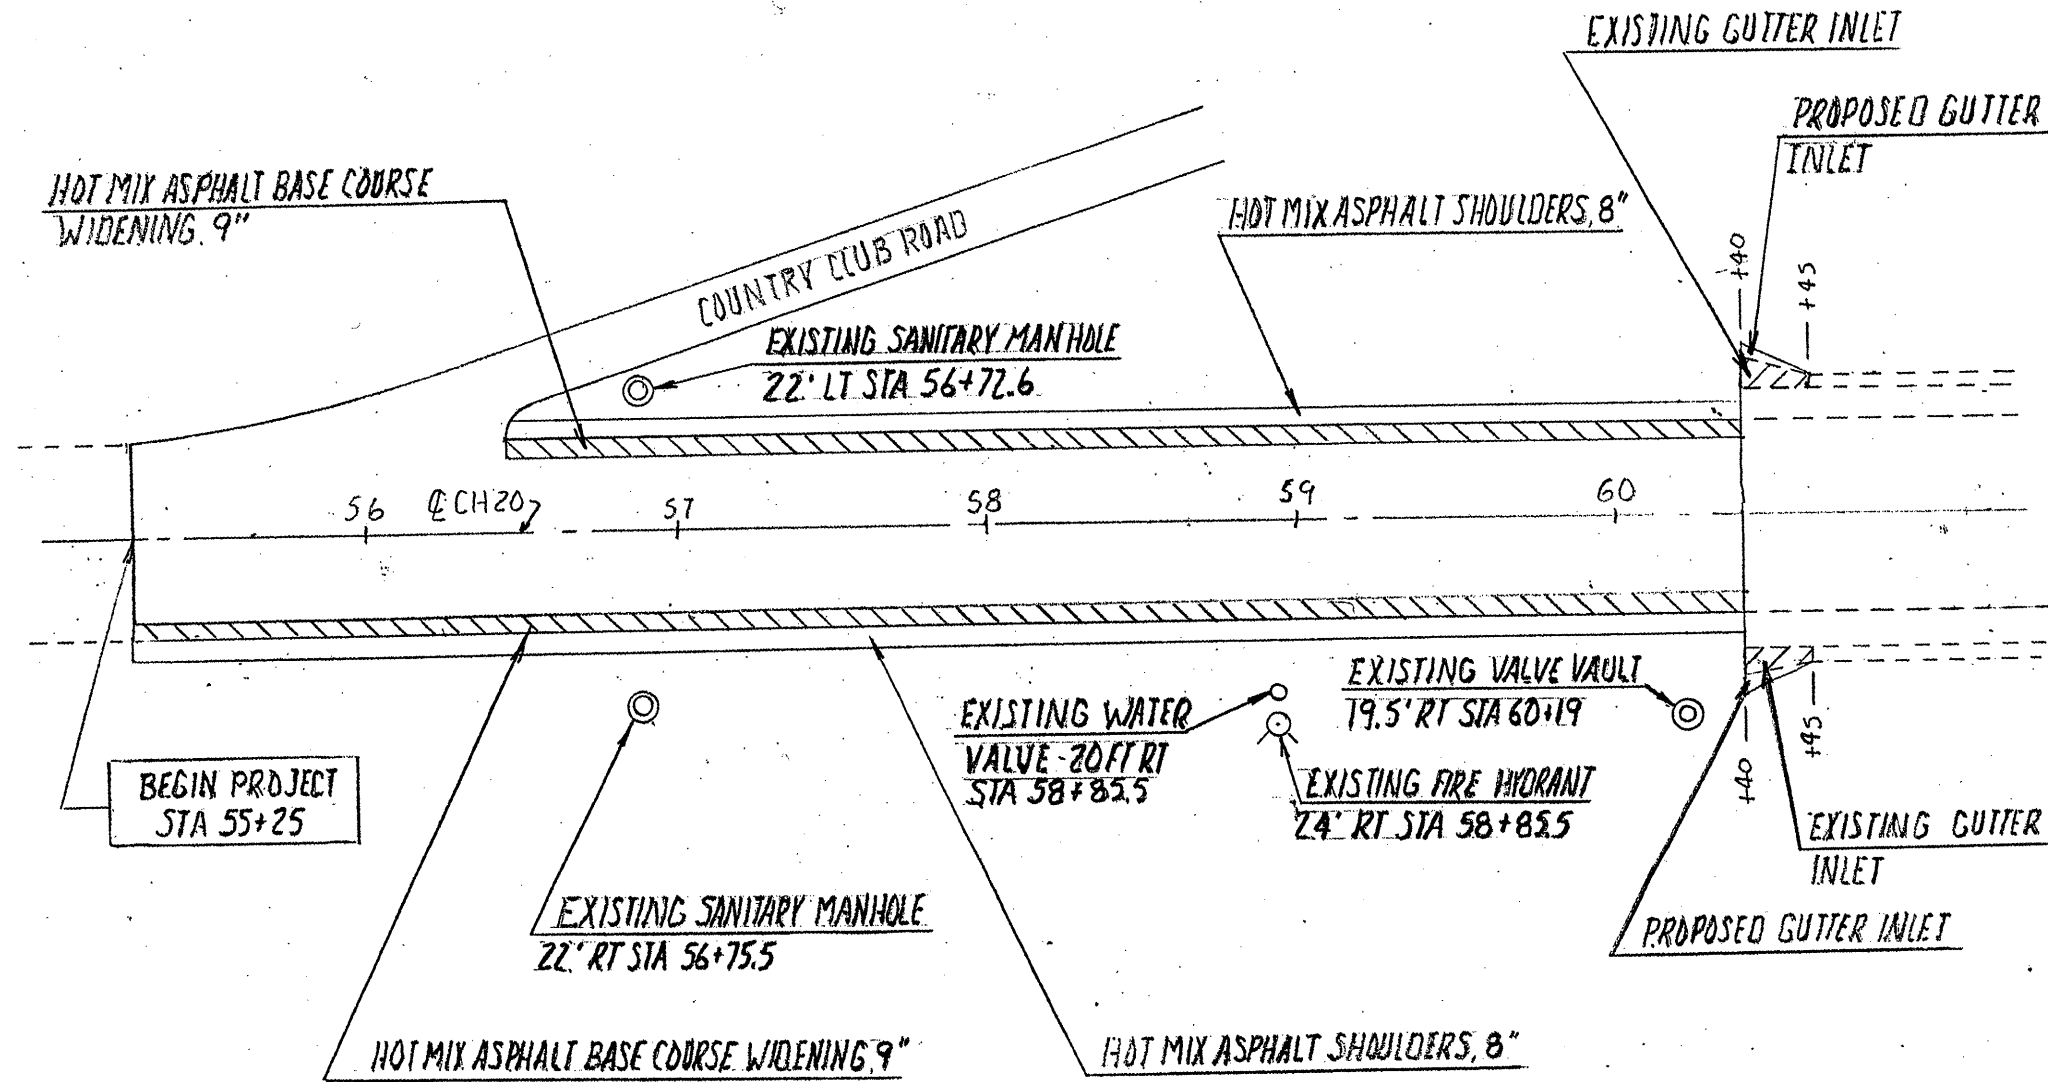


DETAILED LOCATION MAP

STA 55+25 TO 60+40

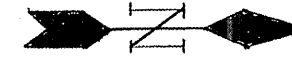

Prepared by:
 Vermilion County Highway Dept.
 2732 Batestown Road
 Oakwood, Illinois 61858

DENMARK RD. (C.H. 20)
 2009 RESURFACING
 SECTION 07-00160-00-RS

SHEET 14
OF 71
June 29, 2009