


ROUTE	SECTION	COUNTY	TOTAL SHEETS	SHEET NO.
TR 140	07-11120-00-BR	FAYETTE	10	9
STA. 5+00.00 TO STA. 9+80.00		ILLINOIS		

FINAL SURVEY	SURVEYED	BY	DATE
NOTE BOOK NO.	PLATE		
	AREAS CHECKED		

ORIGINAL SURVEY	SURVEYED	BY	DATE
NOTE BOOK NO.	PLATE		
	AREAS CHECKED		

PLOT DATE = \*DATE\*  
 FILE NAME = \*FILE\*  
 PLOT SCALE = \*SCALE\*  
 USER NAME = \*USER\*

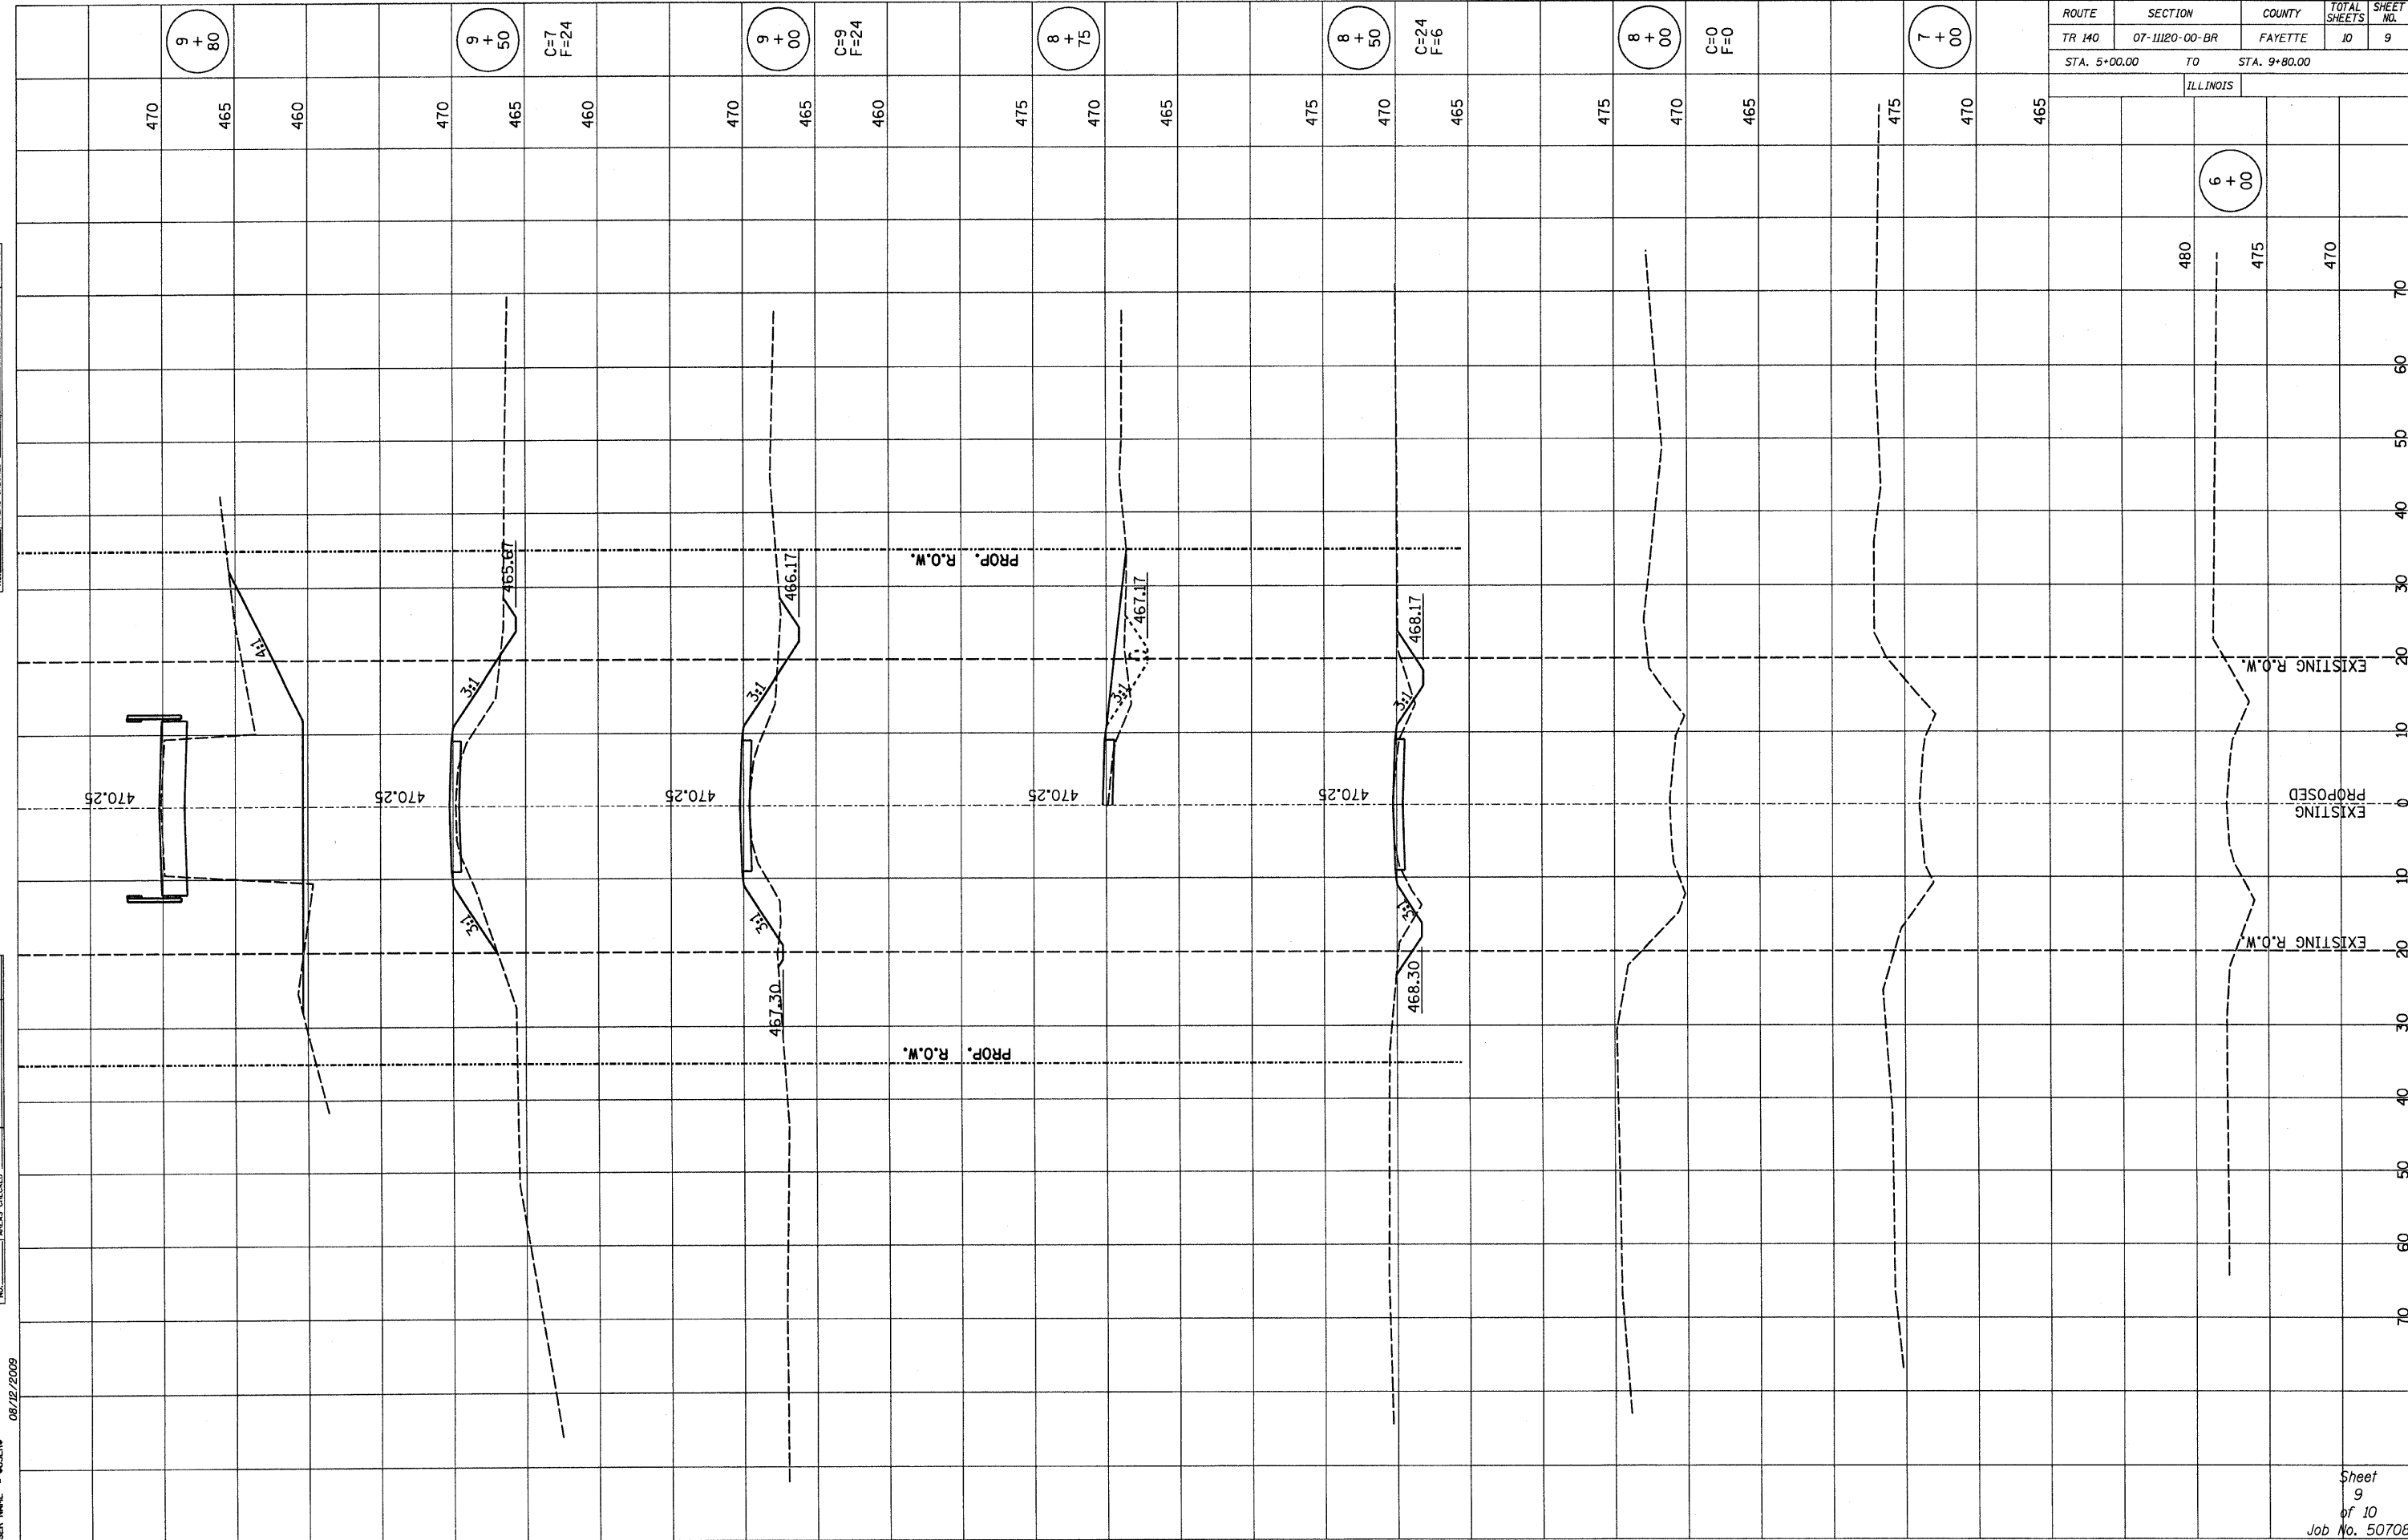

08/12/2009