

PLOT DATE = 8/31/2009  
FILE NAME = p:\work\0303 - blohm ave add-on\03030303.dgn  
PLOT SCALE = 1/8" = 1' IN.  
USER NAME = RUSERT

ORIGINAL SURVEY  
COMPLETED  
PLOTTED  
AREAS  
CHECKED

FINAL SURVEY  
COMPLETED  
PLOTTED  
AREAS  
CHECKED

DATE

DATE

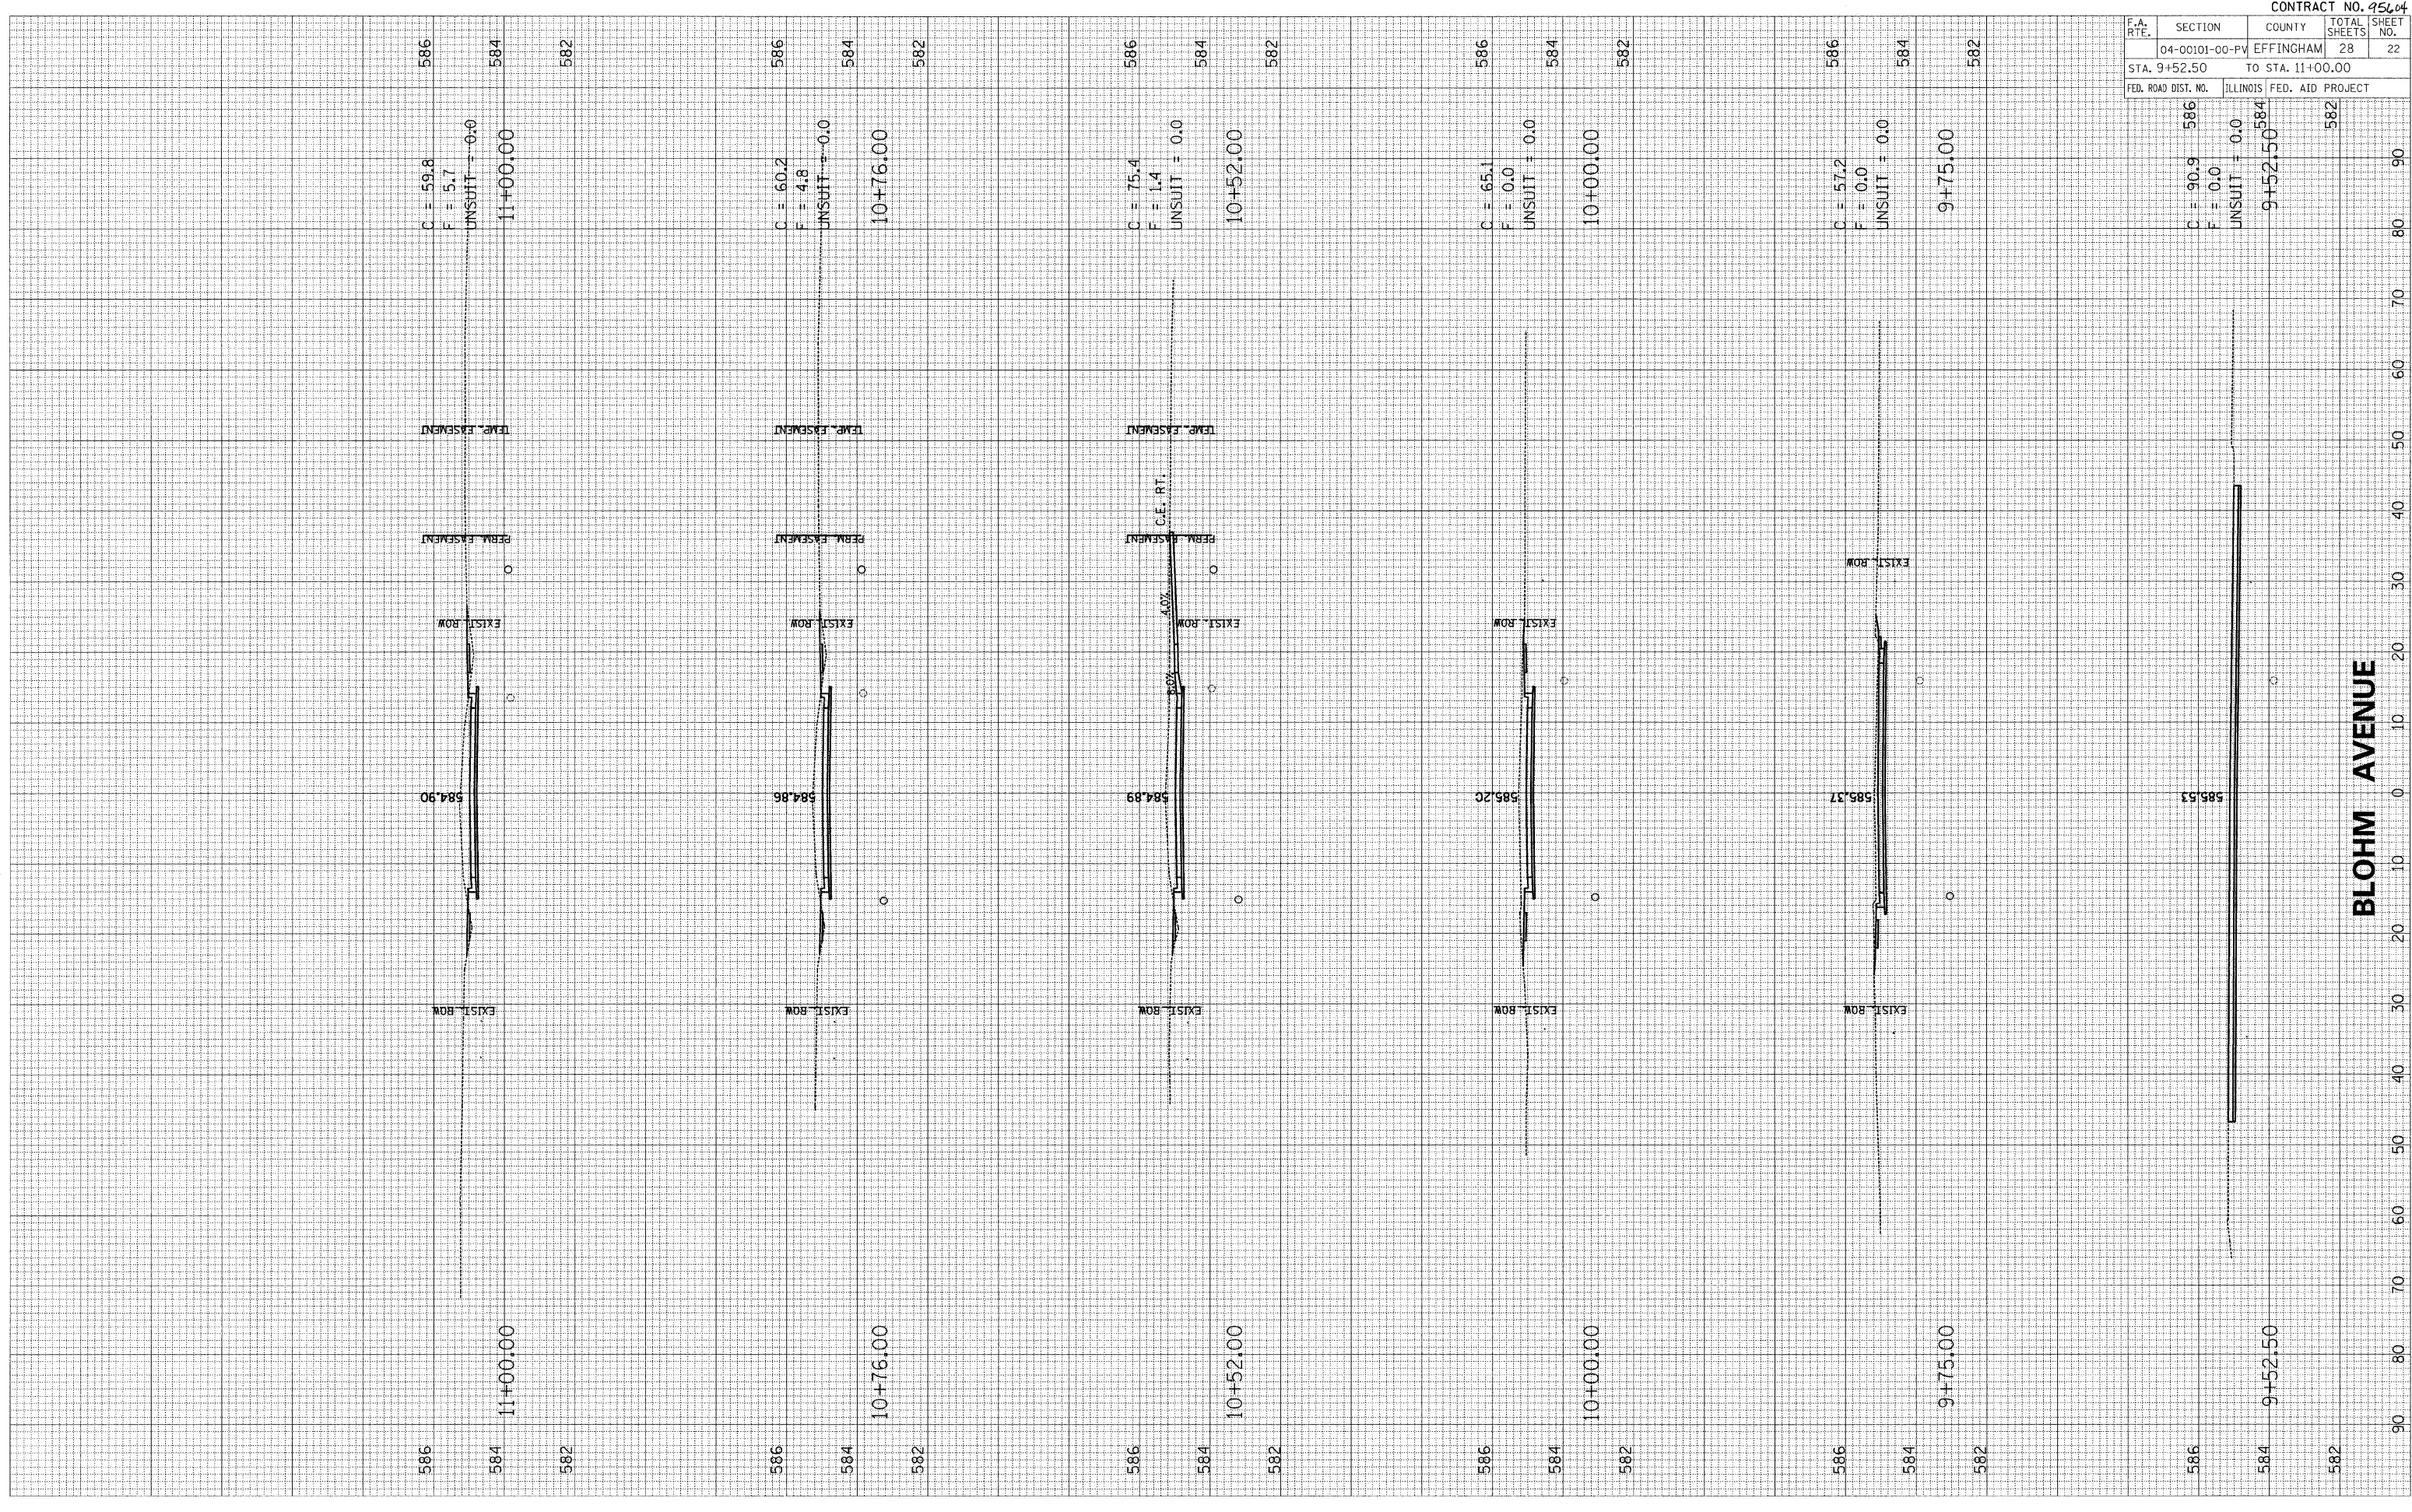

**BLOHM AVENUE**

CONTRACT NO. 95604

F.A. RTE.	SECTION	COUNTY	TOTAL SHEETS	SHEET NO.
04-00101-00-PV	EFFINGHAM	28	22	

STA. 9+52.50 TO STA. 11+00.00

FED. ROAD DIST. NO. ILLINOIS FED. AID PROJECT

C = 90.9  
F = 0.0  
UNSUITS = 0.0  
586  
584  
9+52.50  
582