


FINAL SURVEY NOTE BOOK NO.	SURVEYED PLOTTED TEMPLATE AREAS CHECKED	BY	DATE

ORIGINAL SURVEY	SURVEYED PLOTTED TEMPLATE AREAS CHECKED	BY	DATE

PLOT DATE = 9/2/2009
 FILE NAME = I:\V\24842\Microstation\97342\97342.dgn
 USER NAME = kcsk

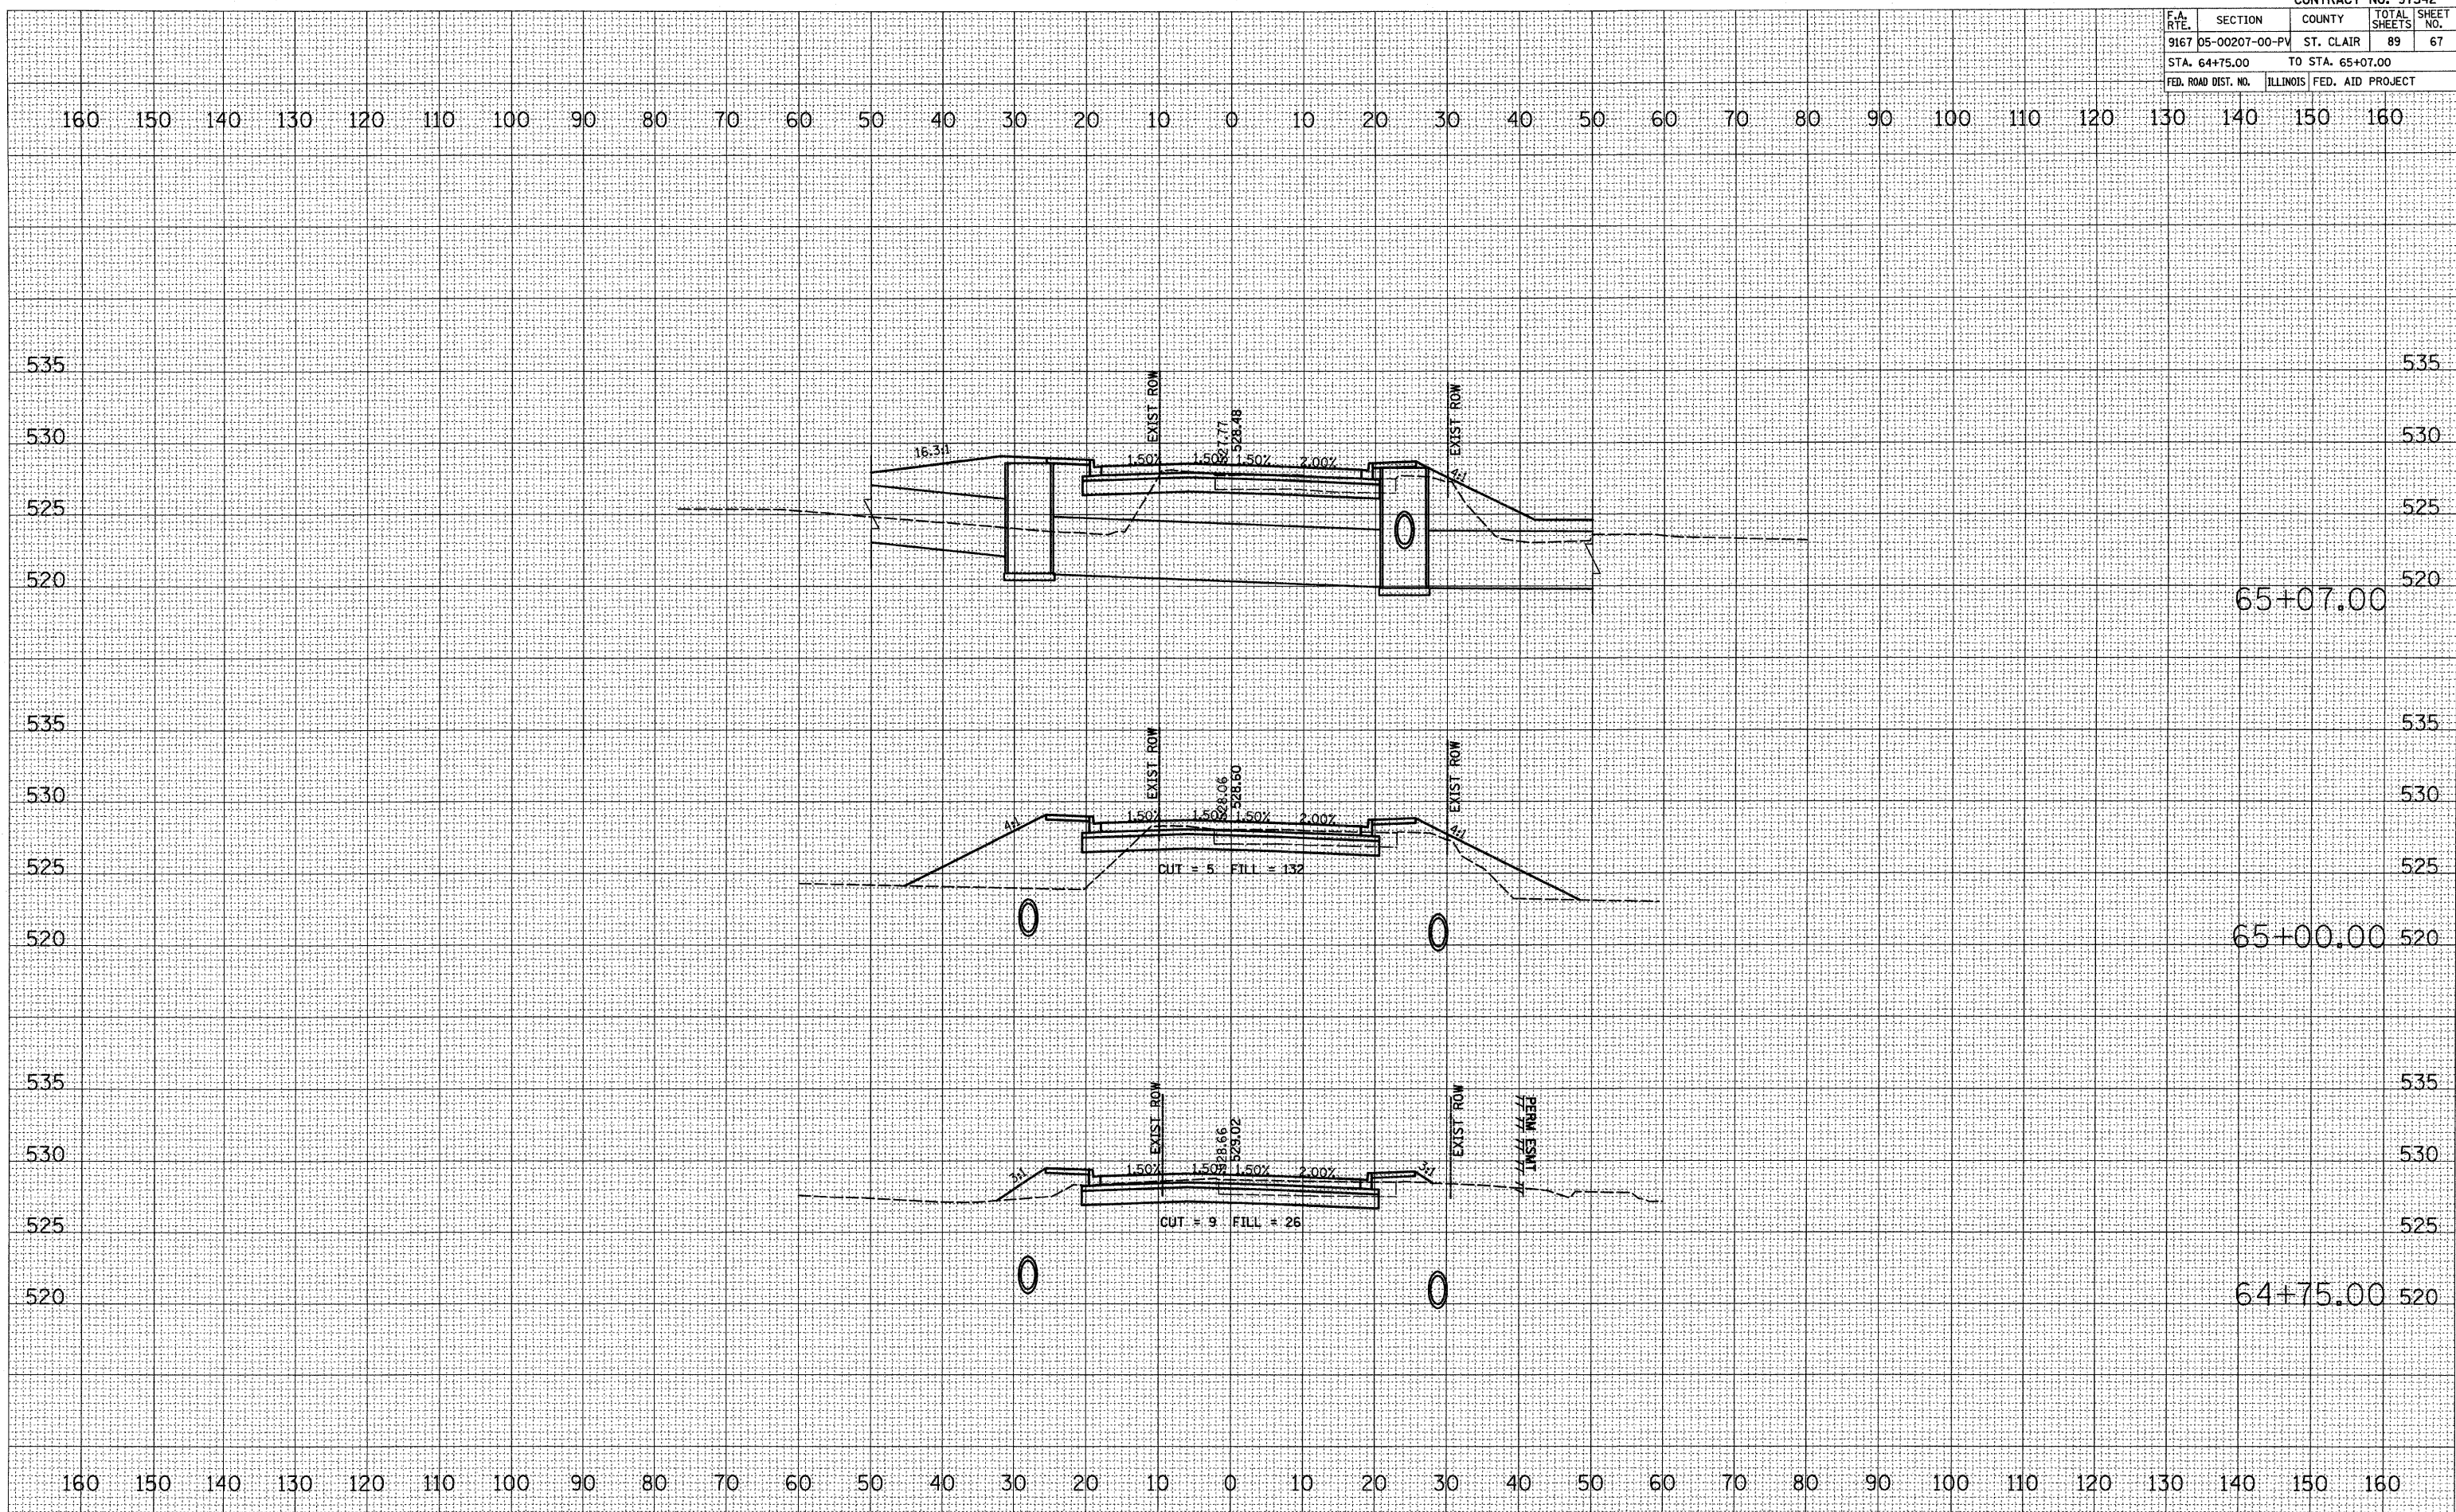

S 17TH STREET CROSS SECTIONS