
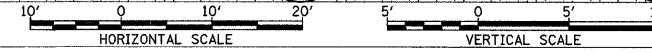


F.A.U. RTE.	SECTION	COUNTY	TOTAL SHEETS	SHEET NO.
146 & 2626	05-00050-00-CH	COOK/DUPAGE	94	81
STA. 55+59.23		TO STA. 57+50		
FED. ROAD DIST. NO. 7 ILLINOIS FED. AID PROJECT M-8003(569)				

FINAL SURVEY	SUBMITTED	DATE
NOTE BOOK	PLOTTED	
NO.	TEMPLATE	
	AREAS CHECKED	

ORIGINAL SURVEY	SUBMITTED	DATE
NOTE BOOK	PLOTTED	
NO.	TEMPLATE	
	AREAS CHECKED	

PLOT DATE = #DATE#
 FILE NAME = #FILE#
 PLOT SCALE = #SCALE#
 REFERENCE = #REF#

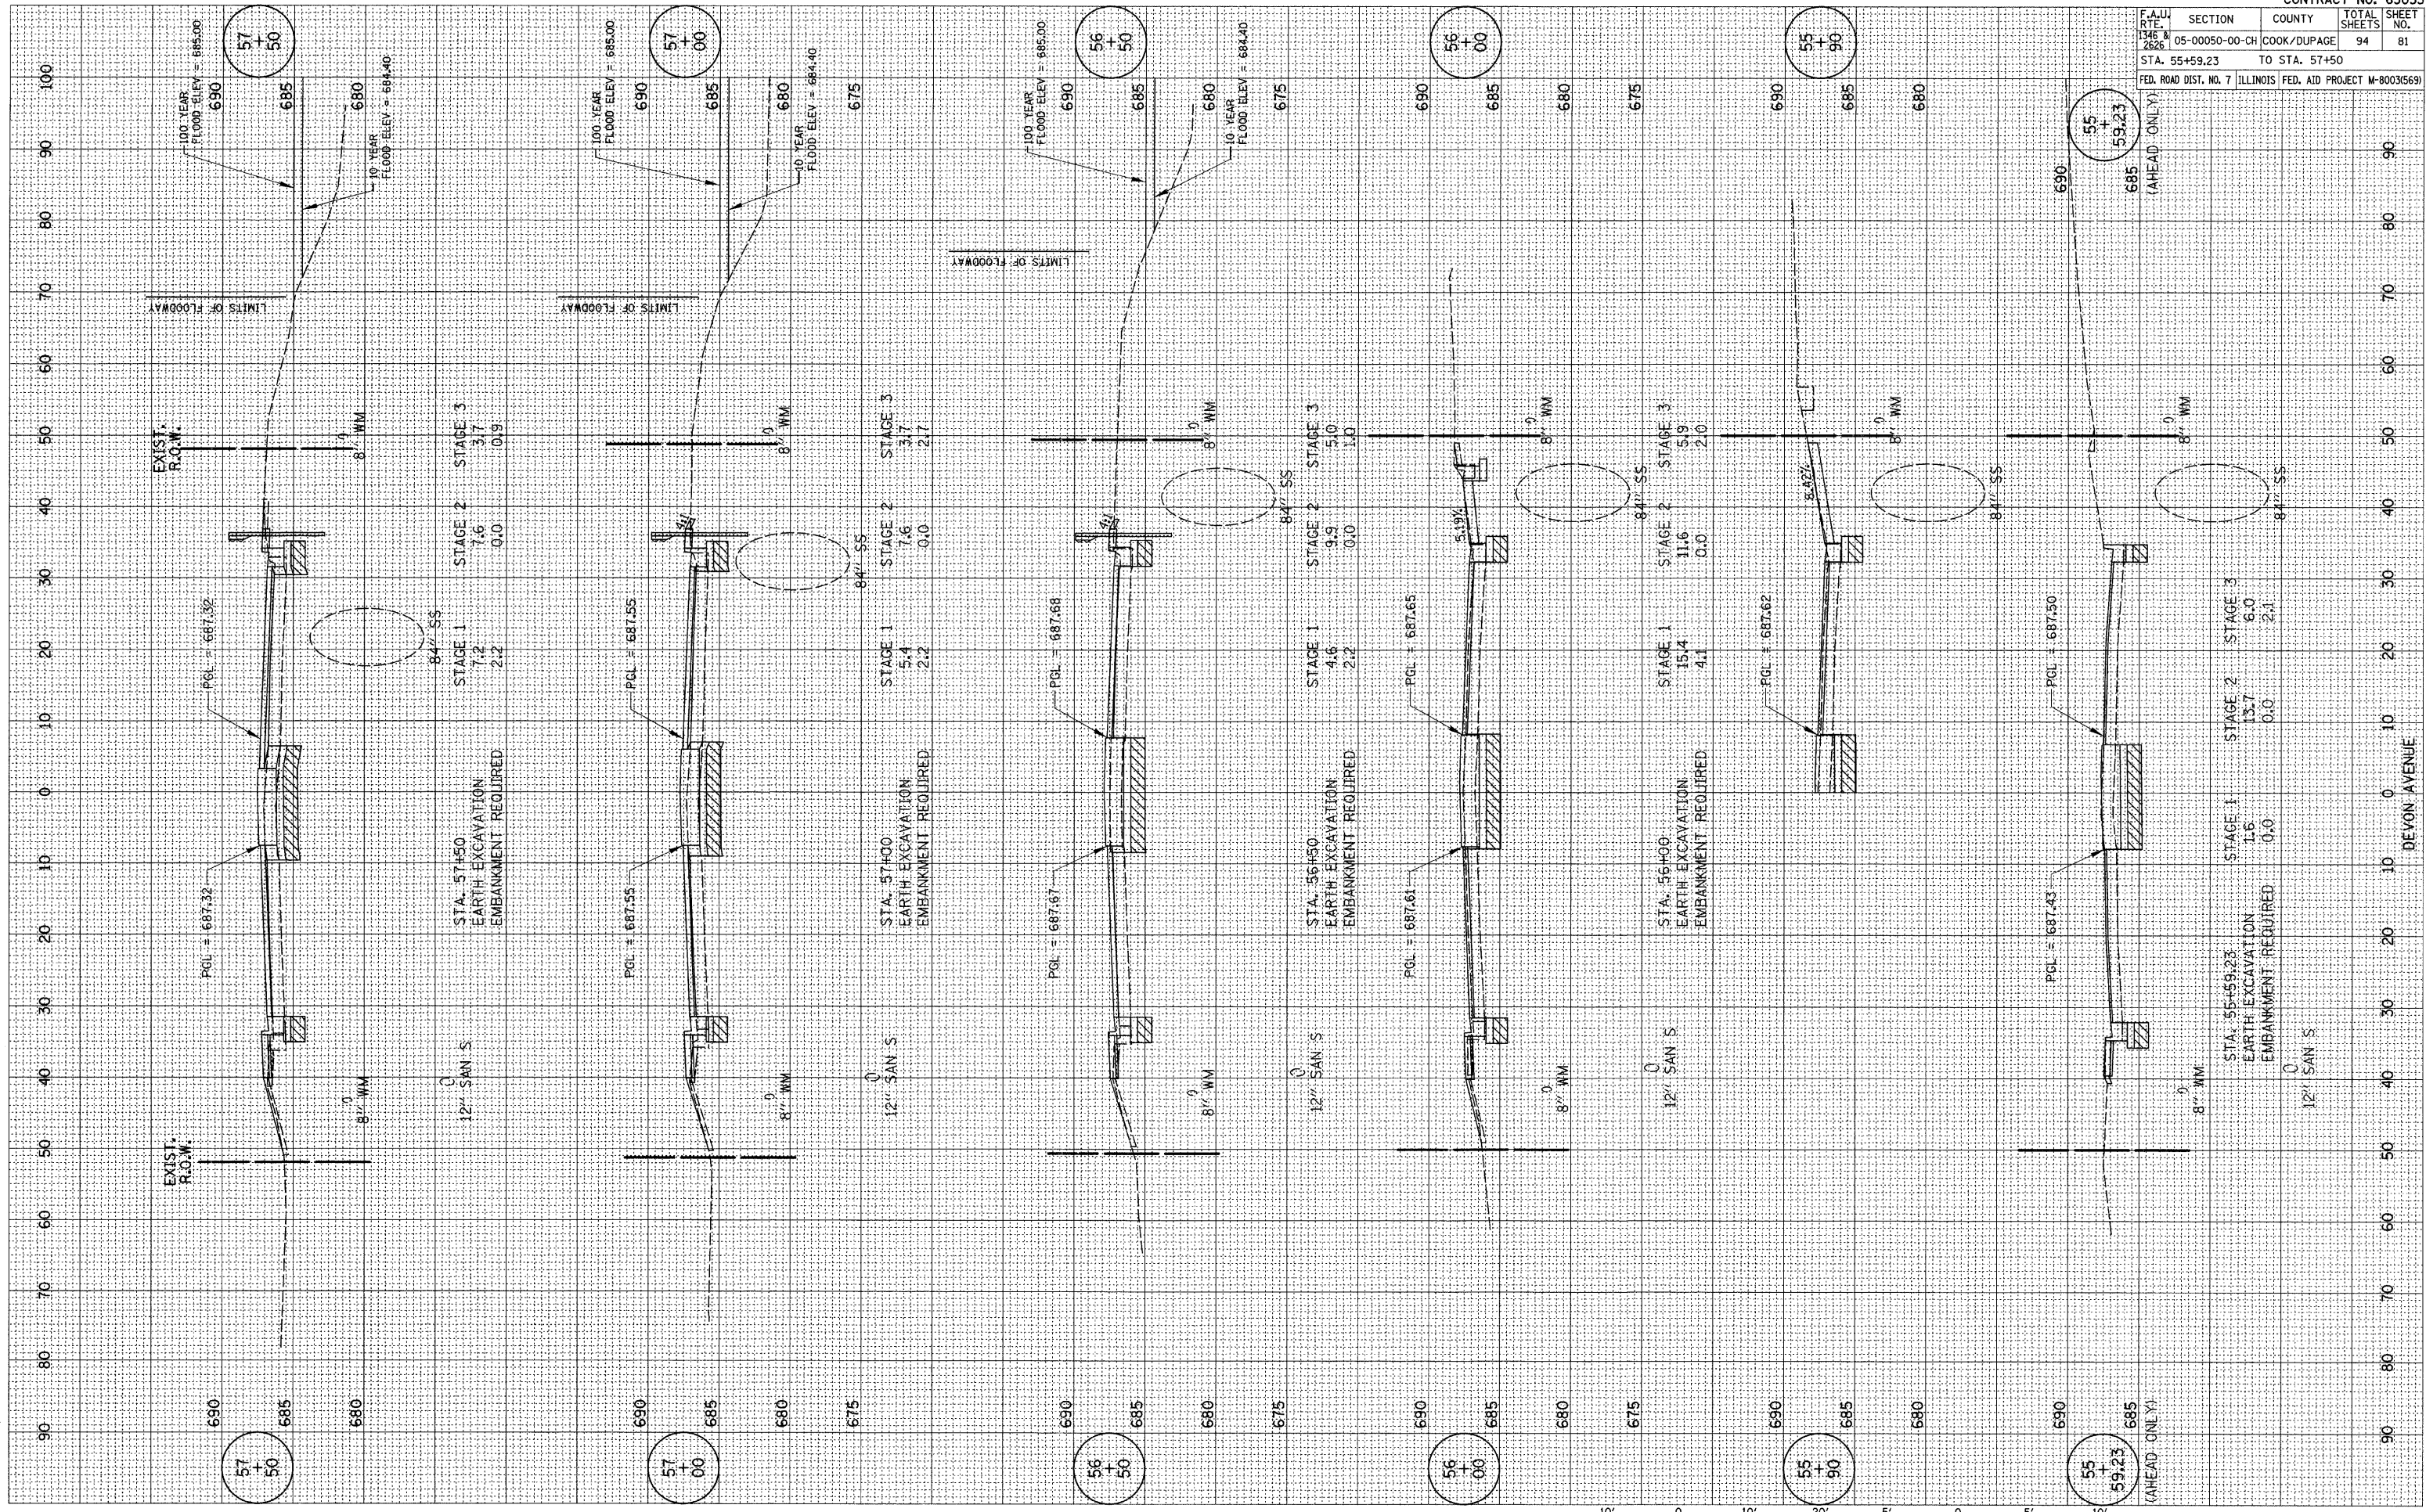

DEVON AVENUE

STA. 55+59.23 TO STA. 57+50

NOTE: ALL EARTHWORK QUANTITIES ARE SHOWN IN SQUARE FEET

REMOVAL AND DISPOSAL OF UNSUITABLE MATERIAL / POROUS GRANULAR EMBANKMENT, SUBGRADE